




3. Attic 1:50

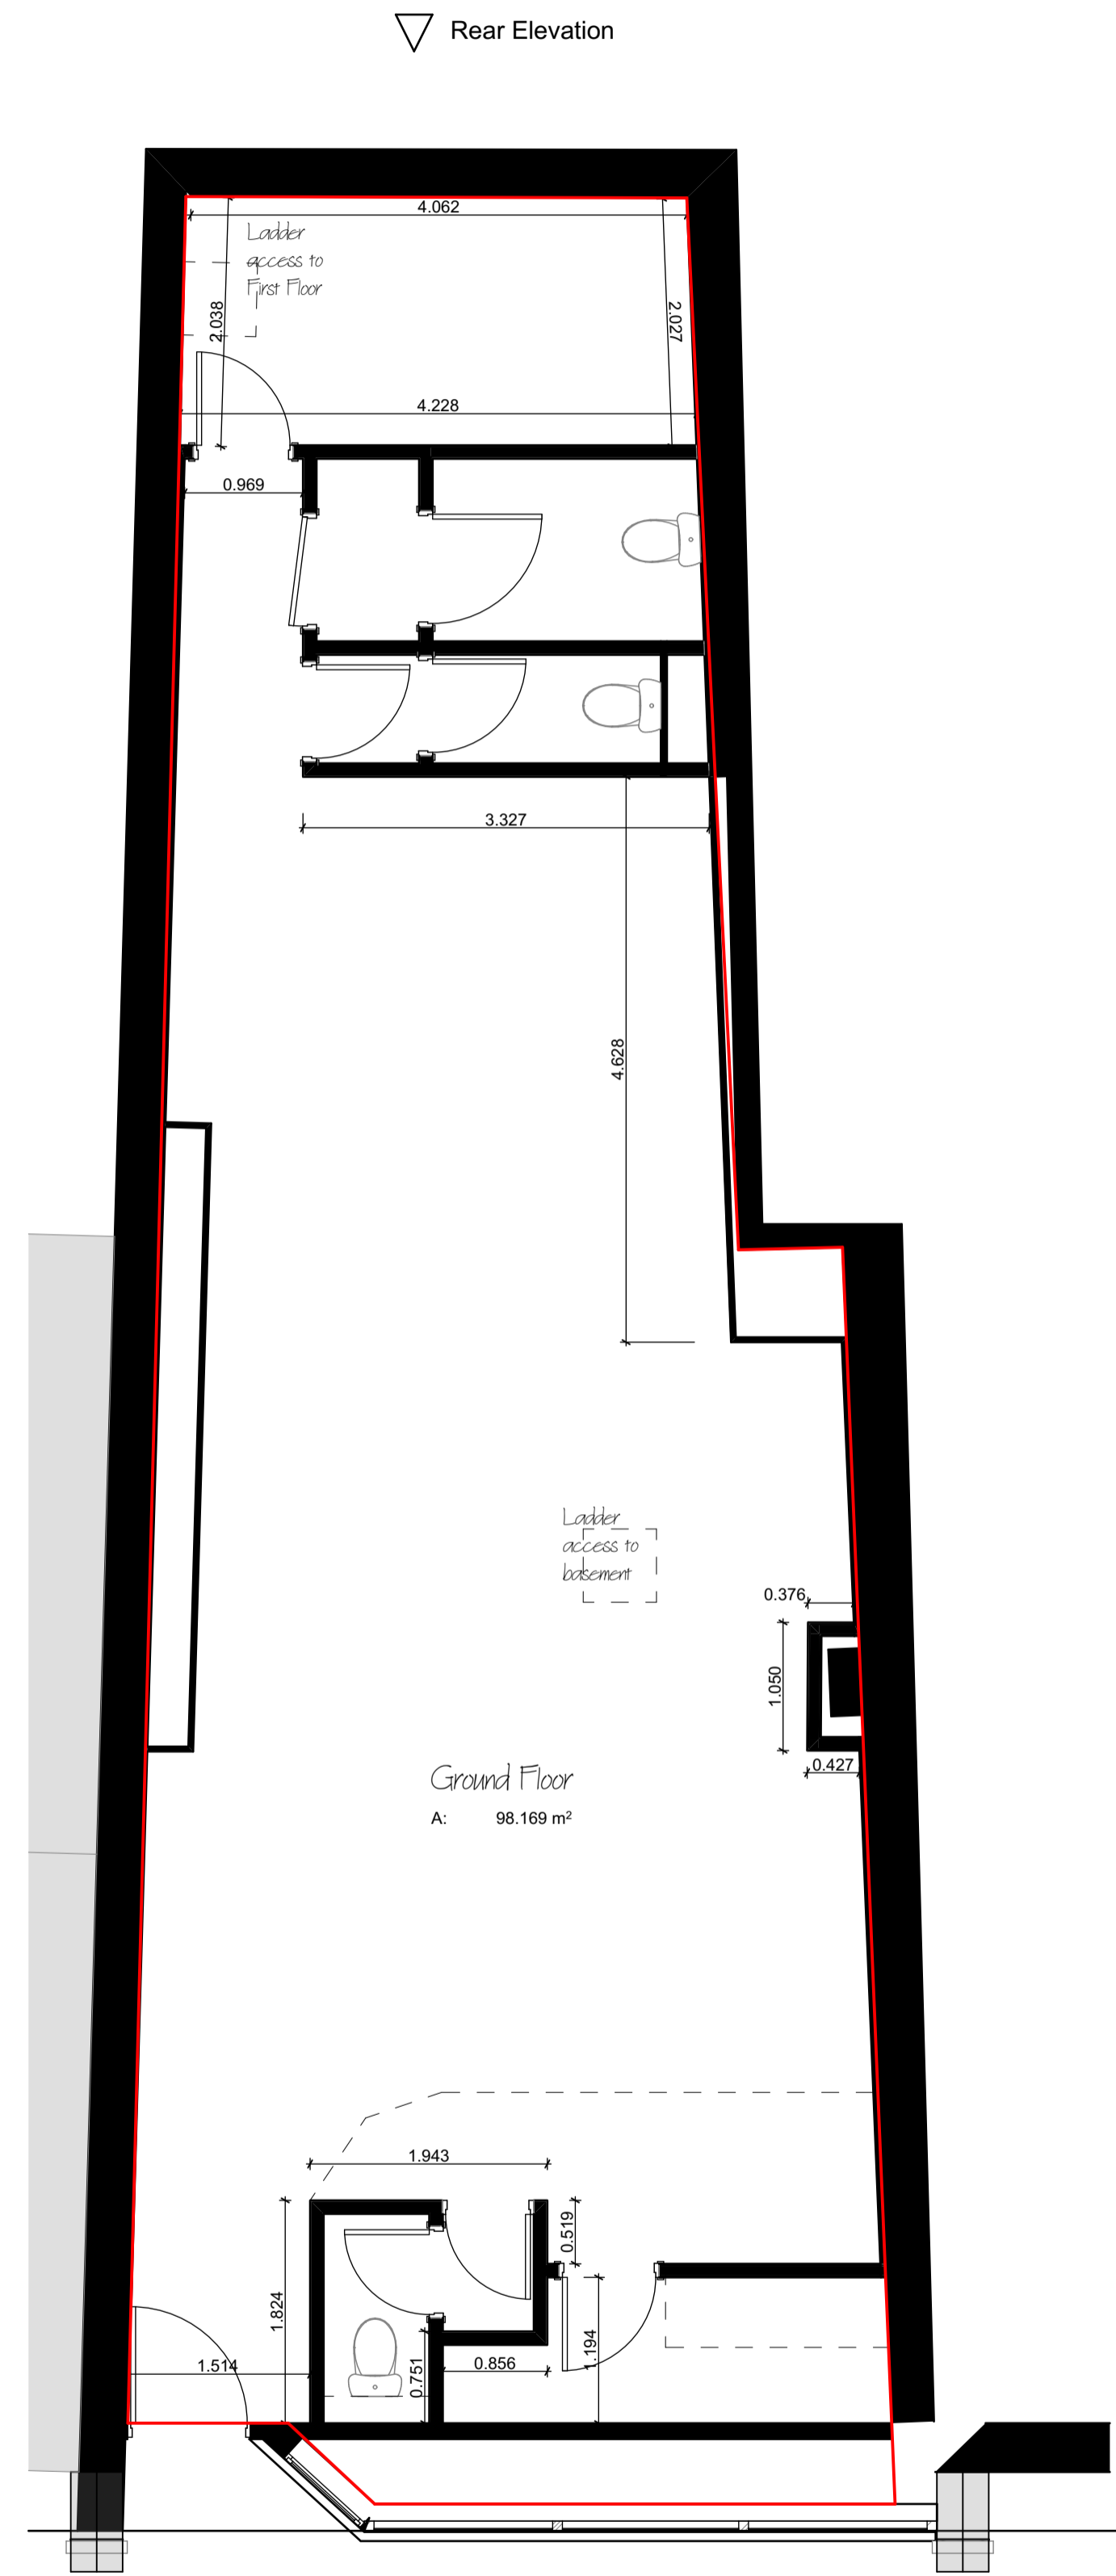


0. Ground Floor 1:50

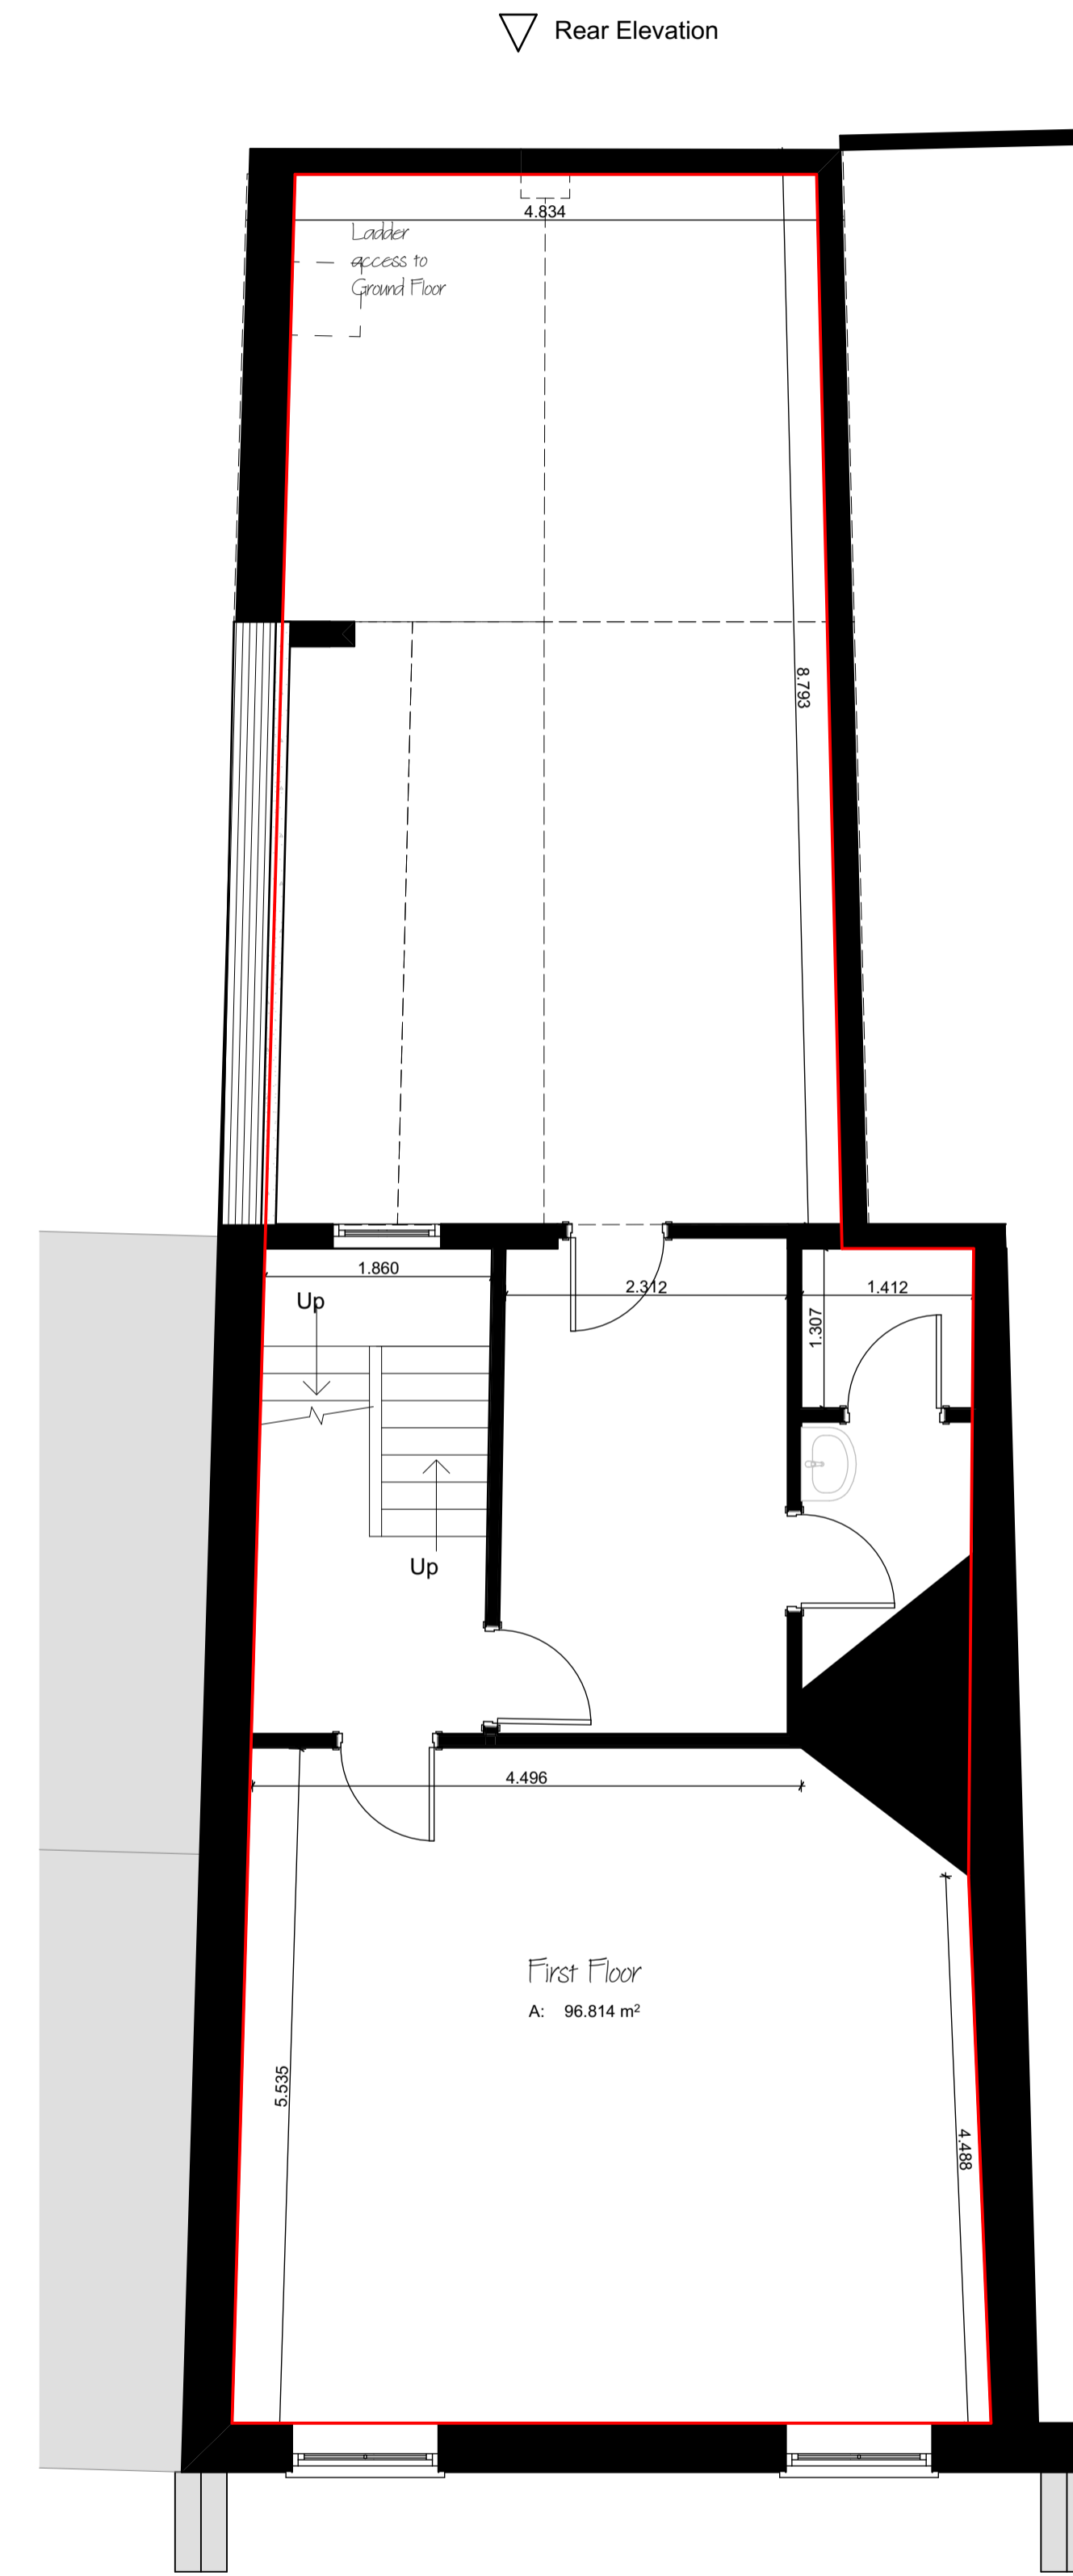

1. First Floor 1:50

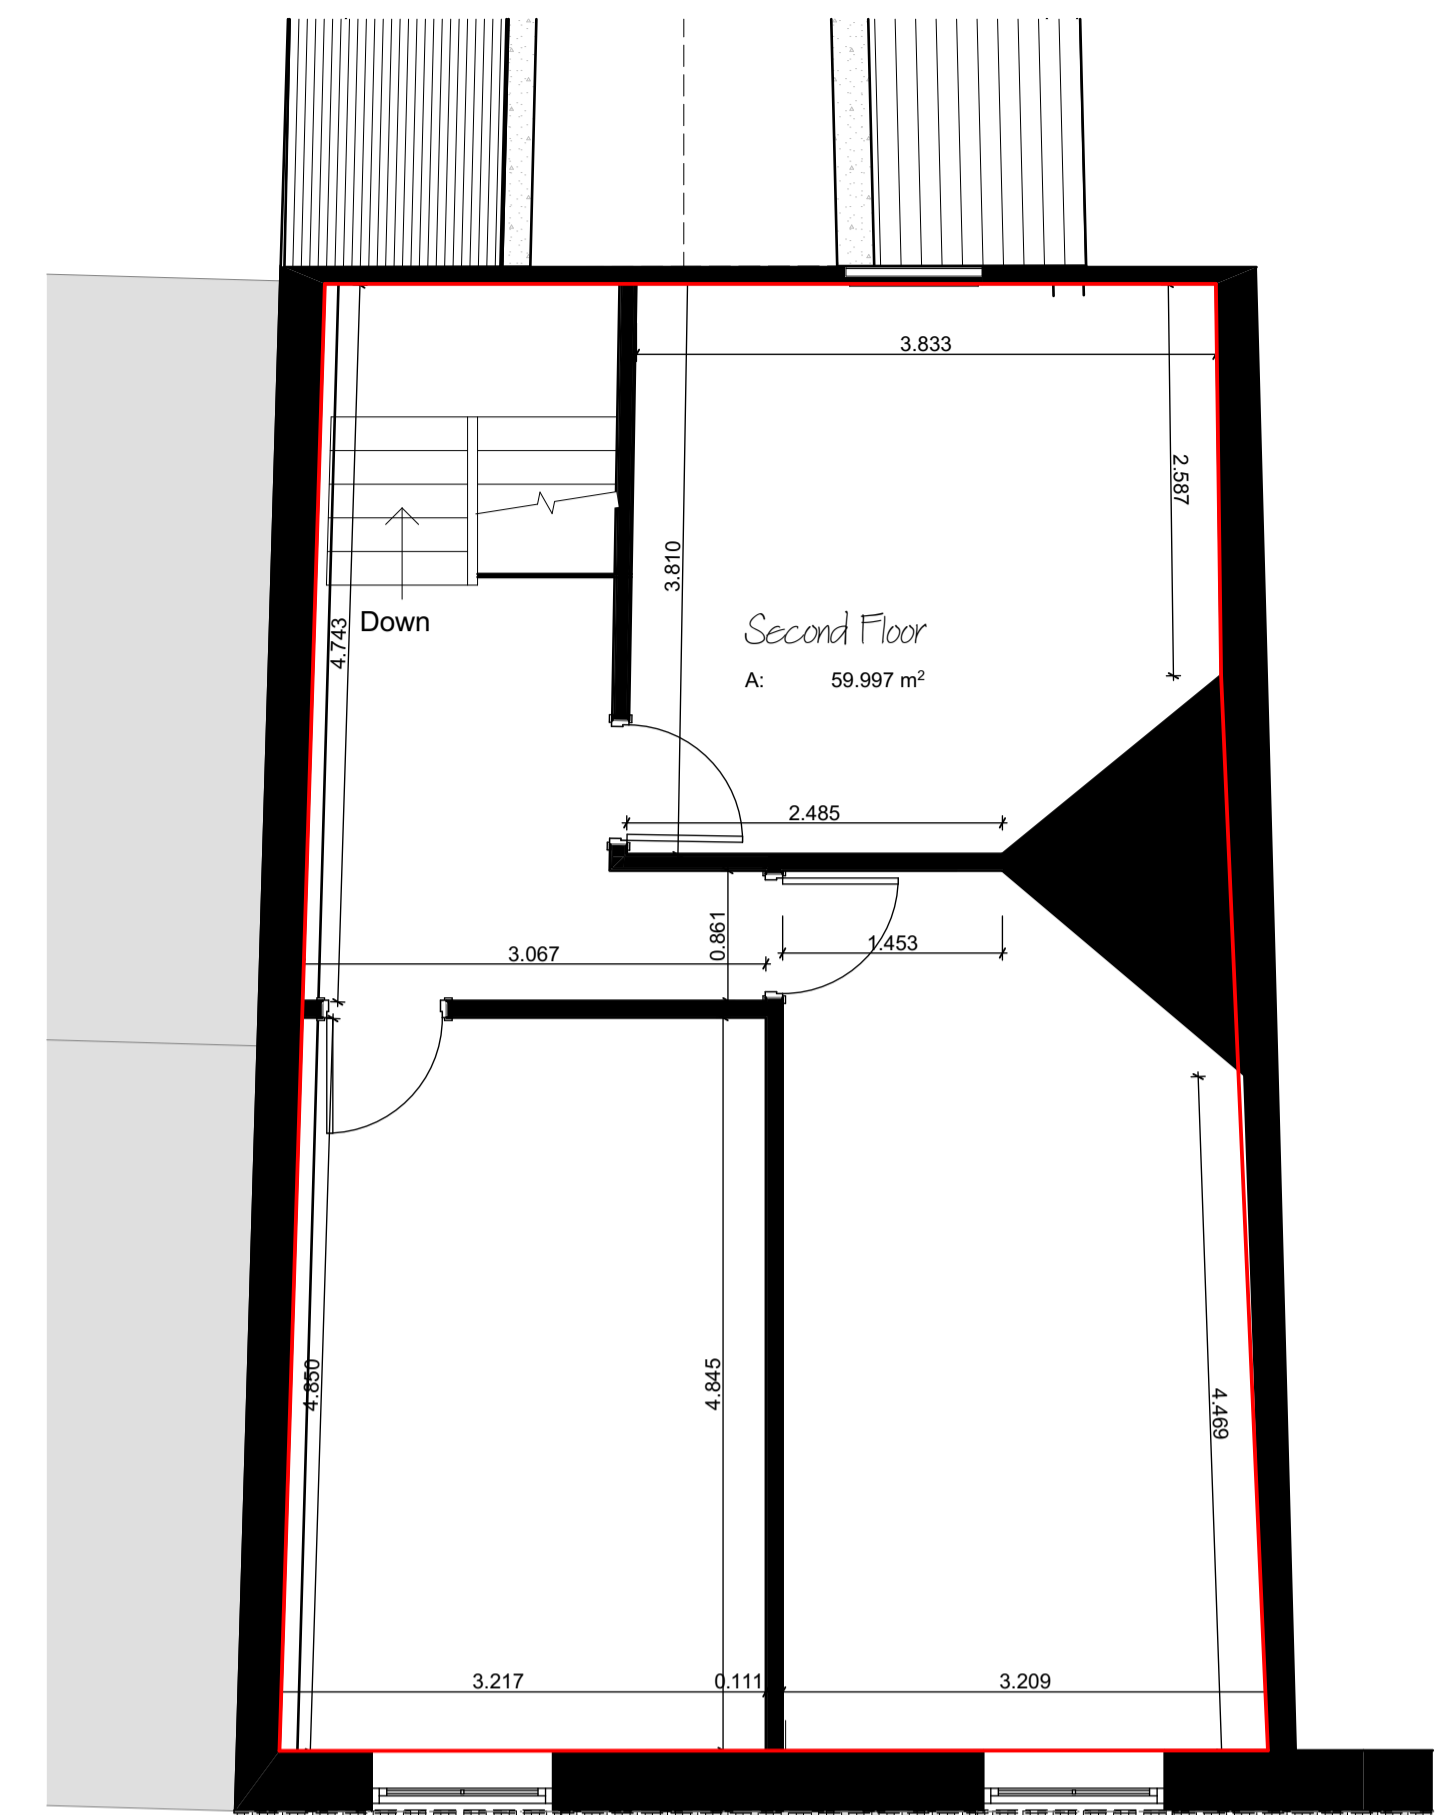

2. Second floor 1:50

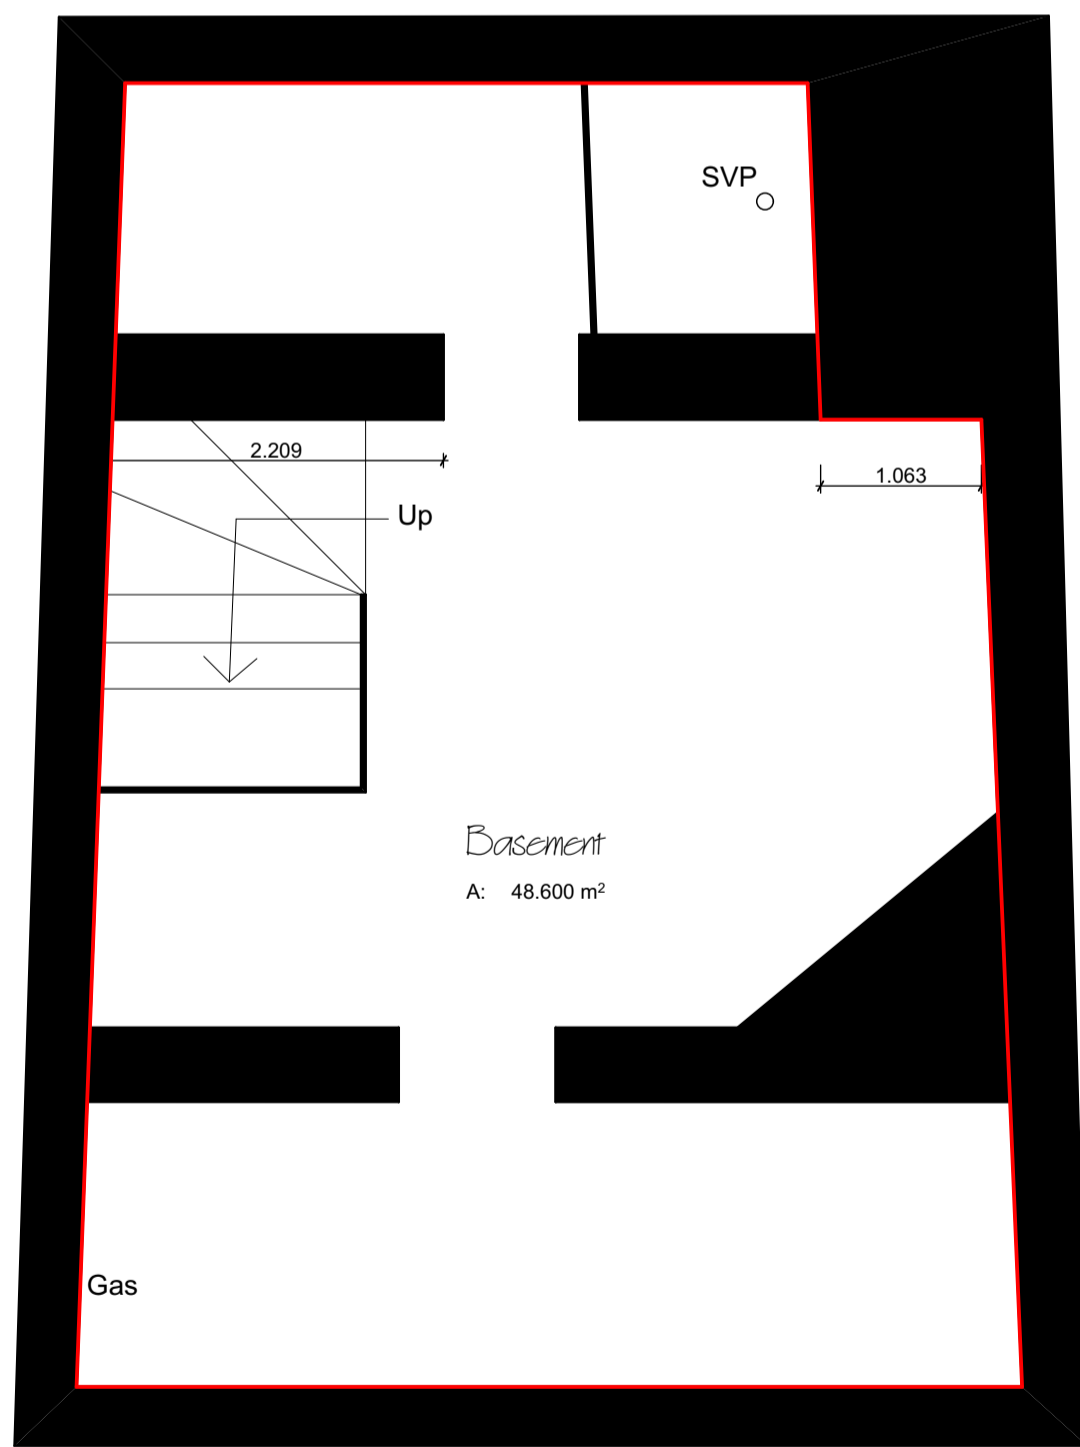


-1. Basement 1:50

▽ Rear Elevation

▽ Rear Elevation

△ Front Elevation

△ Front Elevation

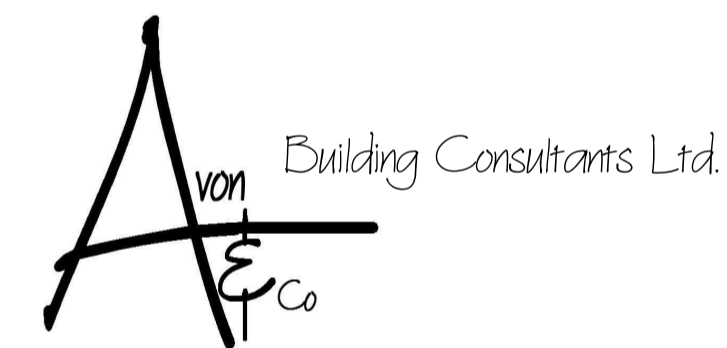

The Office - Taff Vale Building
Duke Street Aberdare CF44
7ED RCT

Tel: 07792120513
Email: grantavon@hotmail.co.uk

Client
Trustees of the JDH Wainwright
Pension Scheme

Job Title
6 Victoria Square

Drawing Name
Ground Floor, First Floor, Basement, Second floor,
Front Elevation, Rear Elevation, Attic, Measured
Areas

Drawn by
NGA

Date:
24 December 2020

Measured Areas - GIA		
		Area M ²
1	Ground Floor	98.17
2	First Floor	96.81
3	Second Floor	60.00
4	Attic	19.72
5	Basement	48.60