



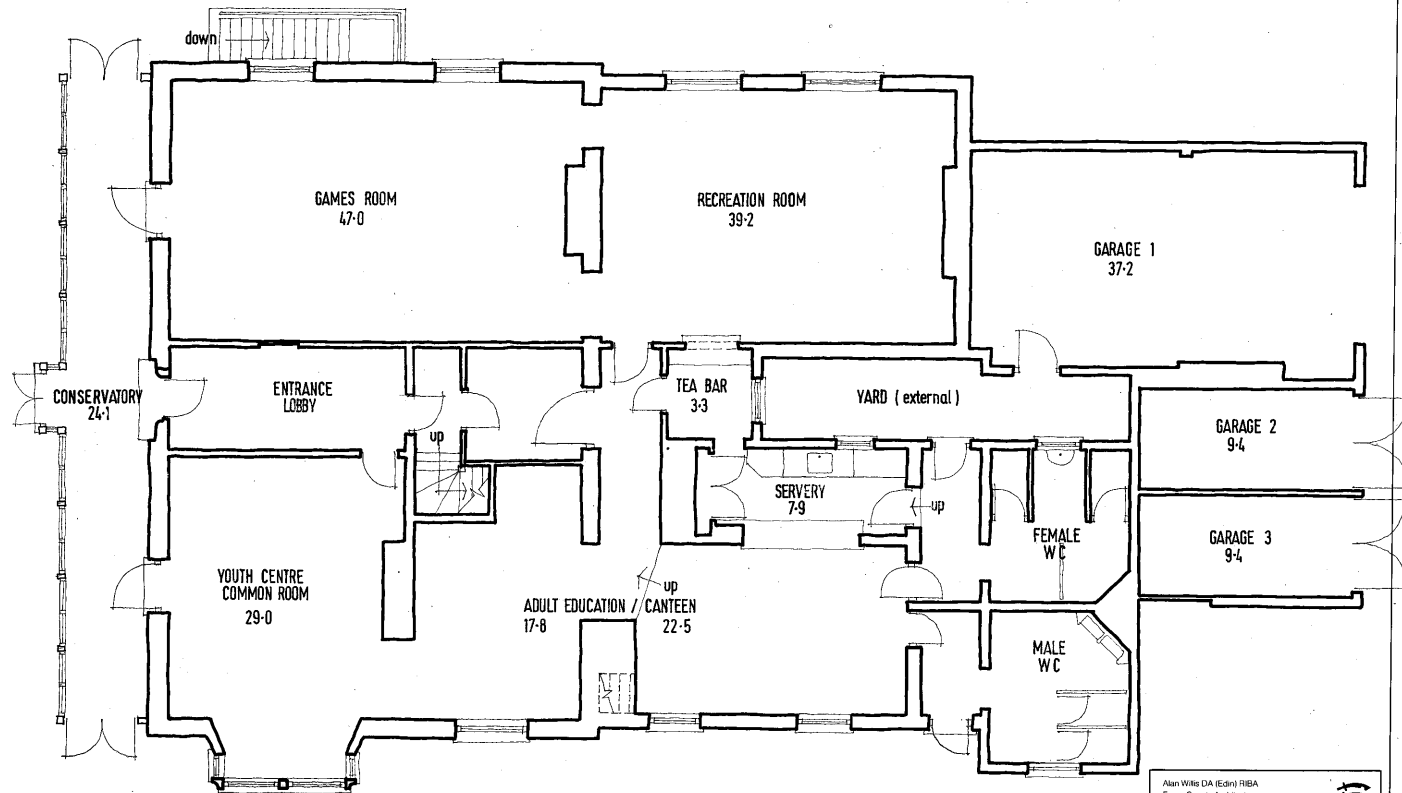

GROUND FLOOR PLAN
257m²

 

Alan White DA (Edin) RIBA
Essex County Architect
County Hall
Chelmsford CM1 1LB
Telephone 67222

job
**SAFFRON WALDEN
FAIRCROFT
FE and CAREERS CENTRE**

drawing
**GROUND FLOOR and BASEMENT PLAN
AS EXISTING AS AT JULY 83**

scale	1:48	drawn	AW	checked	JP	date	JAN 84
-------	------	-------	----	---------	----	------	--------

drawing number	1329-1.BST.03	revision	
----------------	---------------	----------	--

10/ci 240/1