


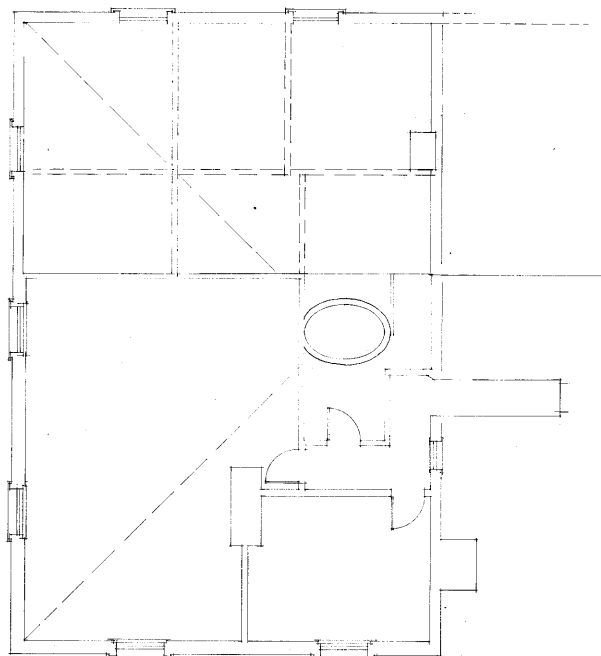

Alan Willis CBE DA (Edin) RIBA
Director of Property Services
County Hall Chelmsford CM1 1LB
t: (0245) 492211 Fax: (0245) 492781

project
SAFFRON WALDEN
FAIRCROFT HOUSE

drawing
SURVEY- SECOND
FLOOR PLAN.

scale 1:50	drawn N.P. J.S.	checked	date NOV '92
---------------	--------------------	---------	-----------------

property ref	
--------------	--

project code

drawing no

revision

4/Ci240/1