




NORTH

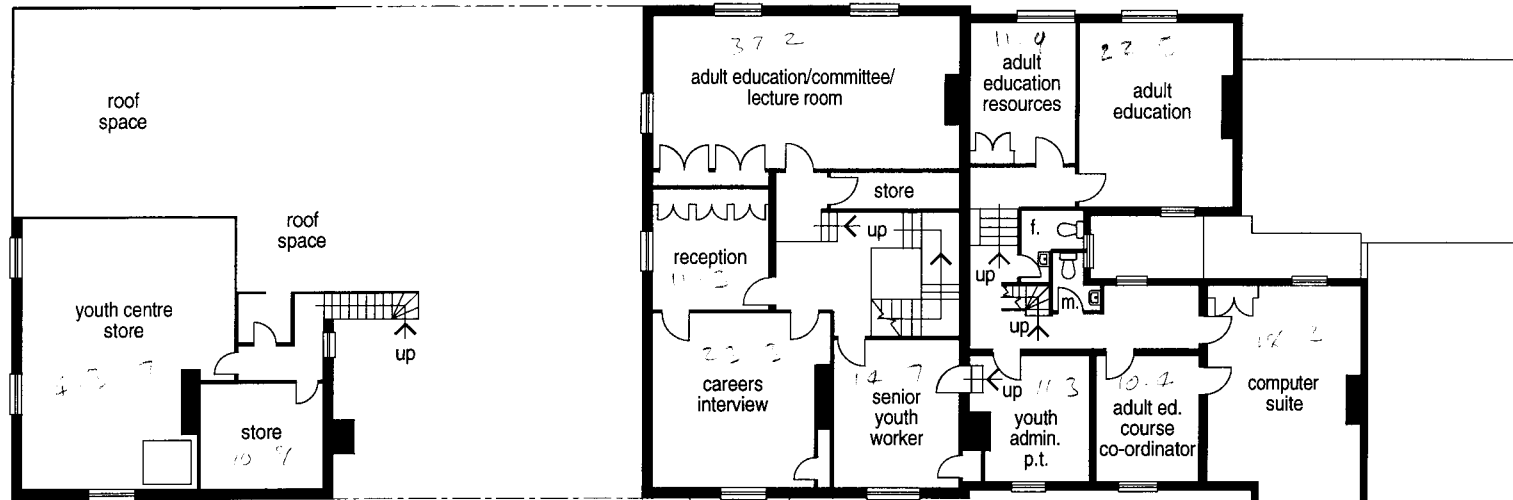

FIRST FLOOR

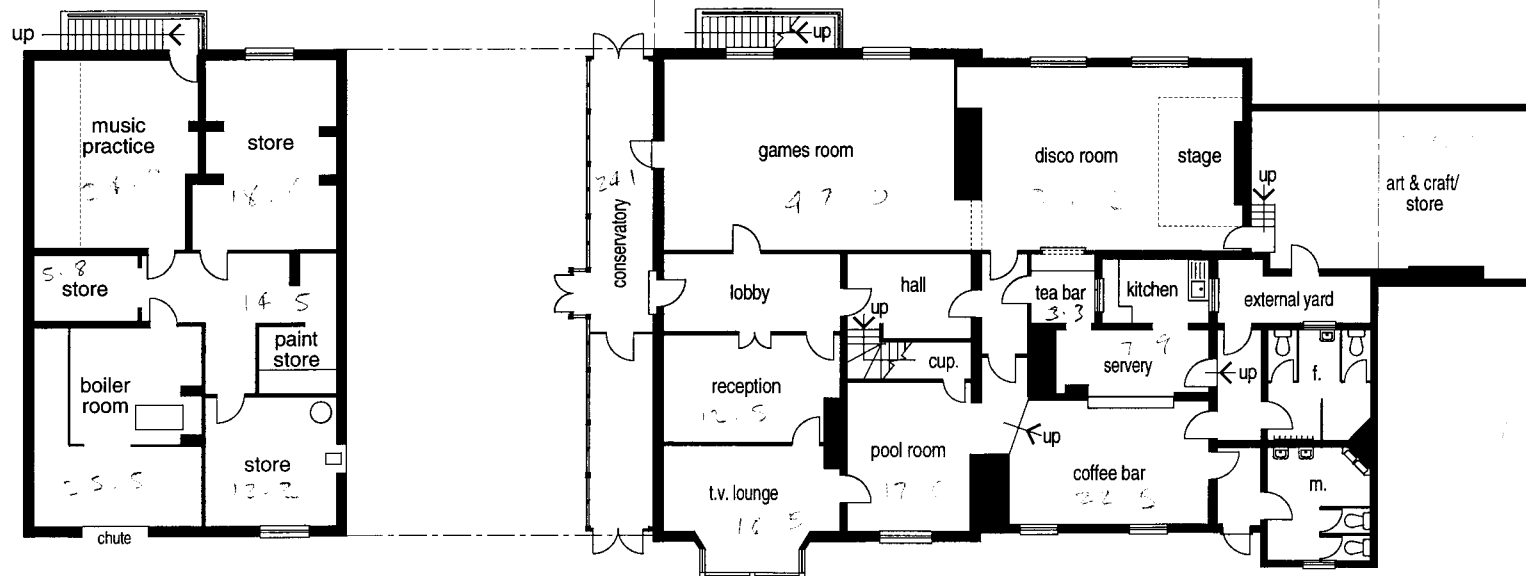

GROUND FLOOR

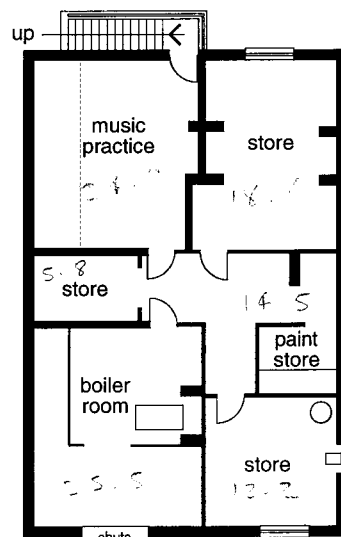

BASEMENT PLAN



Alan Willis CBE DA(Edin) RIBA					Director of Property Services		County Hall	Chelmsford	CM1 1LB	drwg no. PR/PA 01.	
scale		date		JAN. 96.		drawn		MGS. checked			
job											SAFFRON WALDEN: FAIRCROFT F.E. & CAREERS CENTRE. title FLOOR PLANS AS EXISTING.
title											
drwg no: PR/PA 01.											