


NOTES
WRITTEN DIMENSIONS TO BE PREFERRED TO SCALED.

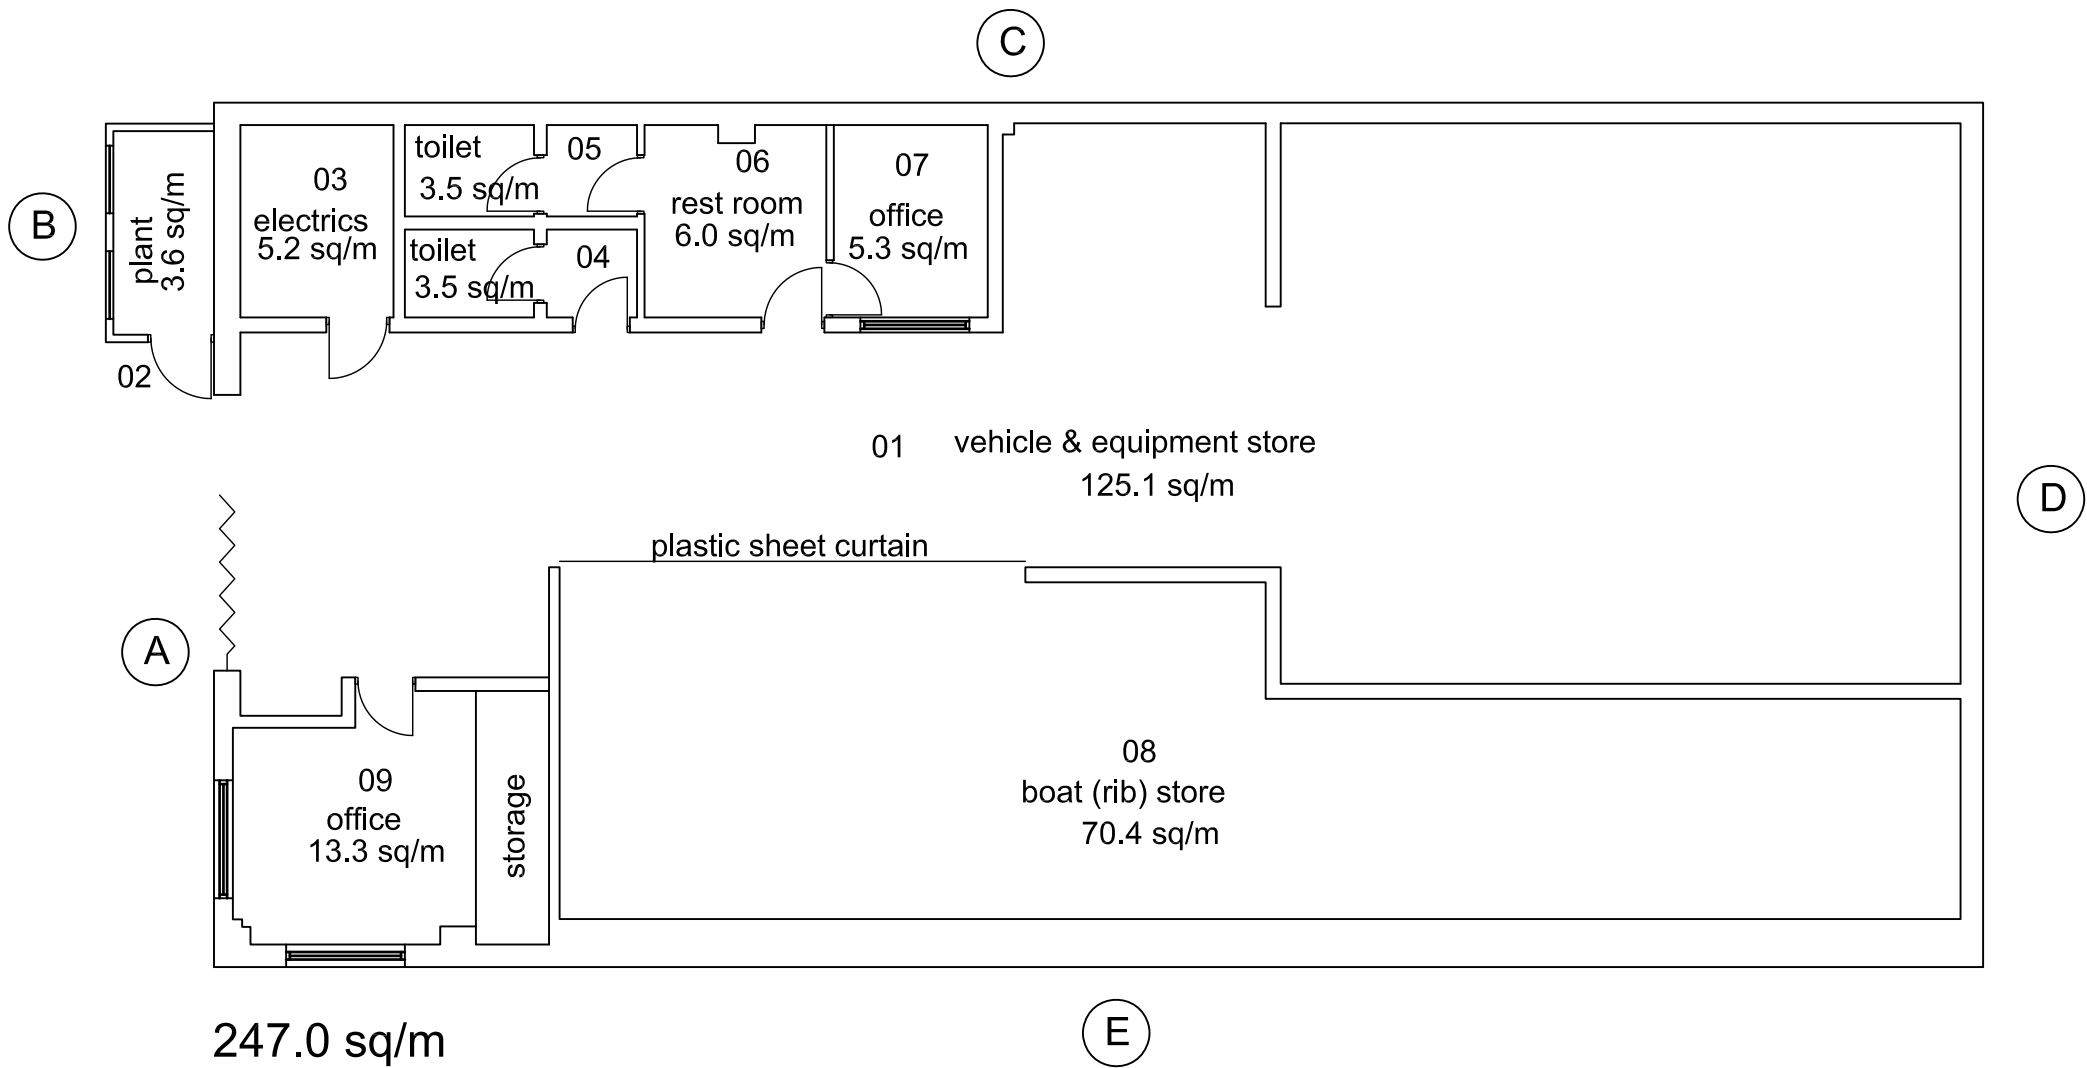

REV DATE INITIALS REVIEWED

WIRRAL
TRANSFORMATION AND RESOURCES
Cheshire Lines Building,
Canning Street,
Birkenhead,
Wirral, CH41 1ND.
Tel. 0151 - 606 2000

PROJECT
Beach Patrol HQ
Albion Street, New Brighton
Wirral, CH45 9LF

DRAWING TITLE
Existing Floor Plans

DRAWN	REVIEWED	AUTHORISED	DRAWING NO.	REV.
			01	
SCALE	1:100	Printed @ A3	NLPG	
DATE	Jan 07		42001227	

Q.A. DOCUMENT REFERENCE: *