


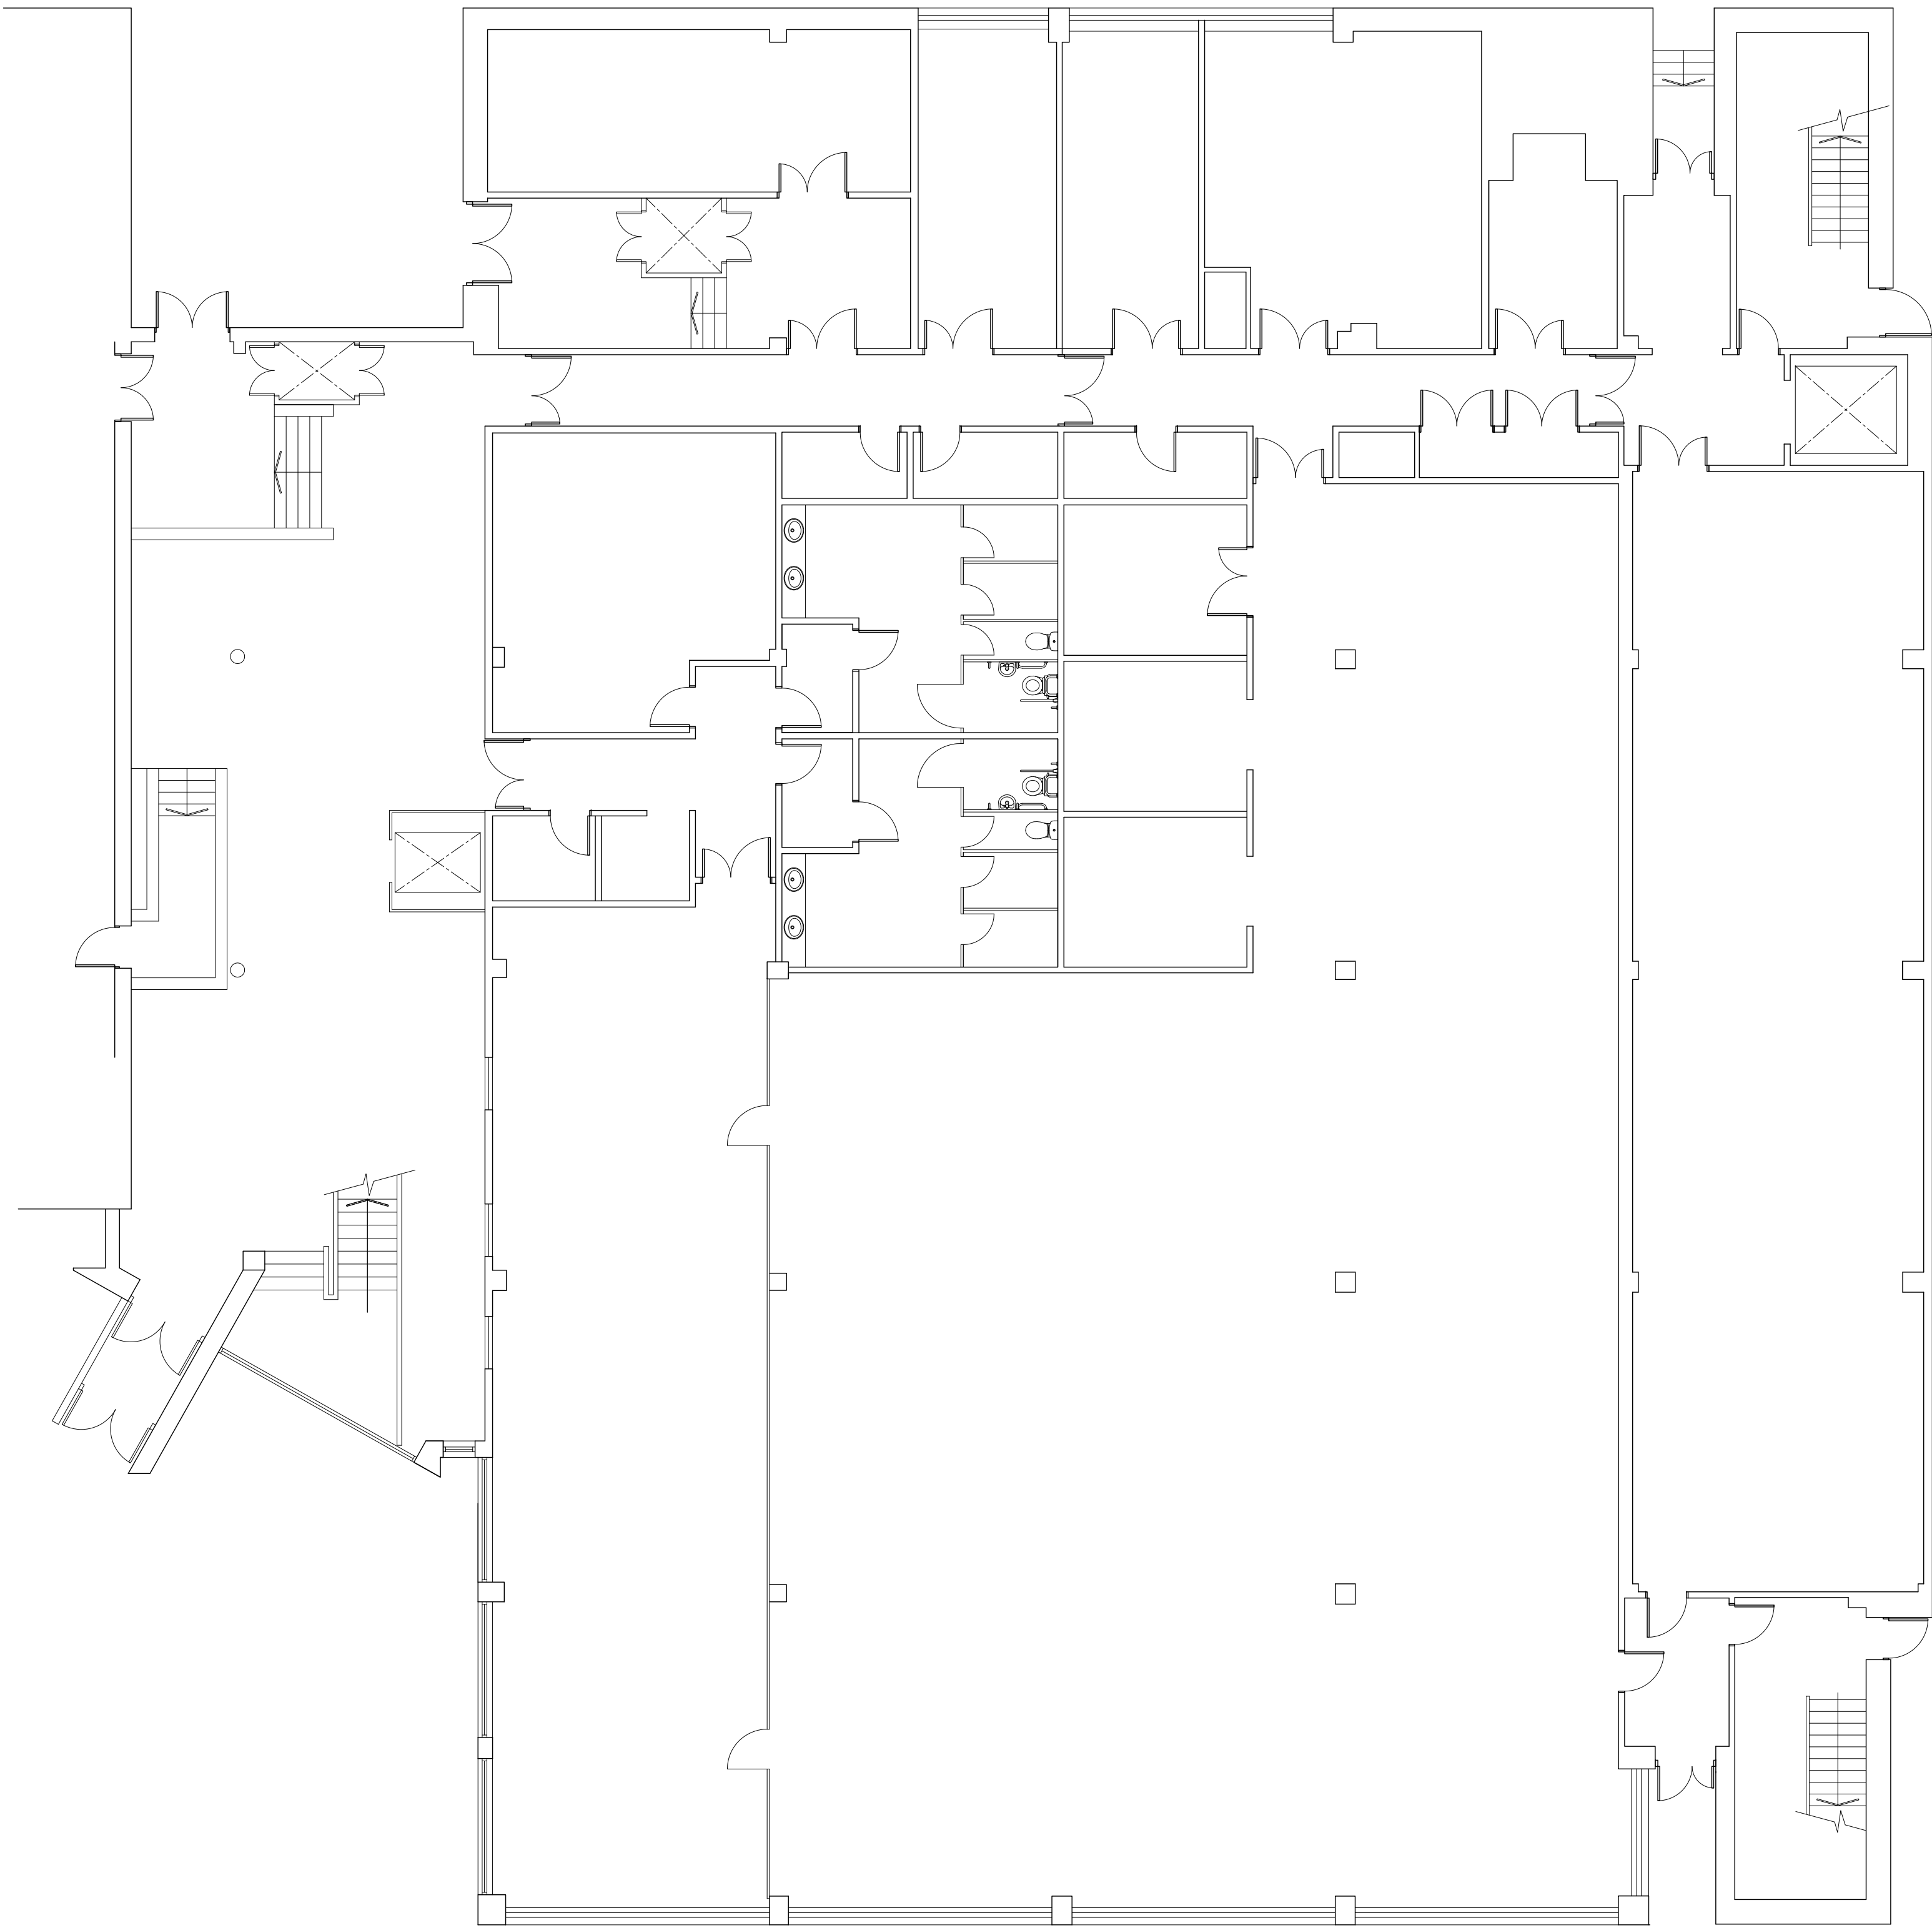

GROUND FLOOR PLAN

NOTES

1. Responsibility is not accepted for errors made by others in scaling from this drawing.

2. All construction information should be taken from figured dimensions only.

3. This drawing is the sole copyright of RHM Planning and no part may be reproduced without the written consent of the above.

4. Site Location Plans are prepared from the Ordnance Survey Map with the sanction of the Controller of H.M. Stationery Office. Crown Copyright Reserved.

Rev	Description	By	Date

rhm

planning & design services

RHM Planning & Design Services

19 Russell Grove

Westbury Park

BRISTOL BS6 7UD

Tel: + 044 (0)7810 821409

Email: rhmplanning@mail.com

www.rhmplanning.co.uk

Client

Project

TRIPOS BUILDINGS
STRATTON BUSINESS PARK
BUDE

Drawing Title

GROUND FLOOR PLAN

Drawing Number	Rev.	Scale
P0173 / 001		1:100
	Date	OCT 2013