


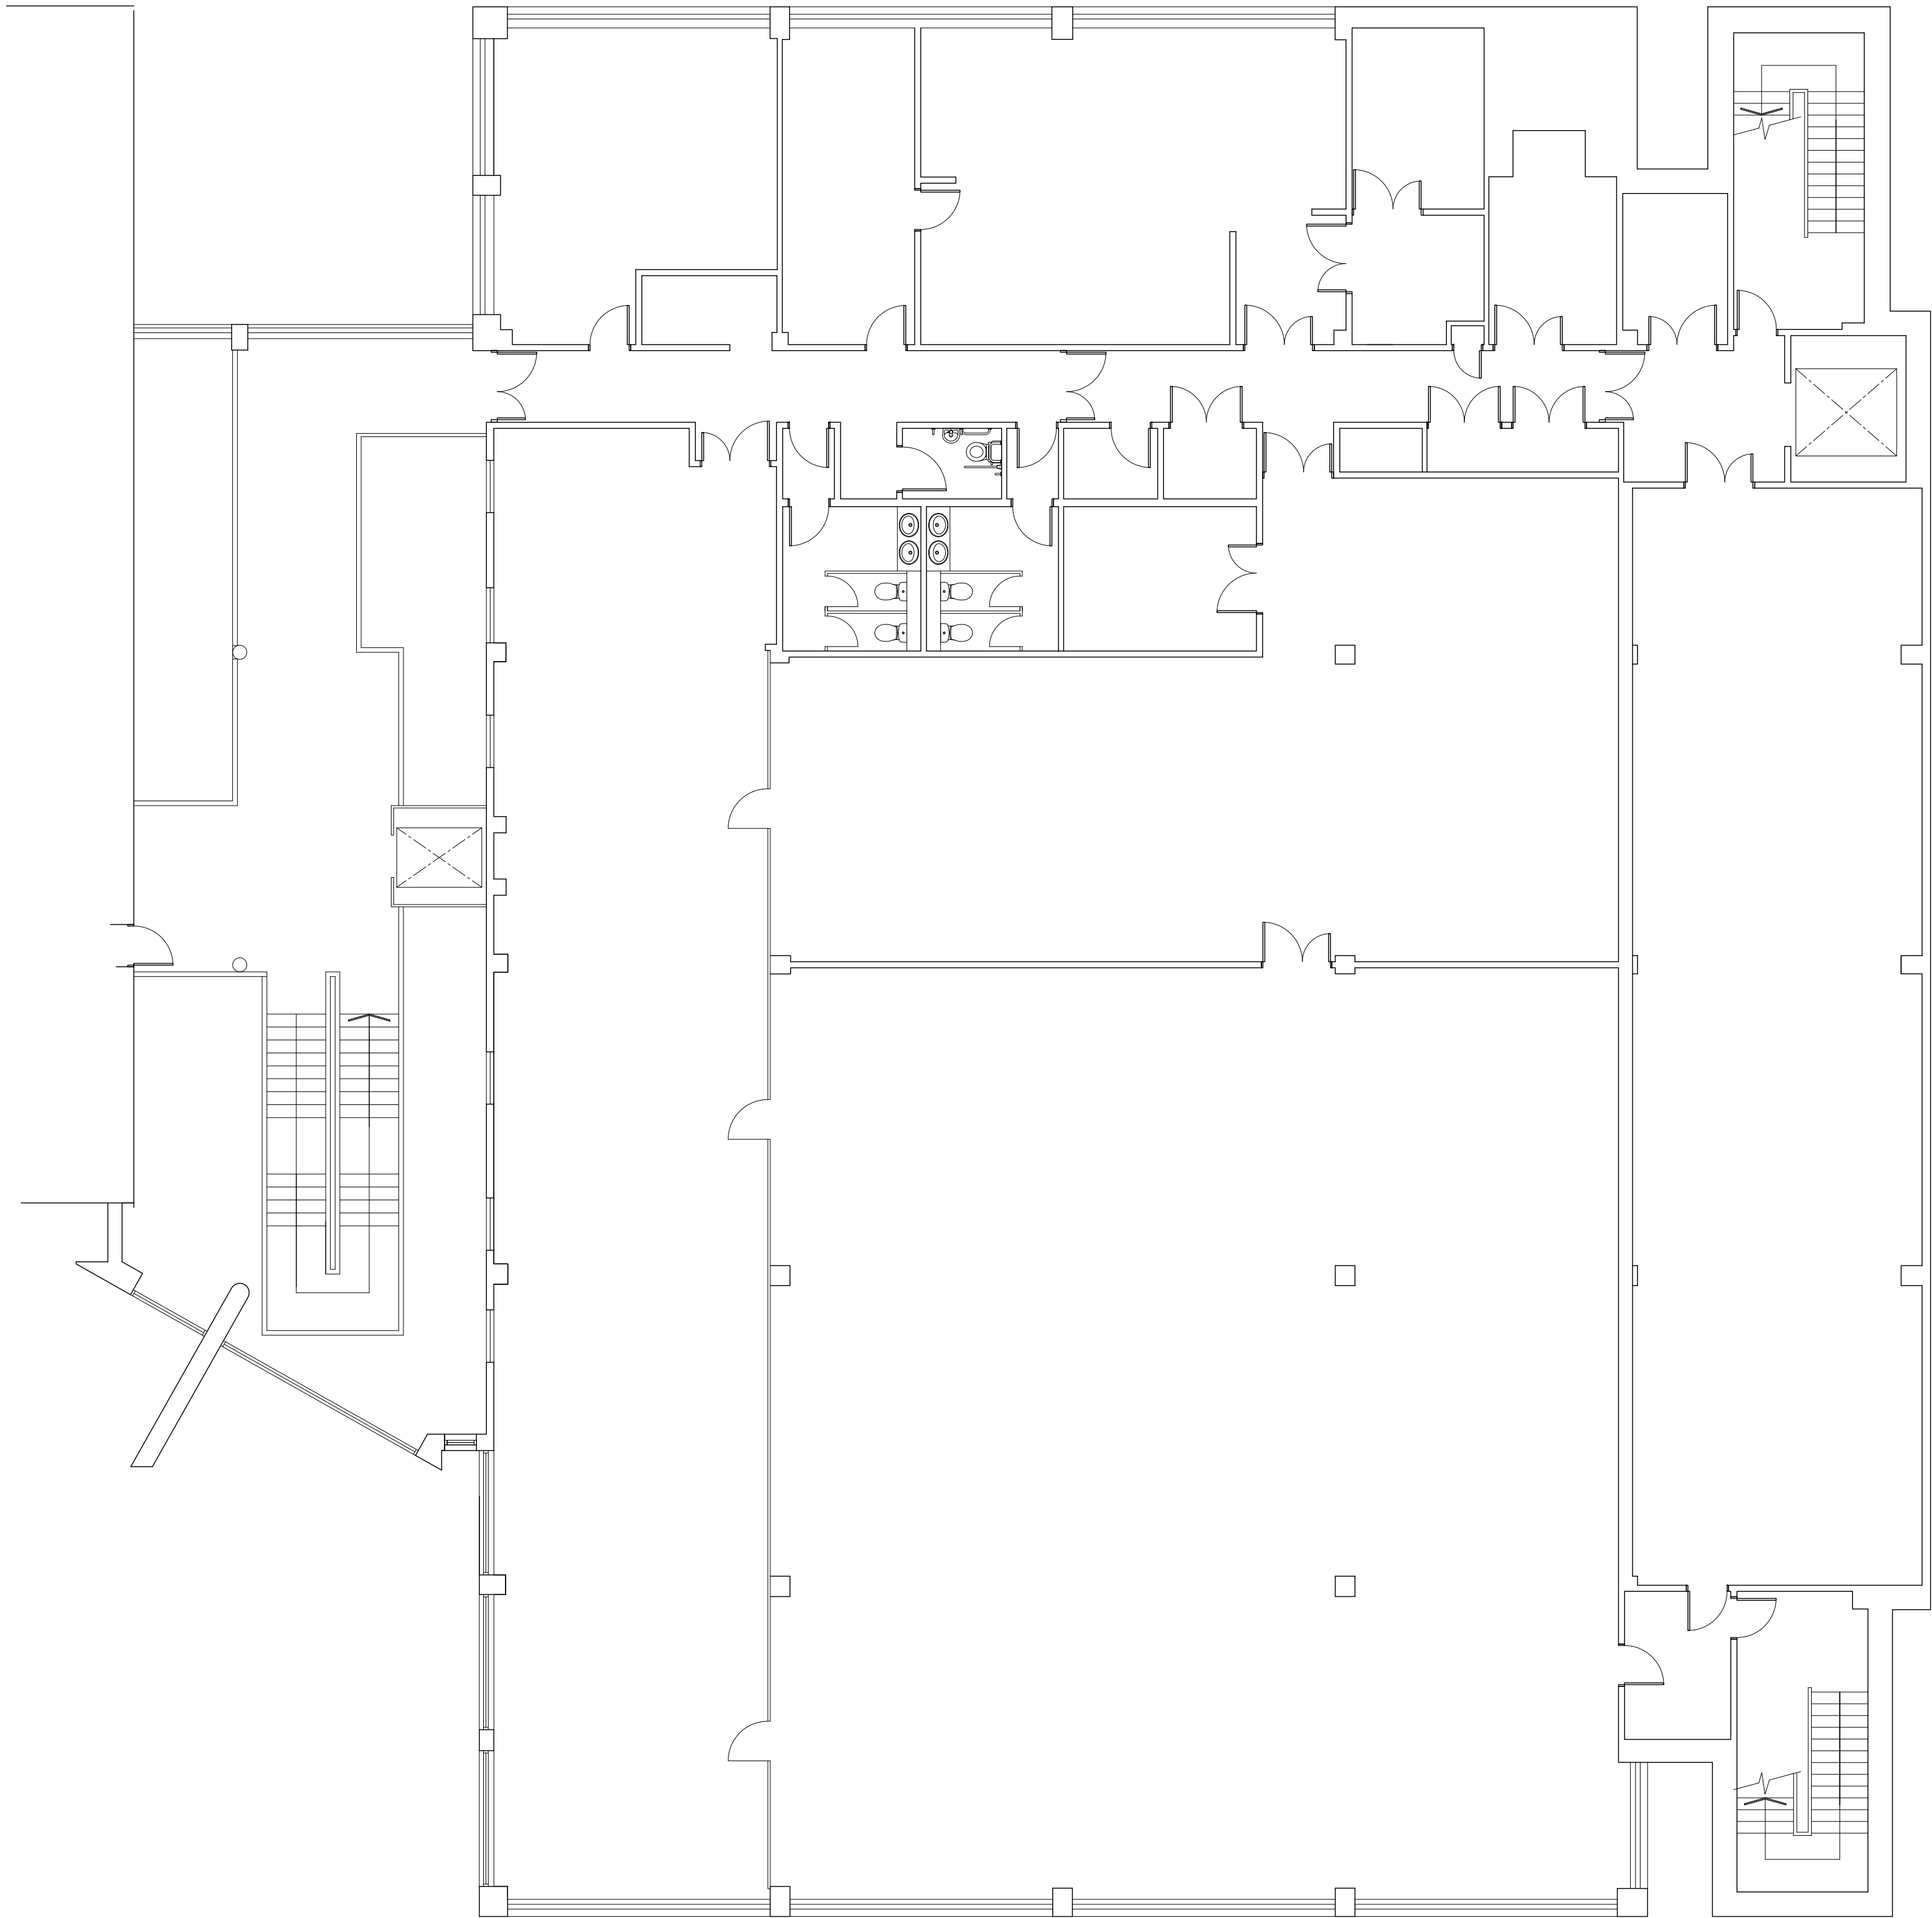

FIRST FLOOR PLAN

- NOTES
1. Responsibility is not accepted for errors made by others in scaling from this drawing.
 2. All construction information should be taken from figured dimensions only.
 3. This drawing is the sole copyright of RHM Planning and no part may be reproduced without the written consent of the above.
 4. Site Location Plans are prepared from the Ordnance Survey Map with the sanction of the Controller of H.M. Stationery Office. Crown Copyright Reserved.

Rev	Description	By	Date



RHM Planning & Design Services
19 Russell Grove
Westbury Park
BRISTOL BS6 7UD
Tel: + 044 (0)7810 821409
Email: rhmplanning@mail.com

www.rhmplanning.co.uk

Client

Project
TRIPOS BUILDINGS
STRATTON BUSINESS PARK
BUDE

Drawing Title
FIRST FLOOR PLAN

Drawing Number	Rev.	Scale
P0173 / 002		1:100
	Date	OCT 2013