



2nd floor




SCALE 1:1250

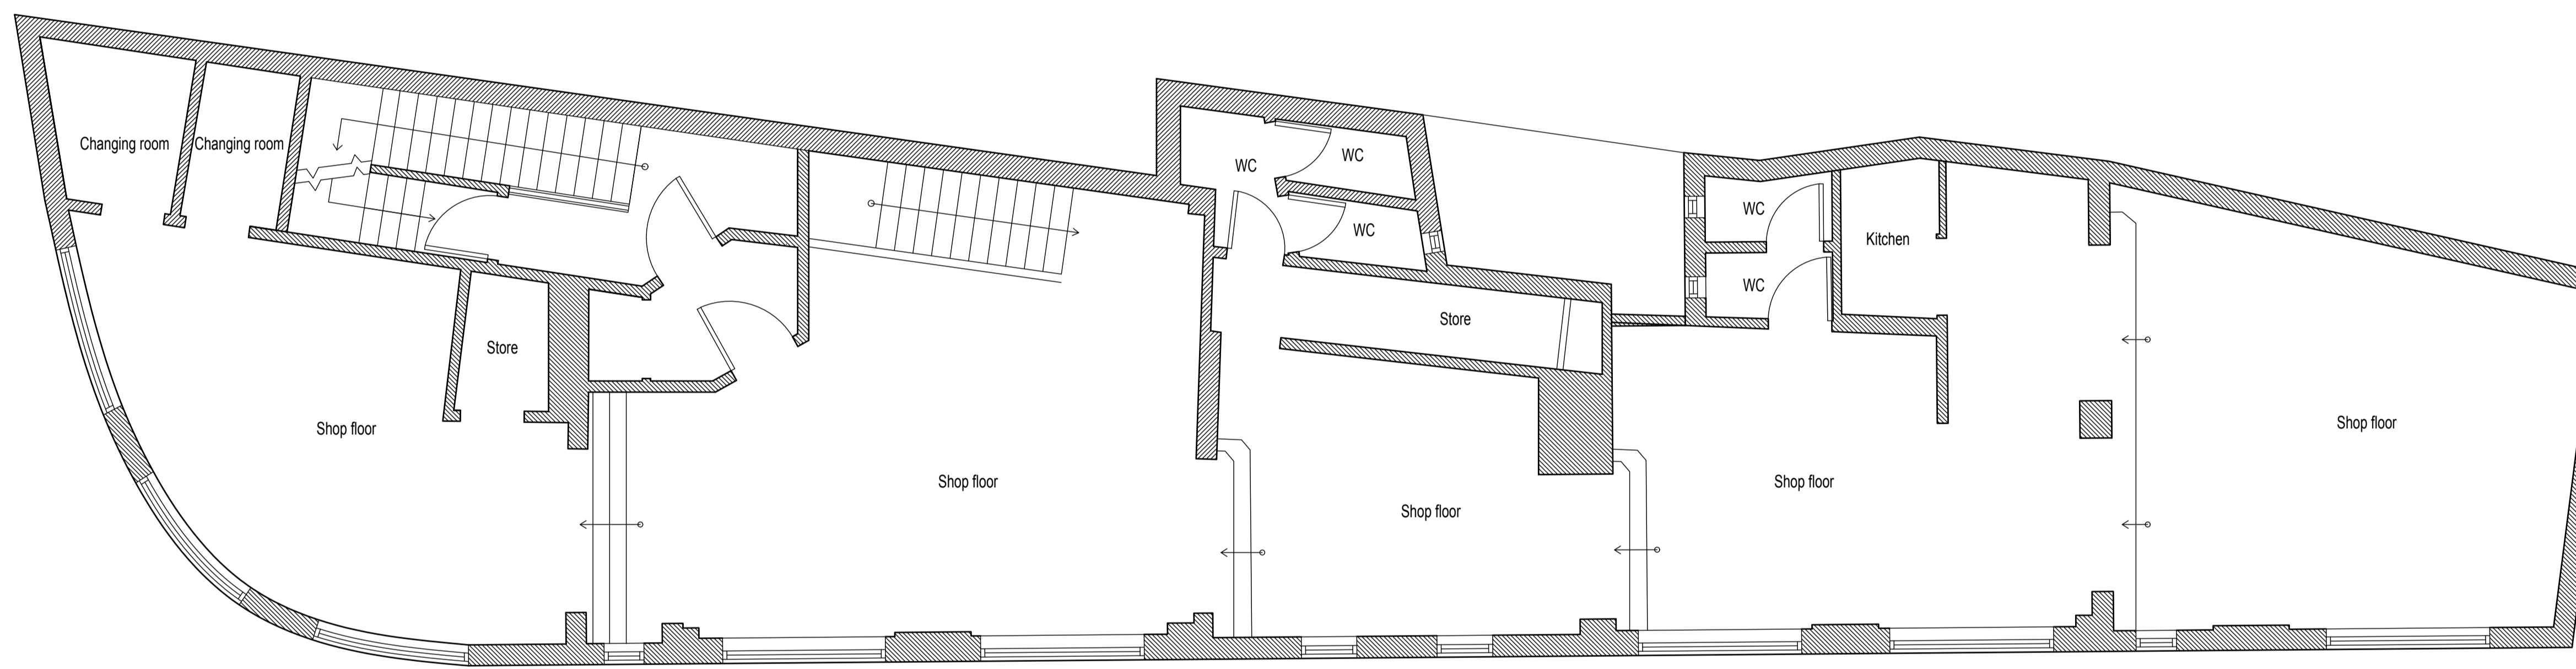

1st floor

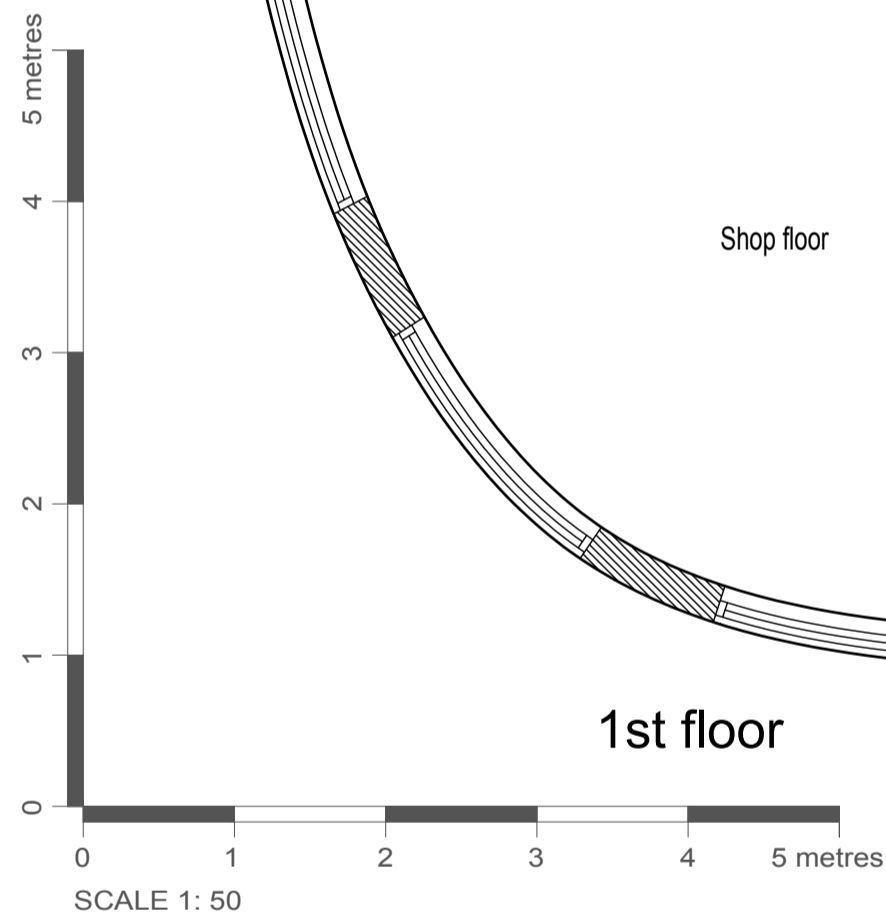

Side Elevation

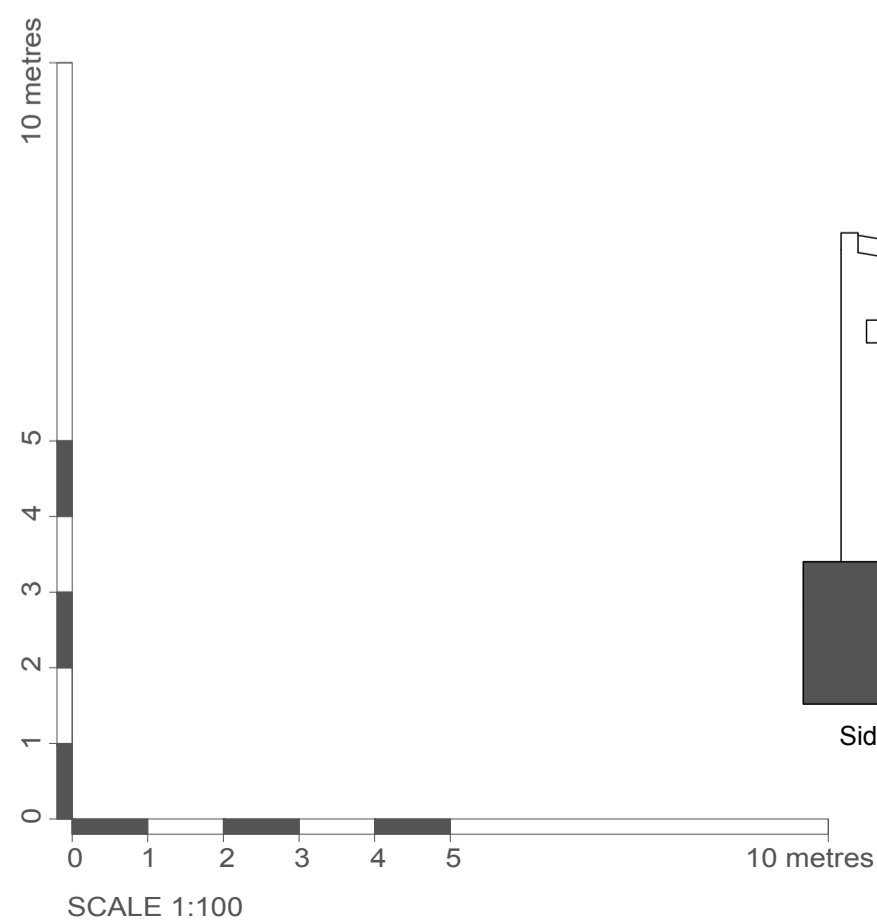

Front Elevation

Date	Revision	Description	Drawn	Checked
peterwellsarchitects				
office farm, letheringham, woodbridge, suffolk, IP13 7RA - 01728 745356 - info@peterwellsarchitects.co.uk				
Project :	6-16 HIGH STREET, IPSWICH, SUFFOLK, IP1 3JX			
Client :	MR K CATTERMOLE			
Dwg. Title :	EXISTING FLOOR PLANS, ELEVATIONS & LOCATION PLAN	Dwg. Status :	PLANNING	Drawn by : RT
Date :	AUG 2019	Scale :	1:50, 1:100 & 1:1250 @ A1	Dwg. No. : PW1048_PL01
				Revision : /

DISCLAIMER: This drawing was prepared for the Client, Project & Site stated below and for the purposes set out in the Project Particulars. Peter Wells Architects accepts no responsibility whatsoever. Should the drawing be used by any other person on any other site or for any other purpose than those stated. This drawing is to be used in conjunction with all relevant drawings and specifications. ALL MEASUREMENTS ARE TO BE CHECKED ON SITE AND ANY DISCREPANCIES REPORTED TO PETER WELLS ARCHITECTS

© Copyright Peter Wells Architects 2019