

Ground Floor Plan
1:100





Front (south) Elevation
1:100




Side (east) Elevation
1:100

Dwelling Summary


Type - **Detached House**
Bedrooms - **4**
Size (GIA) - **167m² / 1,800ft²**
Note - areas shown are gross internal areas

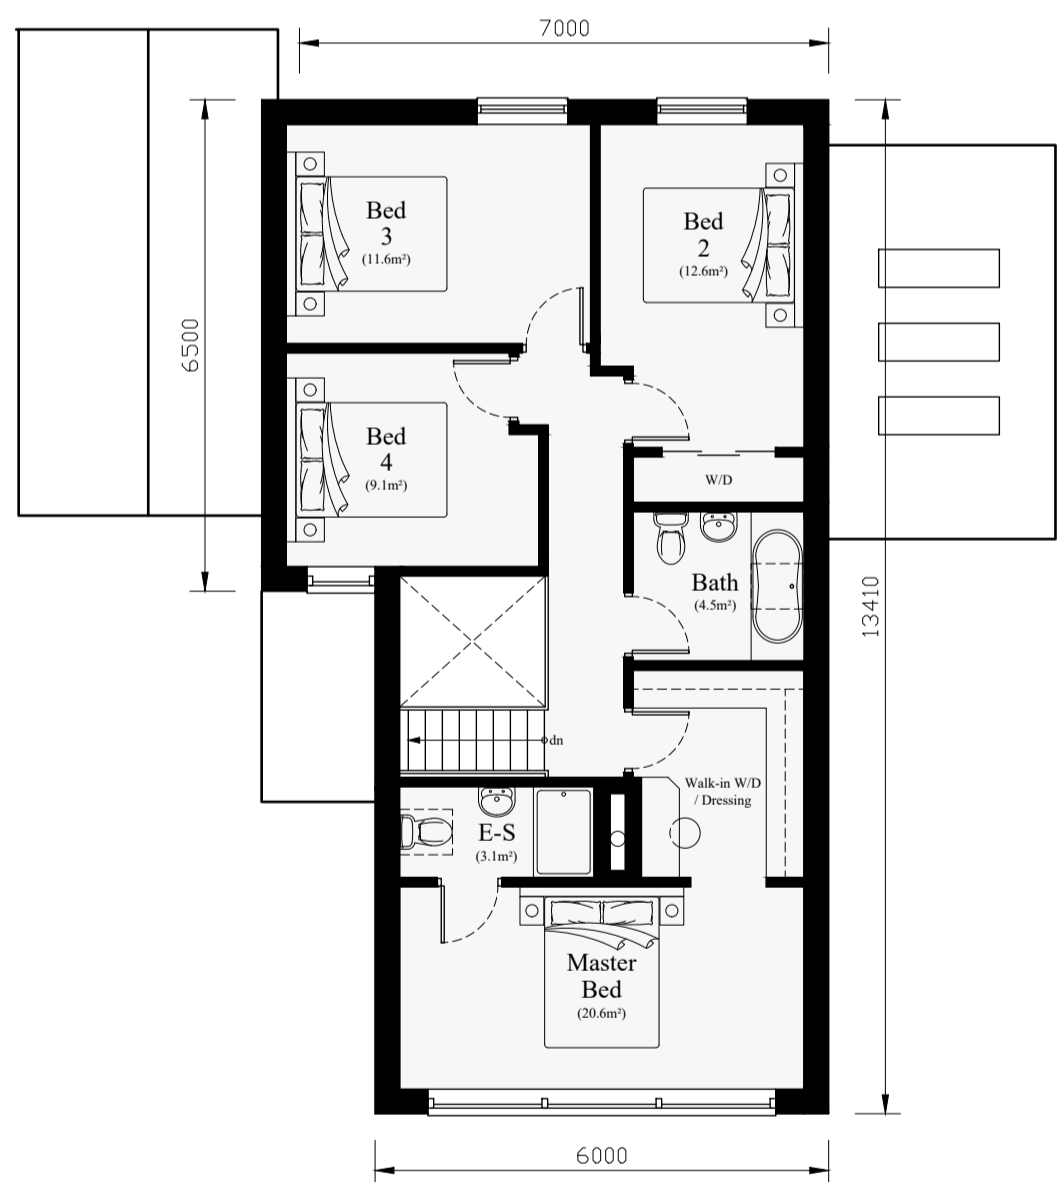 

First Floor Plan
1:100

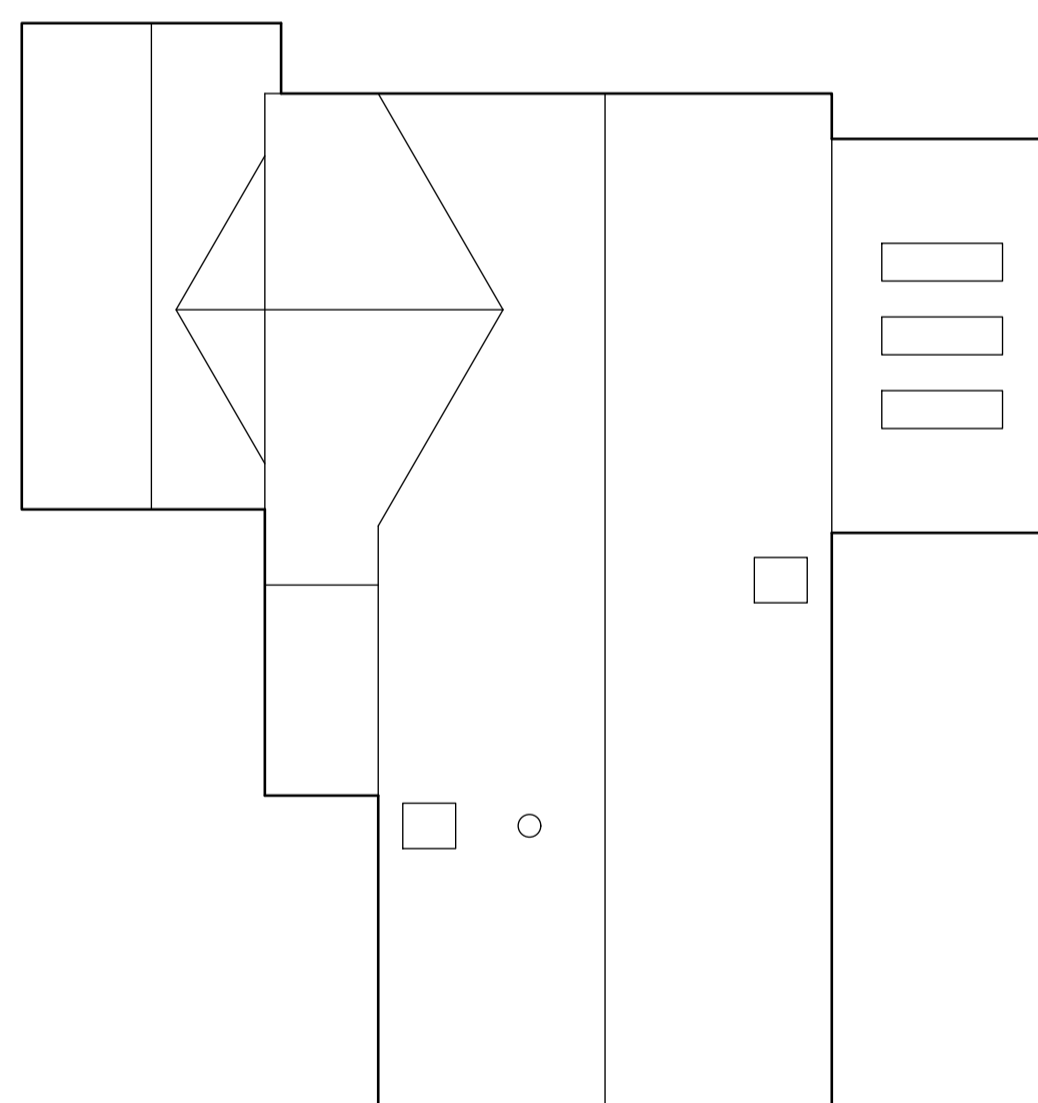

Roof Plan
1:100

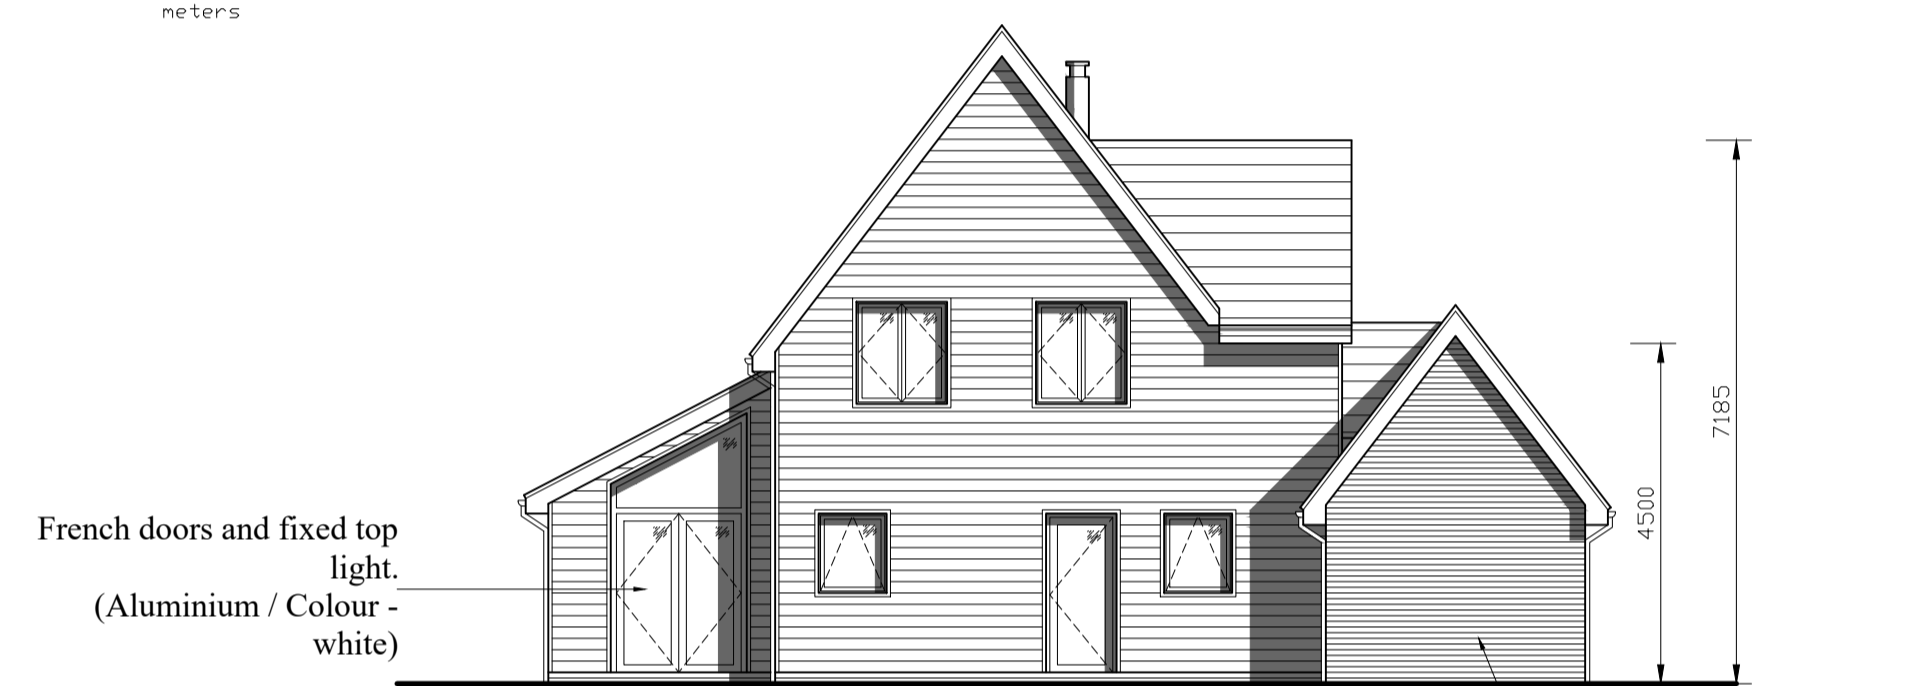

Rear (north) Elevation
1:100



Side (west) Elevation
1:100


Issued for:

PLANNING

Project/Client:
Proposed New Dwelling
Land to the North of
Martlesham Rd, Little Bealings
(D Sowerby)

Project No:
0458
Dwg No: Rev:
PL1003 A
Scale:
1:100 @ A1

Drawing:
Proposed Floor Plans, Roof
Plan & Elevations

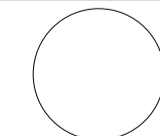North: 
Drawn By: Date:
PJA 03/2021
Checked By: Date:
PJA 03/2021

Tel: 01394786788
email: admin@ashendenarchitecture.co.uk
www.ashendenarchitecture.co.uk

