




FIRST FLOOR

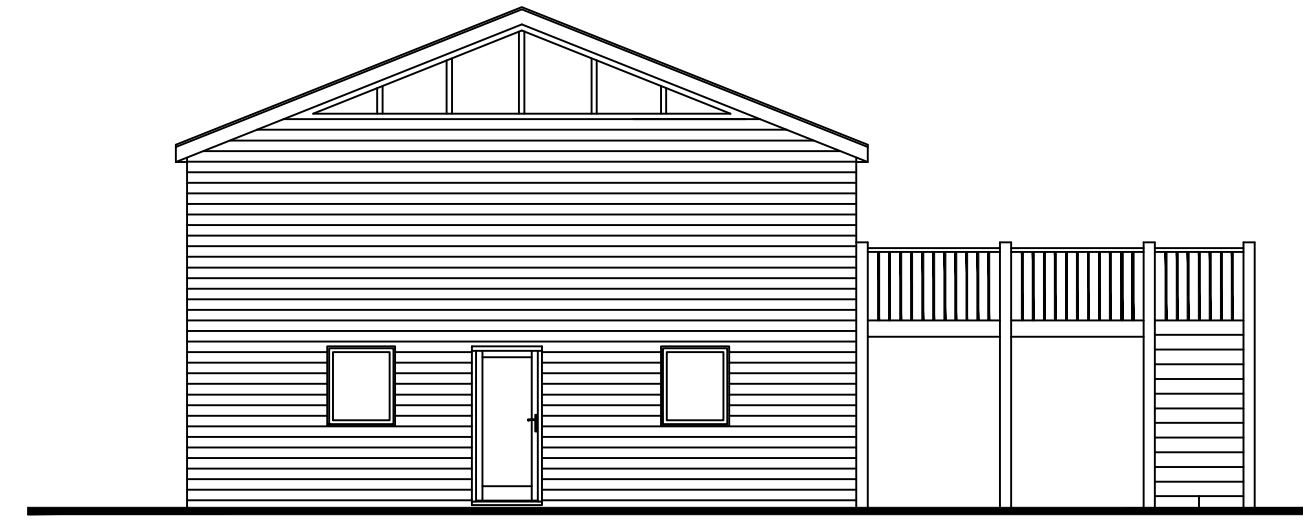


NORTH ELEVATION

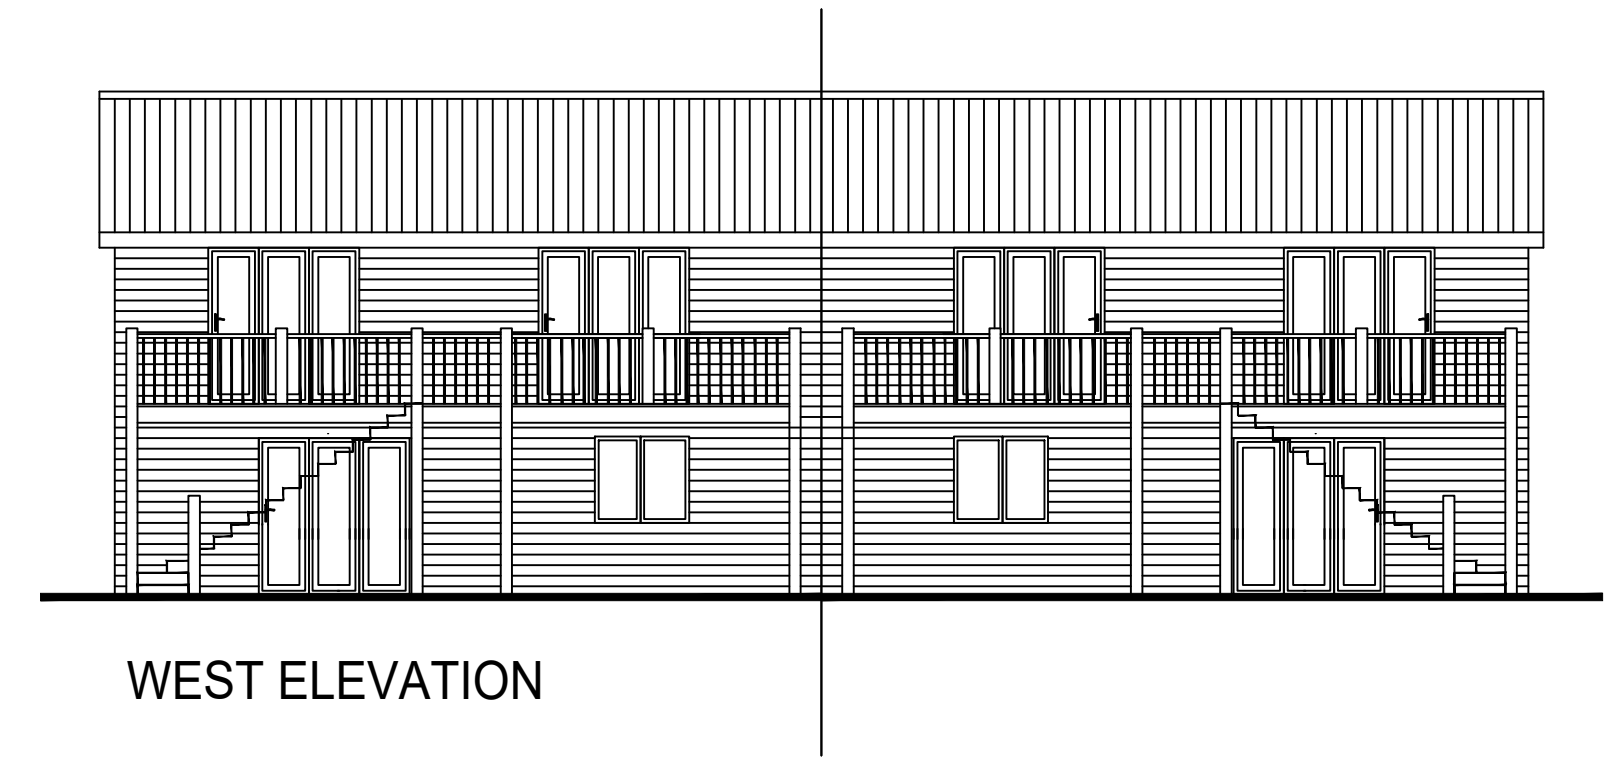



WEST ELEVATION

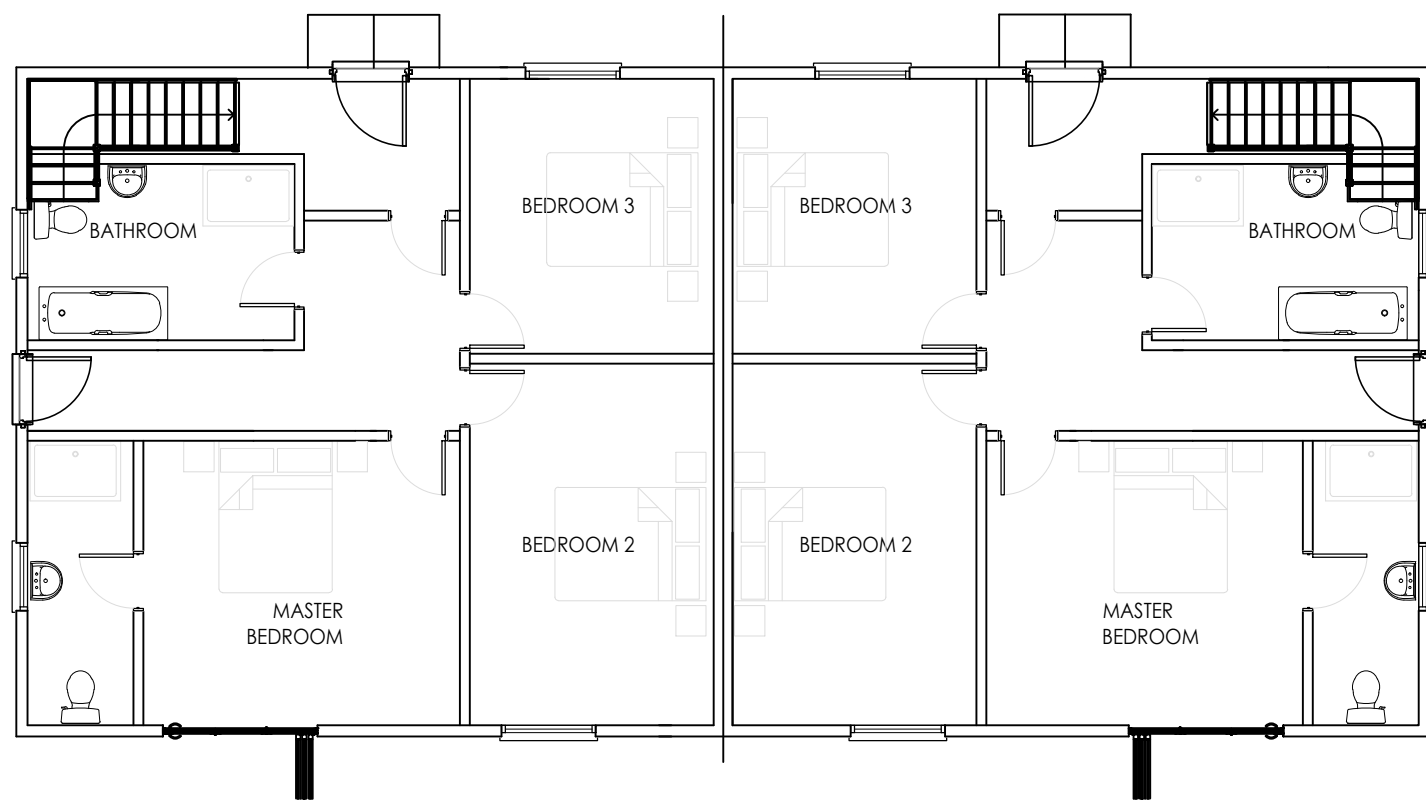

GROUND FLOOR

 

SOUTH ELEVATION

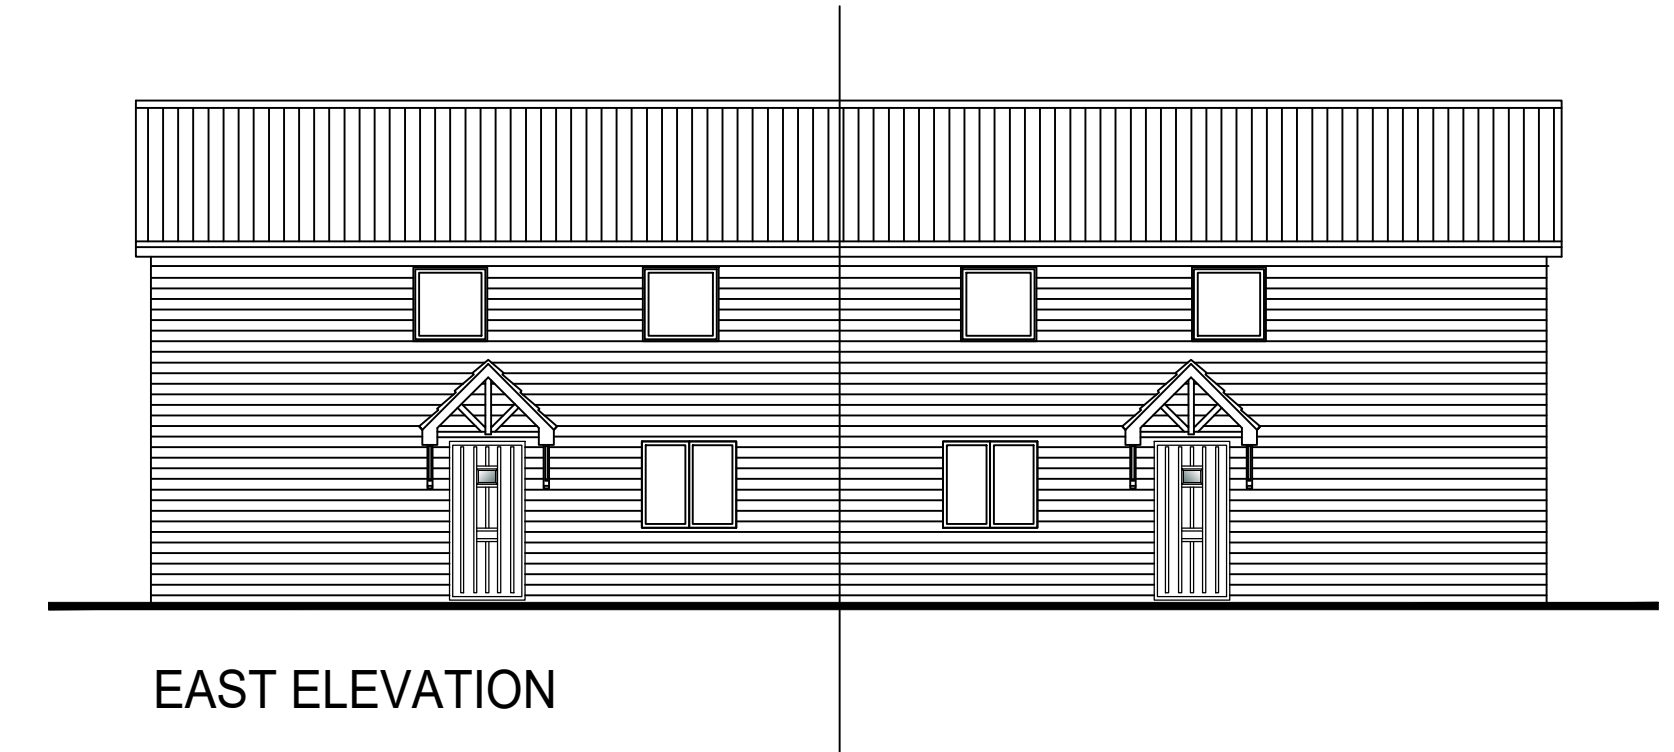 

EAST ELEVATION

LISA ALLARD MCIAT
 CHARTERED ARCHITECTURAL TECHNOLOGIST
 27 Dereham Road, Easton, Norwich, NR9 5EH
 t: 07504678013
 e: lisaallard838@gmail.com

Project Details
 Wood Farm B1 Office &
 Kitchen Display Area
 Conversion, Otley, IP6 9NS

Client
 Mr & Mrs D Hook

Drawing
 Proposed Plans & Elevations

Date
 December 2020

Scales 1/100 @ A1	Drawn LA Checked
-----------------------------	----------------------------

Drawing No. 064-20-02	Issue PLANNING
---------------------------------	--------------------------

All dimensions must be site checked
 and not scaled from this drawing