




FIRST FLOOR

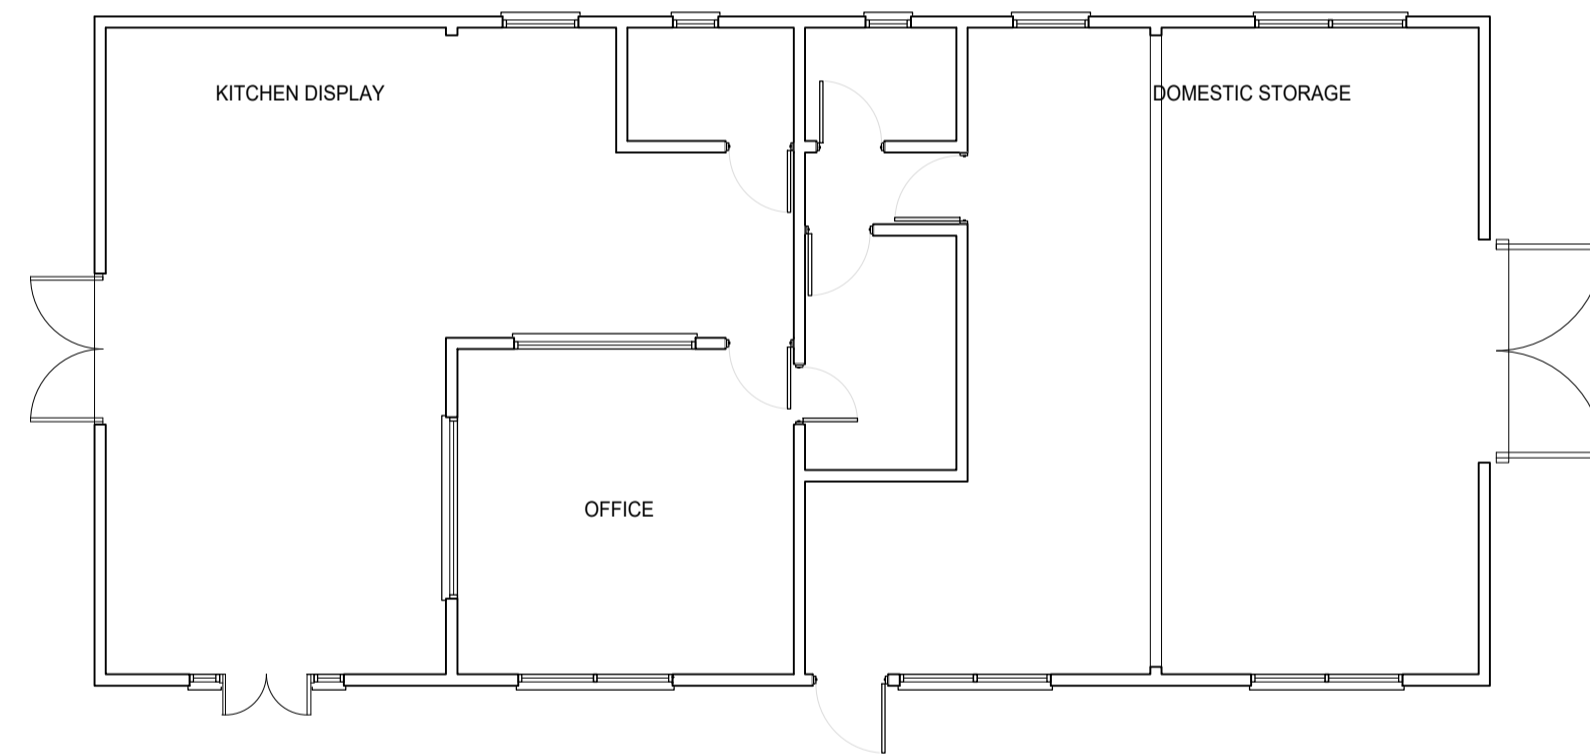


GROUND FLOOR

 


NORTH ELEVATION

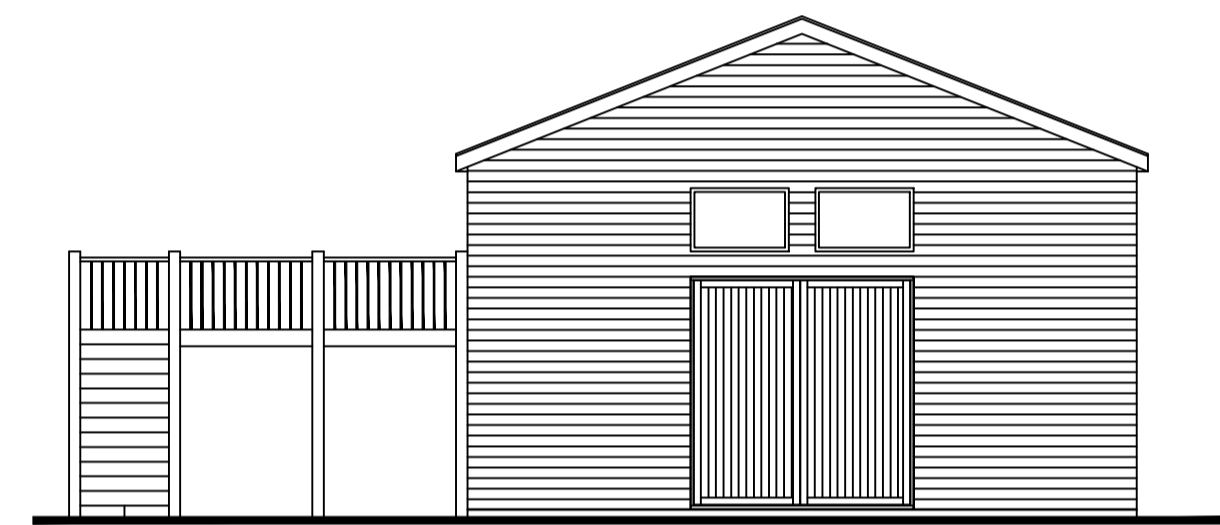

SOUTH ELEVATION

 

WEST ELEVATION

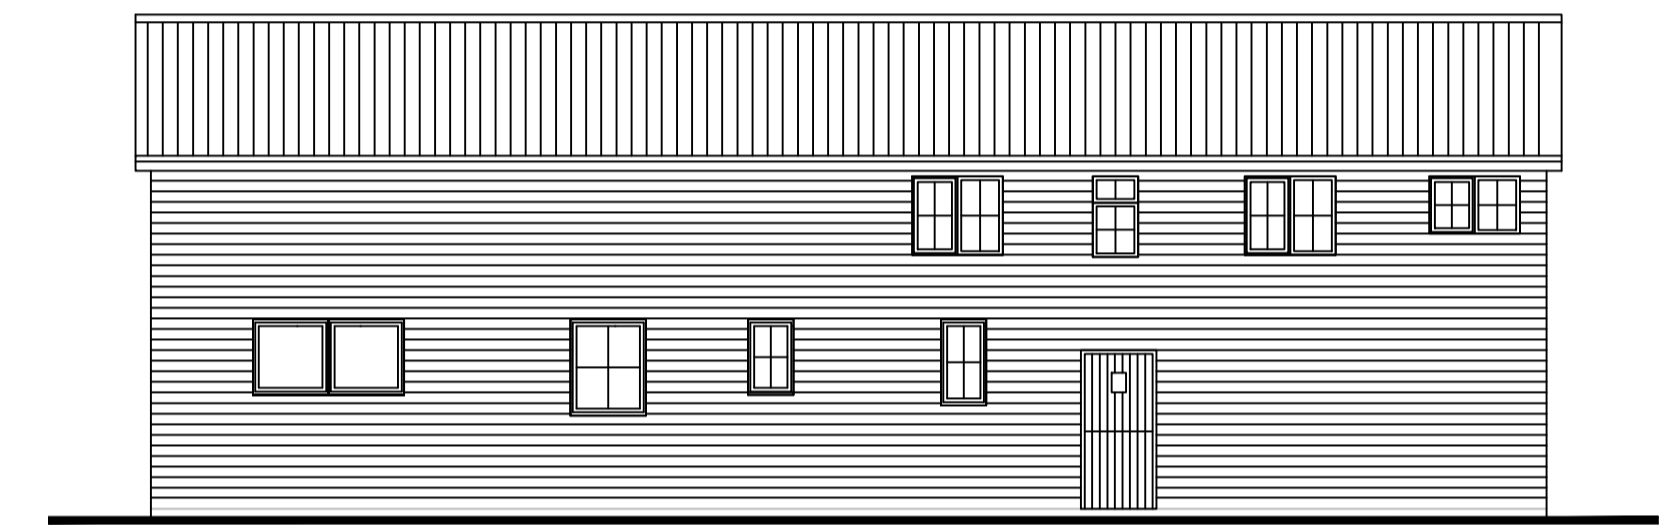

EAST ELEVATION

LISA ALLARD MCIAT
 CHARTERED ARCHITECTURAL TECHNOLOGIST
 27 Dereham Road, Easton, Norwich, NR9 5EH
 t: 07504678013
 e: lisaallard838@gmail.com

Project Details
 Wood Farm B1 Office &
 Kitchen Display Area
 Conversion, Otley, IP6 9NS

Client
 Mr & Mrs D Hook

Drawing
 Existing Plans & Elevations

Date
 December 2020

Scales
 1/100 @ A1

Drawn LA
 Checked

Drawing No.
 064-20-01

Issue
 PLANNING

All dimensions must be site checked
 and not scaled from this drawing