



FLOOR PLAN
SCALE 1:100




EAST ELEVATION
SCALE 1:100

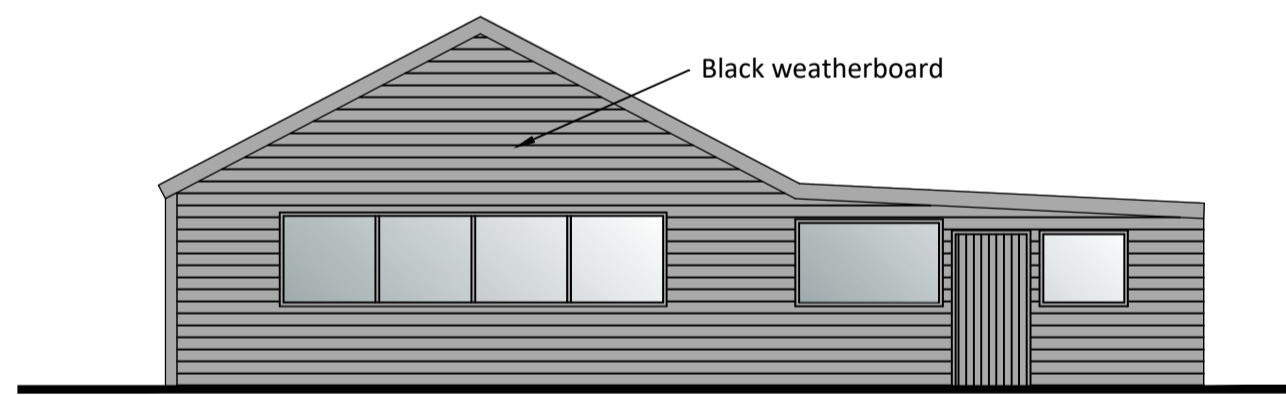

WEST ELEVATION
SCALE 1:100

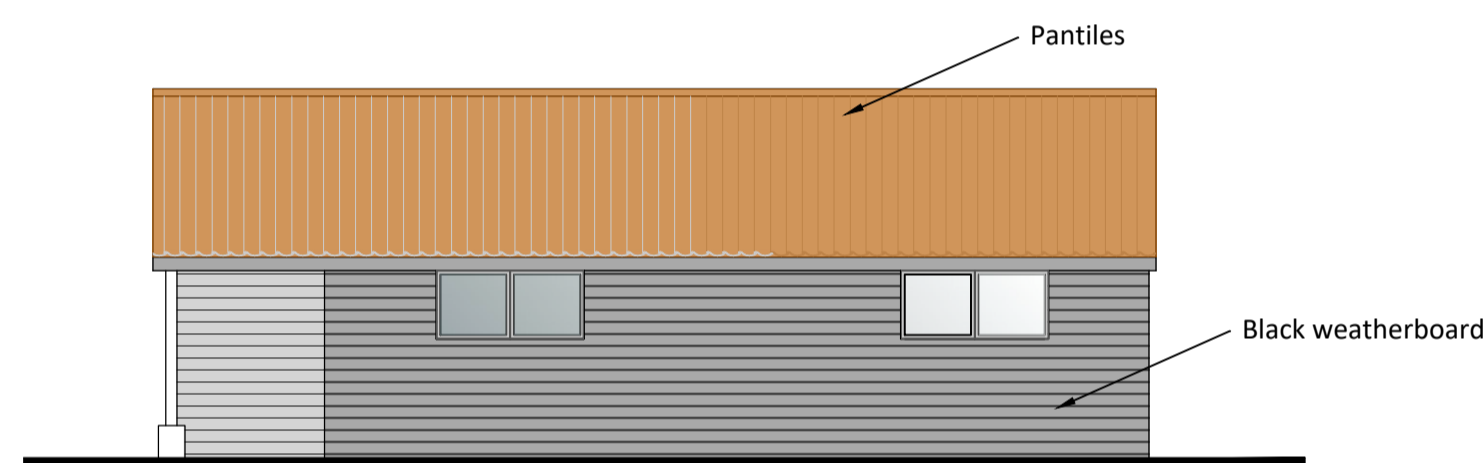

NORTH ELEVATION
SCALE 1:100

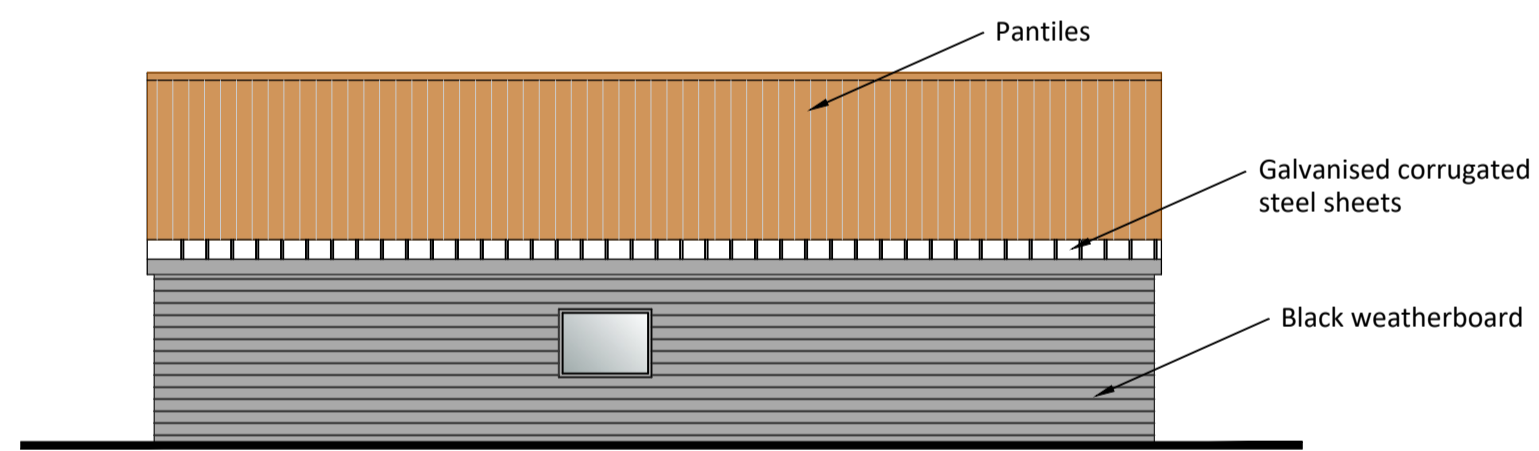

SOUTH ELEVATION
SCALE 1:100



SITE PLAN
Scale 1:500



Rev	Date	Description
LISA ALLARD MCLEAT CHARTERED ARCHITECTURAL TECHNOLOGIST 27 Dereham Road, Easton, Norwich, NR9 5EH T: 07504678013 e: lisaallard838@gmail.com		
Project Details Wood Farm, Helmingham Road, Otley - Conversion of Former Dairy		
Client Mr & Mrs Hook		
Drawing Existing Plan, Elevation & Site Plan		
Date March 2021		
Scales As shown @ A1	Drawn LA Checked	
Drawing No. 027-21-01	Issue PLANNING	
<small>All dimensions must be site checked and not scaled from this drawing.</small>		