

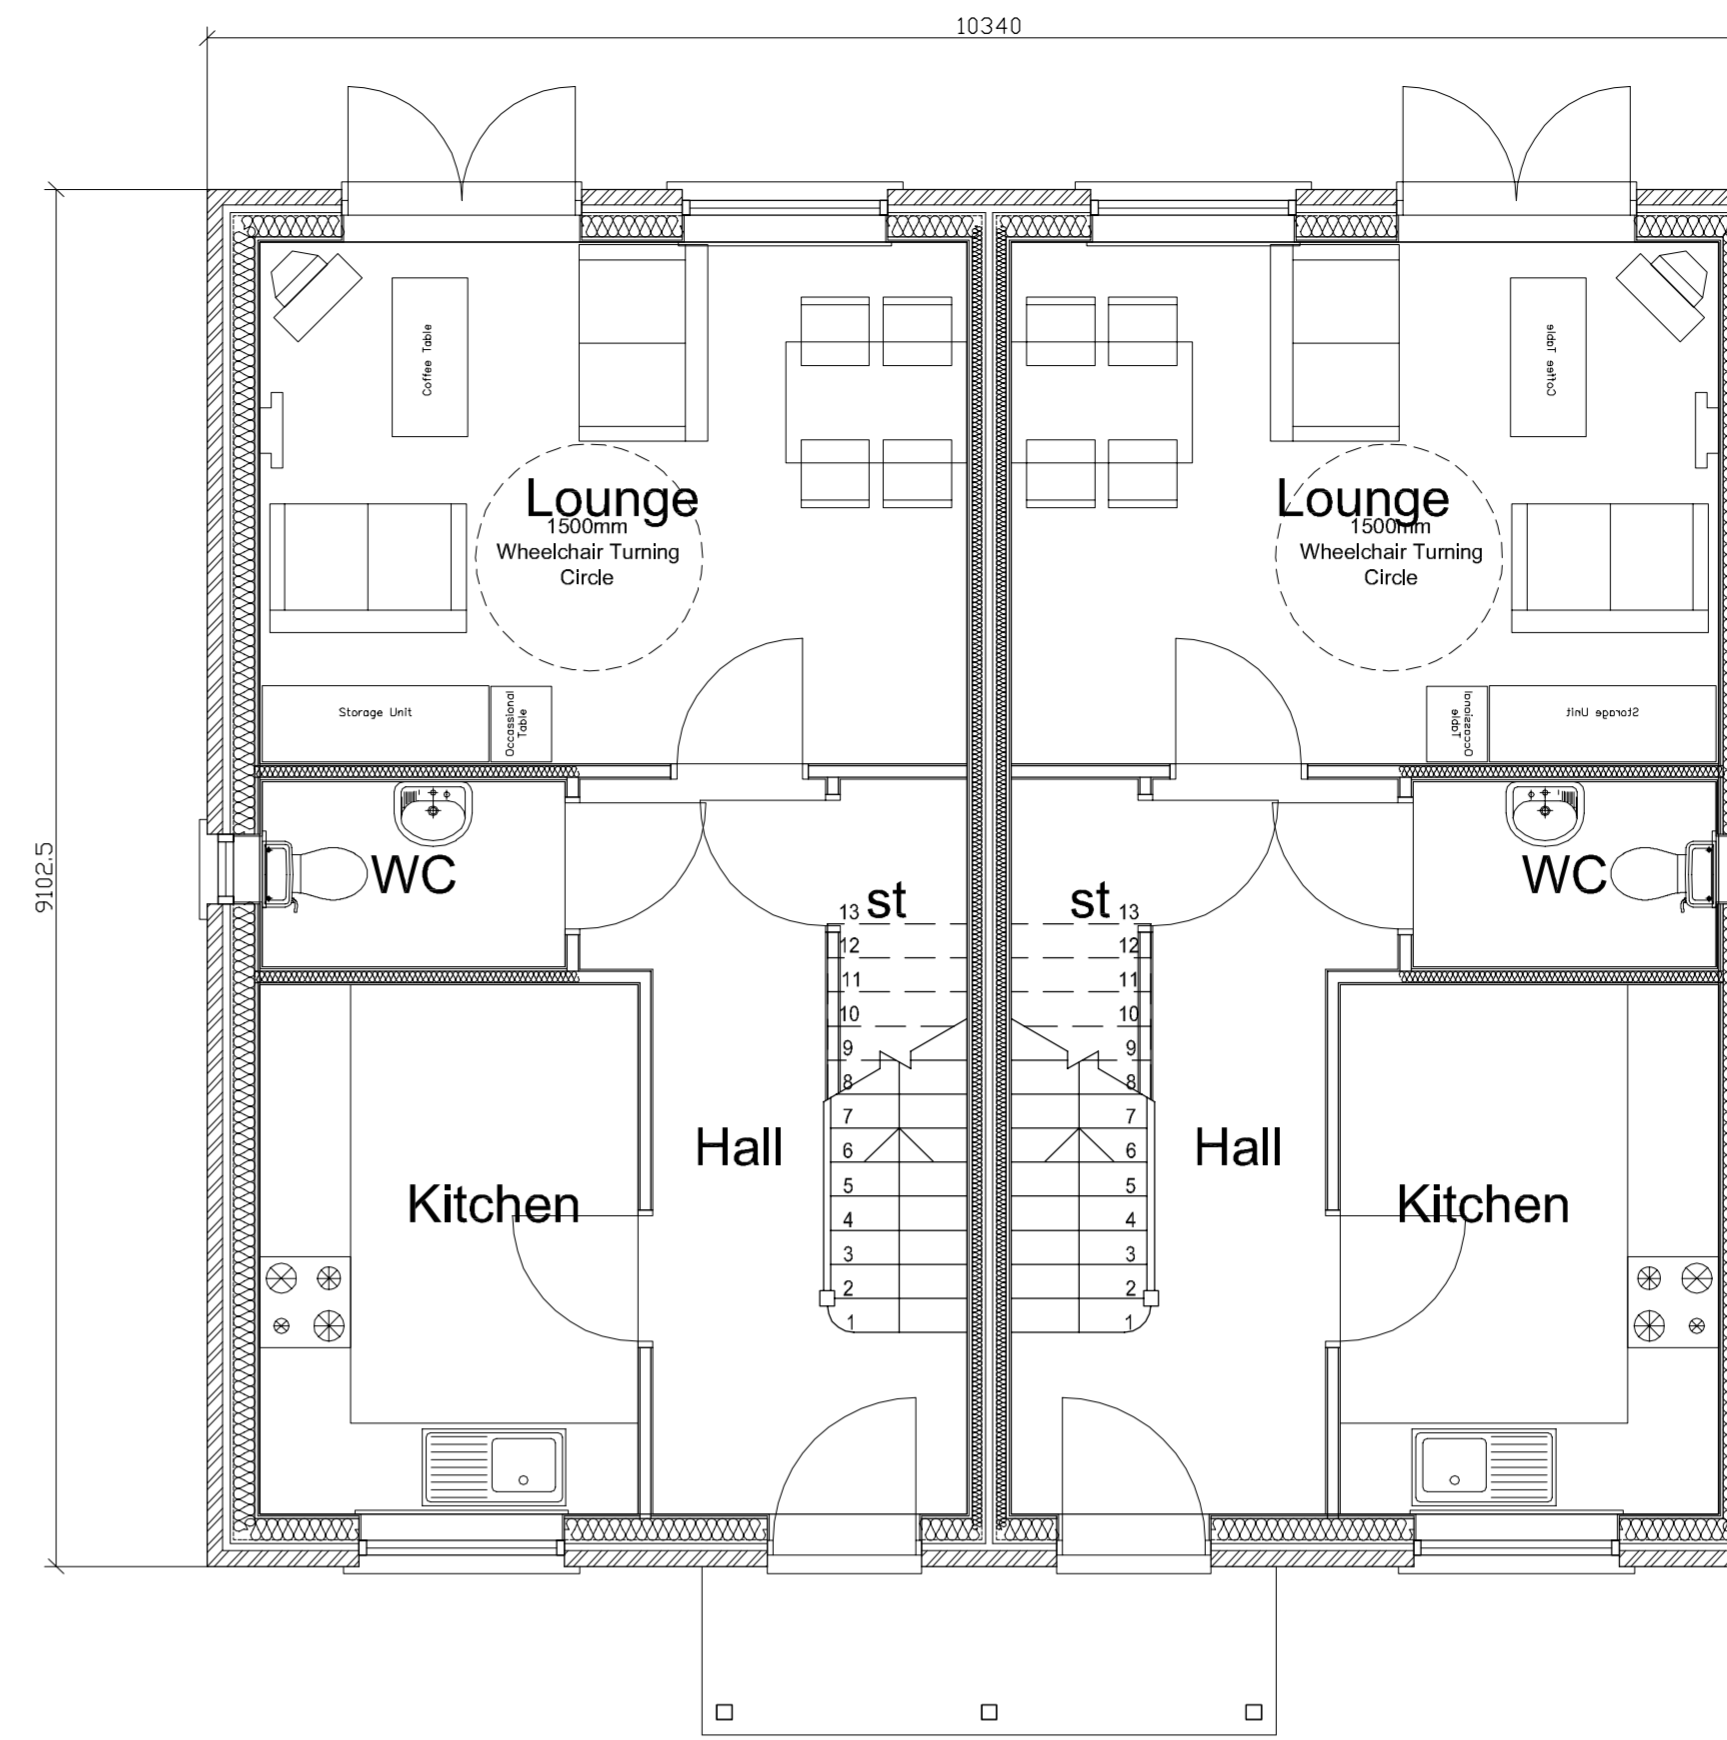
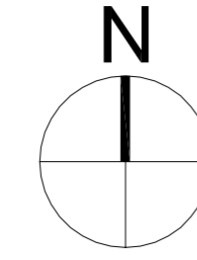
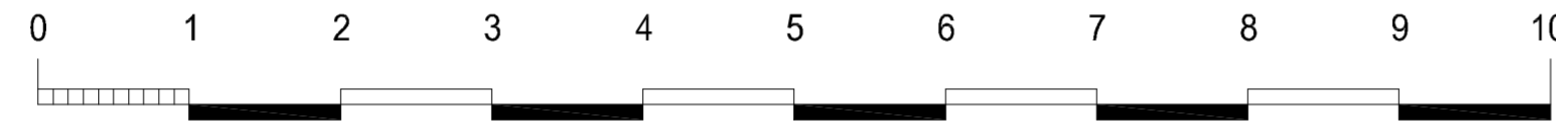



Plot 1&2 Ground Floor Plans

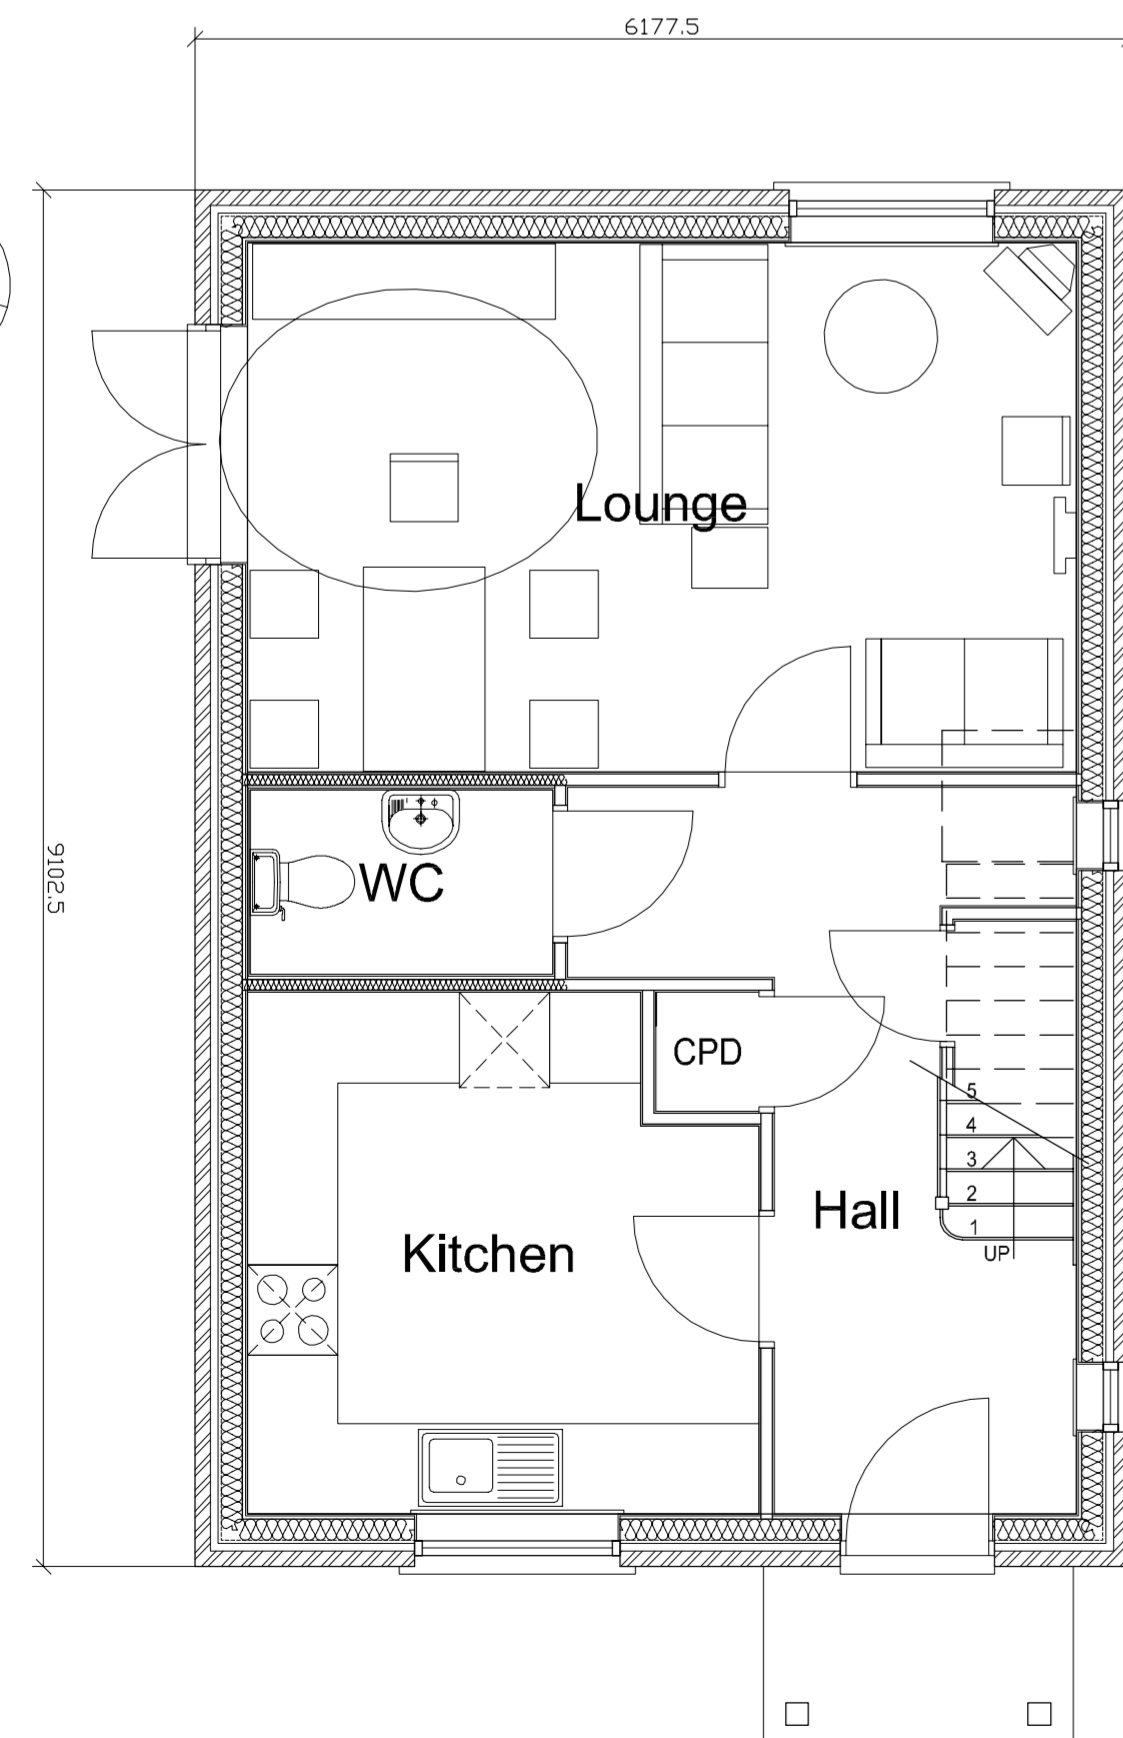

Plot 3 & 4 Ground Floor Plans

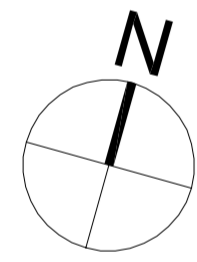

Plot 5 Ground Floor Plan

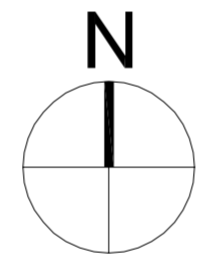

Plot 6, 7 & 8 Ground Floor Plans

Do not scale from this drawing.
The contractor is to check all dimensions on site and report any discrepancies to the architect.
All rights described in chapter IV of the copyright, design and patents act 1988 have been generally asserted.

Ground Floor Areas

- Plot 1 - 46.37 m² 3bed/5 person
- Plot 2 - 46.37 m² 3bed/5 person
- Plot 3 - 39.33 m² 2bed/4 person
- Plot 4 - 39.33 m² 2bed/4 person
- Plot 5 - 46.10 m² 3bed/5 person
- Plot 6 - 46.40 m² 3bed/5 person
- Plot 7 - 46.40 m² 3bed/5 person
- Plot 8 - 46.40 m² 3bed/5 person

Total Floor Areas

- Plot 1 - 92.75 m² 3bed/5 person
- Plot 2 - 92.75 m² 3bed/5 person
- Plot 3 - 78.66 m² 2bed/4 person
- Plot 4 - 78.66 m² 2bed/4 person
- Plot 5 - 92.22 m² 3bed/5 person
- Plot 6 - 92.80 m² 3bed/5 person
- Plot 7 - 92.80 m² 3bed/5 person
- Plot 8 - 92.80 m² 3bed/5 person

P1	01/10/09	Drawn: pjb	Check: JSA
PLANNING SUBMISSION			
-	24/08/09	Drawn: pjb	Check: JSA
Initial Issue			

1 Scotgate Mews
Scotgate, Stamford
Lincolnshire PE9 2FX
Telephone +44(0)1780757576
Facsimile +44(0)1780754980
Website www.jeffersonsheard.com



Drawn: pjb Check: JSA

Project
Development at
RAF Watton
For Henry Davidson

Drawing
Proposed Ground Floor Plans
Plots 1 to 8

Scale 1:50@A1	Date 24.08.09
Ref. 3984	Number 2061
Rev. P1	