

DRAWING NO. 10457

Notes

Reproduced from the 2004 Ordnance Survey mapping with the permission of the Controller of Her Majesty's Stationery Office © Crown copyright. Unauthorised reproduction infringes Crown copyright and may lead to prosecution or civil proceedings. Licence No. 100021326



Local Plan SP0885NE Scale 1:250



Peter Jones, BSc, MRICS
Director of Property
PO Box 2470
1 Lancaster Circus
Birmingham, B1 1TR

TITLE


Former George Dixon School
Small Heath

DATE 8/8/2011

SCALE 1:200

DRAWN Pau Butler

O.S. Sheet Ref. SP0885NE

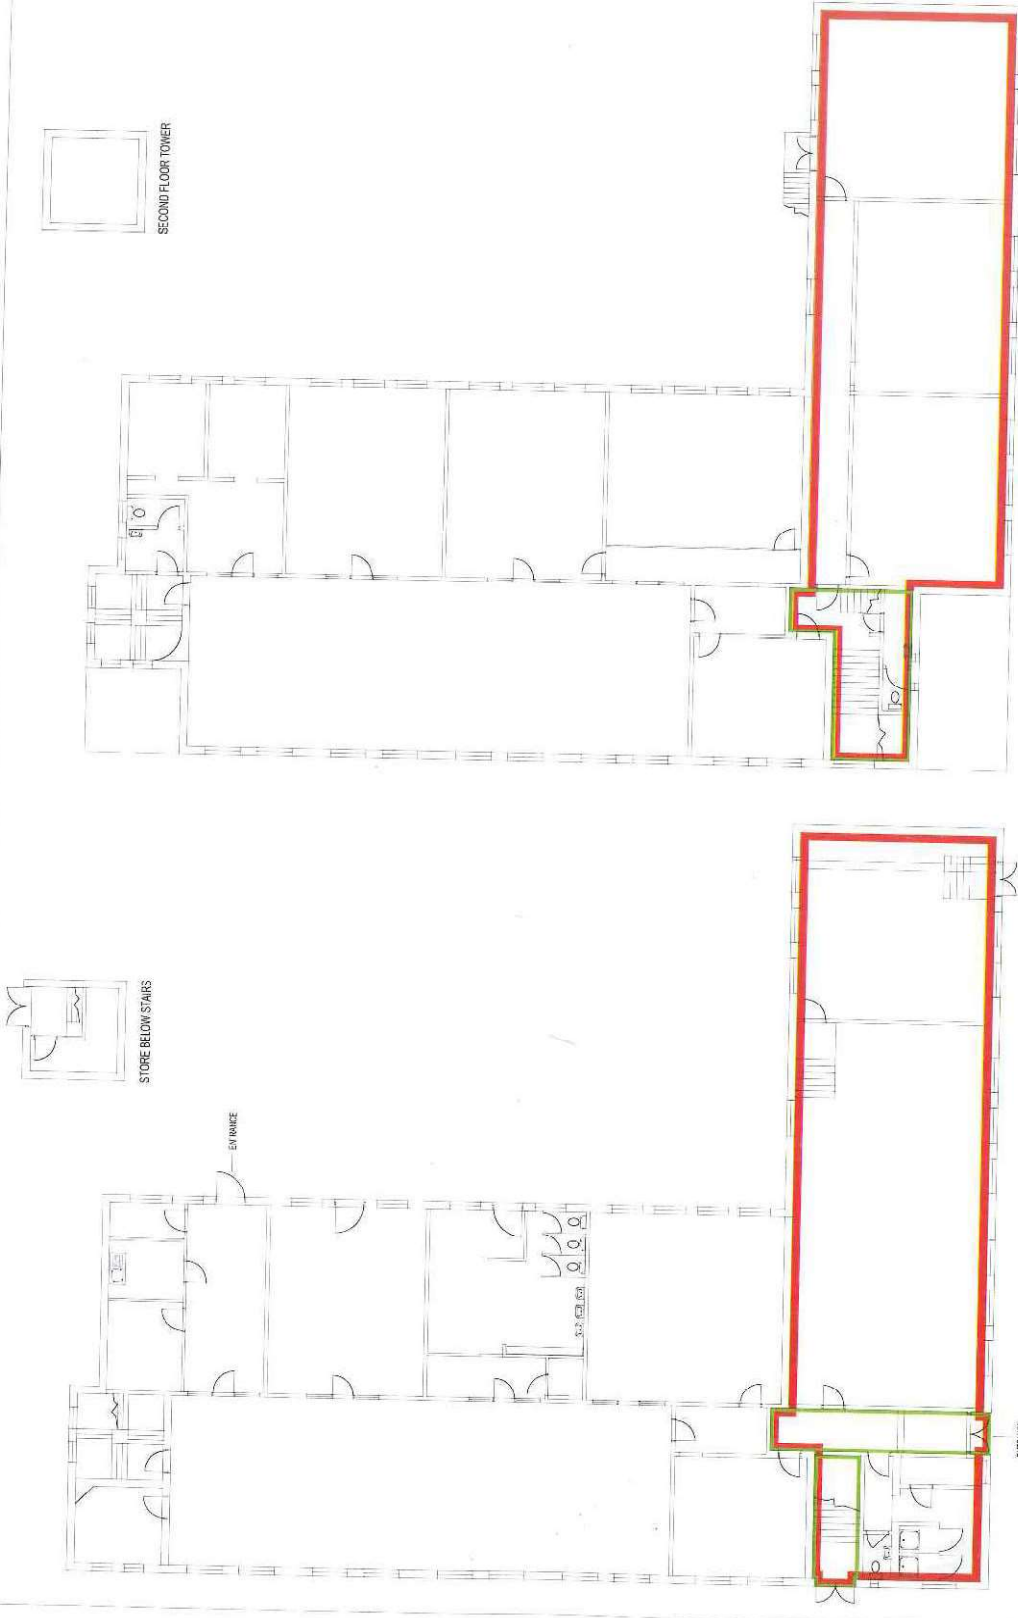

GROUND FLOOR PLAN

FIRST FLOOR PLAN