
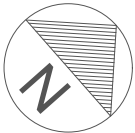


Gross Internal Area

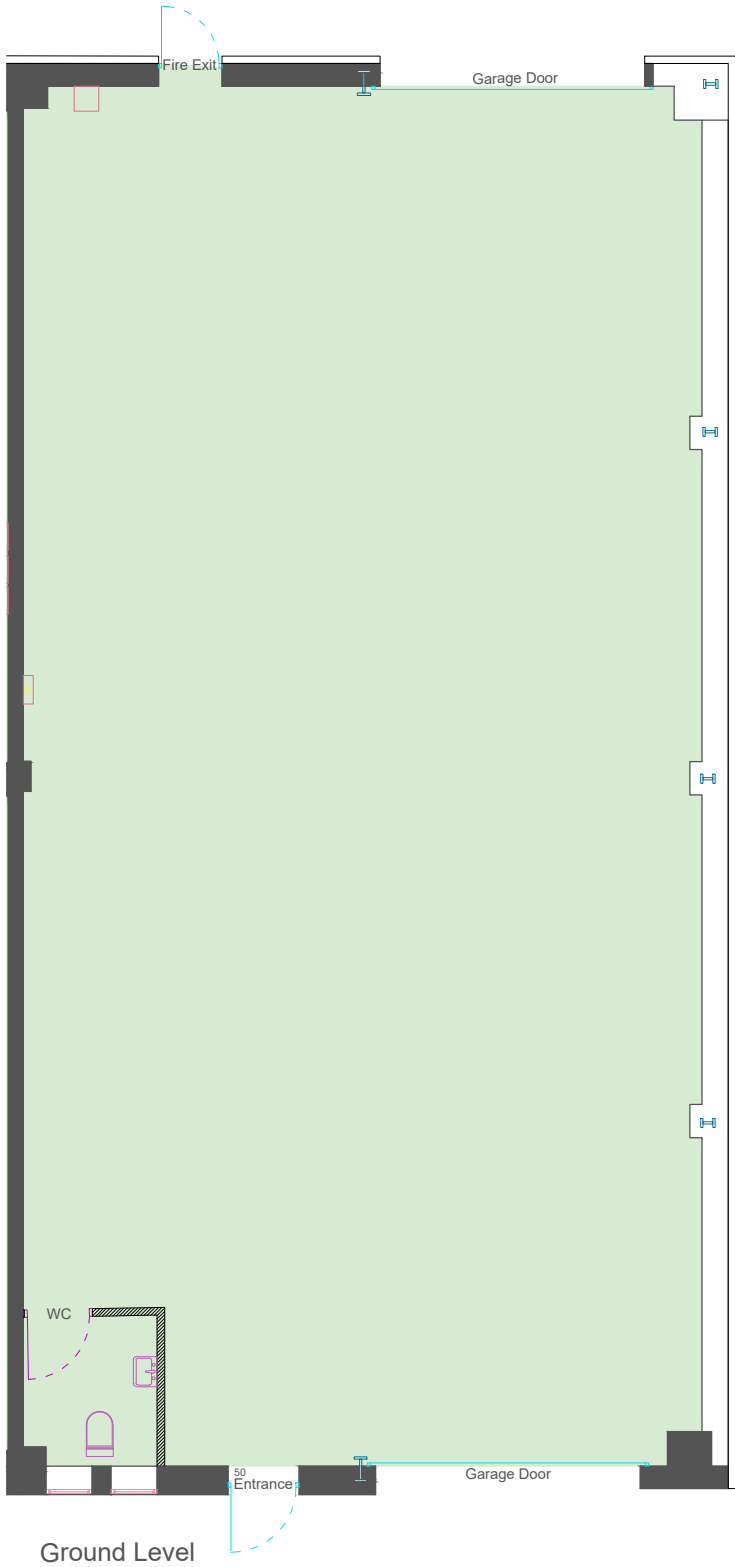

Premier Industrial Estate

Leys Road
Brierley Hill
DY5 3UP

Drawing Name
Unit 50 Floor Plan

Date	Revision	Project Number	Description	Rev
15/02/2024	00	24.01.2828	Property Survey	0/0

REFERENCE KEY

sterlingtemple

0203 4639225
www.sterlingtemple.com