


GROUND FLOOR PLAN

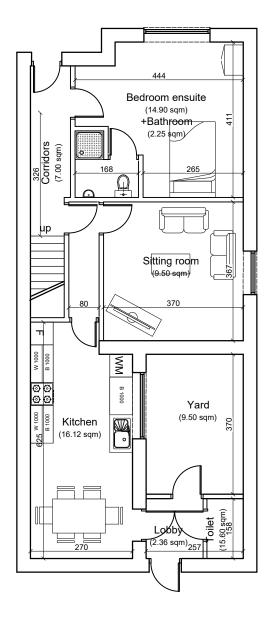

FIRST FLOOR PLAN

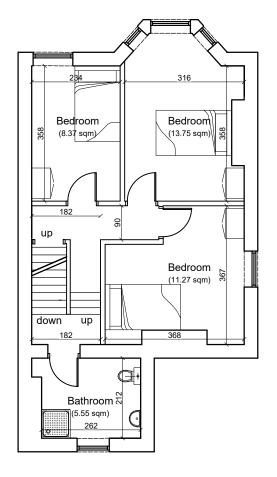

SECOND FLOOR PLAN

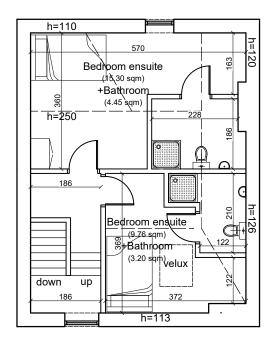

Disclaimer

This drawing is copyright and shall not be reproduced nor used for any other purpose without the written permission of 9 Property Group Limited. This drawing must be read in conjunction with all other related drawings and documentation. It is the contractors responsibility to ensure full compliance with the Building Regulations. Do not scale from this drawing, use figured dimensions only. It is the contractors responsibility to check and verify all dimensions on site. Any discrepancies to be reported immediately. IF IN DOUBT ASK.
Materials not in conformity with relevant British or European Standards/Codes of practice or materials known to be deleterious to health & safety must not be used or specified on this project.

XREF'S IN THIS DRAWINGS

No. Date Description Drwn/Chckd By

CLIENT Mr Ubhi

PROJECT
13a Lowthian Road Hartlepool TS24 8BH

TITLE

Proposed floor plan

DRAWING STATUS

Planning

CHECKED WB DRAWN MS

SCALE 1:100@A3

13.02.17



9 Property Group Ltd.
Archer House 14-22 Castle Gate
Nottingham
Nottinghamshire

NG1 7AW JOB NO.

37

DRAWING NUMBER

A-002

REV Ε

