



Drawing List							
Sheet Number	Sheet Name	Current Revision	Sheet Issue Date	Current Revision Description	Drawn By	Checked By	Count
D2	Cover	X	10/30/17	First Issue	RAL	MOH	1
DS01	Drawing Issue Sheet	X	10/30/17	First Issue	RAL	MOH	1
SK01	Proposed Site Plan	X	01/29/18	First Issue	RAL	MOH	1
SK02	Overall Site View	X	01/25/19	First Issue	RAL	MOH	1
SK03	Overall Site View	X	01/25/19	First Issue	RAL	MOH	1
SK04	Internal Site View	X	01/25/19	First Issue	RAL	MOH	1
SK05	Internal Site View	X	01/25/19	First Issue	RAL	MOH	1
SK06	Internal Site View	X	01/25/19	First Issue	RAL	MOH	1
SK07	Typical House Type	X	01/25/19	First Issue	RAL	MOH	1

- GENERAL NOTE:
1.

UNDER NO CIRCUMSTANCES SHOULD DIMENSIONS BE SCALED FROM THIS DRAWING. IF IN DOUBT ASK.
2.

THE DRAWINGS ARE TO BE READ IN CONJUNCTION WITH ALL OTHER RELEVANT DRAWINGS/SPECIFICATION. ANY DISCREPANCIES, ERRORS OR OMISSIONS TO BE BROUGHT TO THE ATTENTION OF US ARCHITECT.
3.

ALL DIMENSIONS ARE TO BE CHECKED PRIOR TO COMMENCEMENT.
4.

THIS DRAWING IS THE PROPERTY OF US ARCHITECT AND MUST NOT BE COPIED OR REPRODUCED EITHER IN WHOLE OR IN PART WITHOUT WRITTEN PERMISSION.

Rev: X

Description: First Issue

Date: 25.01.19

Scheme Title:
Wilcox Coach Works

Drawing Reference:
Drawing Issue Sheet

Scale @ A1:
Drawn by: **RAL**
Checked by: **MOH**

Project Number:
5694

Drawing Number:
DS01

Revision:
X

d2

architects

Soughton House
2 Nicholas Street Mews
Chester
Cheshire
CH1 2NS

Hirdir Studio
Penrth Celyn
Ruhrin
Denbighshire
LL15 2HF

T: 01244 326 347 / 01824 562012
E: admin@d2architects.co.uk
W: www.d2architects.co.uk

GENERAL NOTE:
1. UNDER NO CIRCUMSTANCES SHOULD DIMENSIONS BE SCALED FROM THIS DRAWING. IF IN DOUBT ASK.
2. THE DRAWINGS ARE TO BE READ IN CONJUNCTION WITH ALL OTHER RELEVANT DRAWINGS. SPECIFICALLY, ANY DISCREPANCIES, ERRORS OR OMISSIONS TO BE BROUGHT TO THE ATTENTION OF THE ARCHITECT.
3. ALL DIMENSIONS ARE TO BE CHECKED PRIOR TO COMMENCEMENT.
4. THIS DRAWING IS THE PROPERTY OF THE ARCHITECT AND MUST NOT BE COPIED OR REPRODUCED, EITHER IN WHOLE OR IN PART, WITHOUT WRITTEN PERMISSION.

Rev: Description: Date:
X First Issue 25.01.19



Proposed Site Plan
Scale: 1 : 200

Scheme Title:
Wilcox Coach Works
Drawing Reference:
Proposed Site Plan
Scale @ A1: **1 : 200**
Drawn by: **RAL**
Checked by: **MOH**

Project Number: **5694** Drawing Number: **SK01** Revision: **X**

d2 architects
Soughton House
2 Nicholas Street Mews
Chester
Cheshire
CH1 2NS
Hirdle Studio
Penrhyn Celyn
Ruthin
Denbighshire
LL15 2HF
T: 01244 326 347 / 01824 562012
E: admin@d2architects.co.uk
W: www.d2architects.co.uk

- GENERAL NOTE:**
1. UNDER NO CIRCUMSTANCES SHOULD DIMENSIONS BE SCALED FROM THIS DRAWING. IF IN DOUBT ASK.
 2. THE DRAWINGS ARE TO BE READ IN CONJUNCTION WITH ALL OTHER RELEVANT DRAWINGS/SPECIFICATIONS. ANY DISCREPANCIES, ERRORS OR OMISSIONS TO BE BROUGHT TO THE ATTENTION OF J2Z ARCHITECTS.
 3. ALL DIMENSIONS ARE TO BE CHECKED PRIOR TO COMMENCEMENT.
 4. THIS DRAWING IS THE PROPERTY OF J2Z ARCHITECTS AND MUST NOT BE COPIED OR REPRODUCED EITHER IN WHOLE OR IN PART WITHOUT WRITTEN PERMISSION.

Rev: Description: Date:
X First Issue 25.01.19



Overall View A
Scale: 1 : 1

Scheme Title:
Wilcox Coach Works

Drawing Reference:
Overall Site View

Scale @ A1: **1 : 1**
Drawn by: **RAL**
Checked by: **MOH**

Project Number:	Drawing Number:	Revision:
5694	SK02	X

d2 architects

Soughton House
2 Nicholas Street Mews
Chester
Cheshire
CH1 2NS

Hirdle Studio
Penrith Celyn
Ruthin
Denbighshire
LL15 2HF

T: 01244 326 347 / 01824 562012
E: admin@d2architects.co.uk
W: www.d2architects.co.uk

- GENERAL NOTE:**
1. UNDER NO CIRCUMSTANCES SHOULD DIMENSIONS BE SCALED FROM THIS DRAWING. IF IN DOUBT ASK.
 2. THE DRAWINGS ARE TO BE READ IN CONJUNCTION WITH ALL OTHER RELEVANT DRAWINGS. SPECIFICALLY, ANY DISCREPANCIES, ERRORS OR OMISSIONS TO BE BROUGHT TO THE ATTENTION OF THE ARCHITECT.
 3. ALL DIMENSIONS ARE TO BE CHECKED PRIOR TO COMMENCEMENT.
 4. THIS DRAWING IS THE PROPERTY OF d2 architects AND MUST NOT BE COPIED OR REPRODUCED EITHER IN WHOLE OR IN PART WITHOUT WRITTEN PERMISSION.

Rev: Description: Date:
X First Issue 25.01.19



Overall View B
Scale: 1 : 1

Scheme Title:
Wilcox Coach Works

Drawing Reference:
Overall Site View

Scale @ A1: **1 : 1**
Drawn by: **RAL**
Checked by: **MOH**

Project Number:	Drawing Number:	Revision:
5694	SK03	X

d2 architects

Soughton House
2 Nicholas Street Mews
Chester
Cheshire
CH1 2NS

Hirdle Studio
Pentire Celyn
Ruthin
Denbighshire
LL15 2HF

T: 01244 326 347 / 01824 562012
E: admin@d2architects.co.uk
W: www.d2architects.co.uk

GENERAL NOTE:
1. UNDER NO CIRCUMSTANCES SHOULD DIMENSIONS BE SCALED FROM THIS DRAWING. IF IN DOUBT ASK.
2. THE DRAWINGS ARE TO BE READ IN CONJUNCTION WITH ALL OTHER RELEVANT DRAWINGS. SPECIFICALLY, ANY DISCREPANCIES, ERRORS OR OMISSIONS TO BE BROUGHT TO THE ATTENTION OF THE ARCHITECT.
3. ALL DIMENSIONS ARE TO BE CHECKED PRIOR TO COMMENCEMENT.
4. THIS DRAWING IS THE PROPERTY OF THE ARCHITECT AND MUST NOT BE COPIED OR REPRODUCED, EITHER IN WHOLE OR IN PART, WITHOUT WRITTEN PERMISSION.

Rev:	Description:	Date:
X	FIRST ISSUE	25.01.19



Site Entrance
Scale: 1 : 1

Scheme Title:
Wilcox Coach Works

Drawing Reference:
Internal Site View

Scale @ A1: **1 : 1**
Drawn by: **RAL**
Checked by: **MOH**

Project Number:	Drawing Number:	Revision:
5694	SK04	X

d2 architects

Soughton House
2 Nicholas Street Mews
Chester
Cheshire
CH1 2NS

Hirdle Studio
Penrith Celyn
Rutlin
Denbighshire
LL15 2HF

T: 01244 326 347 / 01824 562012
E: admin@d2architects.co.uk
W: www.d2architects.co.uk



Across Stream
Scale: 1 : 1

GENERAL NOTE:		
1.	UNDER NO CIRCUMSTANCES SHOULD DIMENSIONS BE SCALED FROM THIS DRAWING. IF IN DOUBT ASK.	
2.	THE DRAWINGS ARE TO BE READ IN CONJUNCTION WITH ALL OTHER RELEVANT DRAWINGS/SPECIFICATION. ANY DISCREPANCIES, ERRORS OR OMISSIONS TO BE BROUGHT TO THE ATTENTION OF 'J2 ARCHITECTS'.	
3.	ALL DIMENSIONS ARE TO BE CHECKED PRIOR TO COMMENCEMENT.	
4.	THIS DRAWING IS THE PROPERTY OF J2 ARCHITECTS AND MUST NOT BE COPIED OR REPRODUCED EITHER IN WHOLE OR IN PART WITHOUT WRITTEN PERMISSION.	

Rev:	Description:	Date:
X	FIRST ISSUE	25.01.19

Scheme Title: Wilcox Coach Works		
Drawing Reference: Internal Site View		
Scale @ A1:	1 : 1	
Drawn by:	RAL	
Checked by:	MOH	

Project Number:	Drawing Number:	Revision:
5694	SK05	X

d2architects

Soughton House
2 Nicholas Street Mews
Chester
Cheshire
CH1 2NS

Hirdir Studio
Penrith Celyn
Ruthin
Denbighshire
LL15 2HF

T: 01244 326 347 / 01824 562012
E: admin@d2architects.co.uk
W: www.d2architects.co.uk

GENERAL NOTE:
1. UNDER NO CIRCUMSTANCES SHOULD DIMENSIONS BE SCALED FROM THIS DRAWING. IF IN DOUBT, ASK.
2. THE DRAWINGS ARE TO BE READ IN CONJUNCTION WITH ALL OTHER RELEVANT DRAWINGS. SPECIFICALLY, ANY DISCREPANCIES, ERRORS OR OMISSIONS TO BE BROUGHT TO THE ATTENTION OF J2Z ARCHITECTS.
3. ALL DIMENSIONS ARE TO BE CHECKED PRIOR TO COMMENCEMENT.
4. THIS DRAWING IS THE PROPERTY OF J2Z ARCHITECTS AND MUST NOT BE COPIED OR REPRODUCED, EITHER IN WHOLE OR IN PART, WITHOUT WRITTEN PERMISSION.

Rev: Description: Date:
X First Issue 25.01.19



Within Site
Scale: 1 : 1

Scheme Title:
Wilcox Coach Works

Drawing Reference:
Internal Site View

Scale @ A1: **1 : 1**
Drawn by: **RAL**
Checked by: **MOH**


Project Number:	Drawing Number:	Revision:
5694	SK06	X

d2 architects

Soughton House
2 Nicholas Street Mews
Chester
Cheshire
CH1 2NS

Hirdle Studio
Pentre Celyn
Ruthin
Denbighshire
LL15 2HF


T: 01244 326 347 / 01824 562012
E: admin@d2architects.co.uk
W: www.d2architects.co.uk

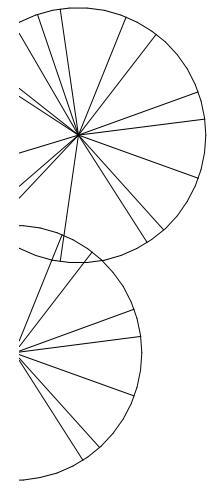

Proposed - First Floor Plan
Scale: 1 : 100




Proposed Front Elevation
Scale: 1 : 100

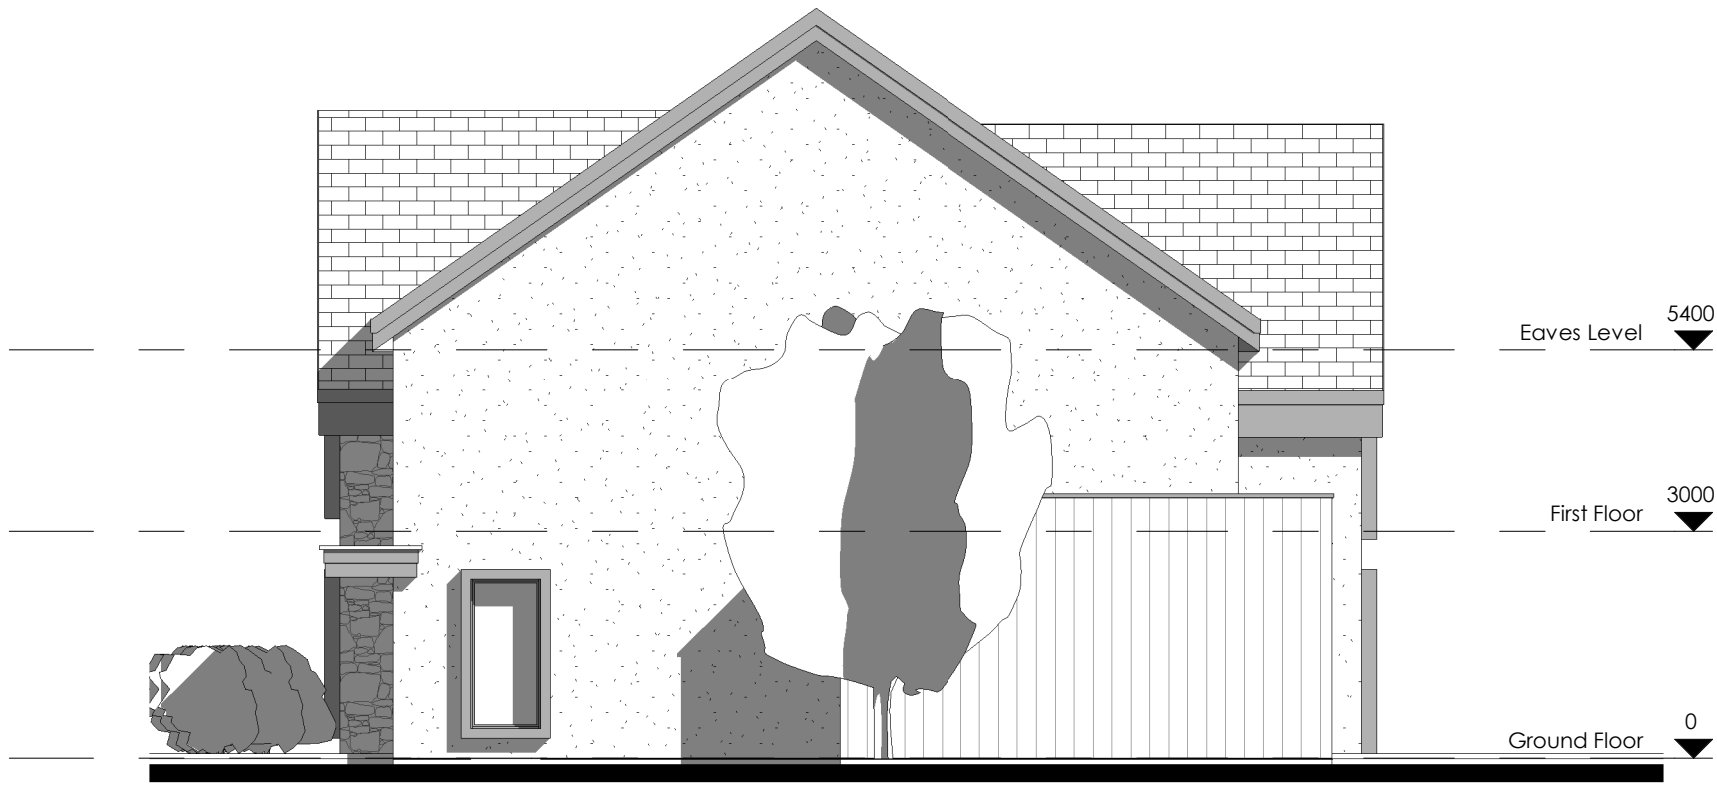

Proposed Side Elevation A
Scale: 1 : 100



Proposed Rear Elevation
Scale: 1 : 100

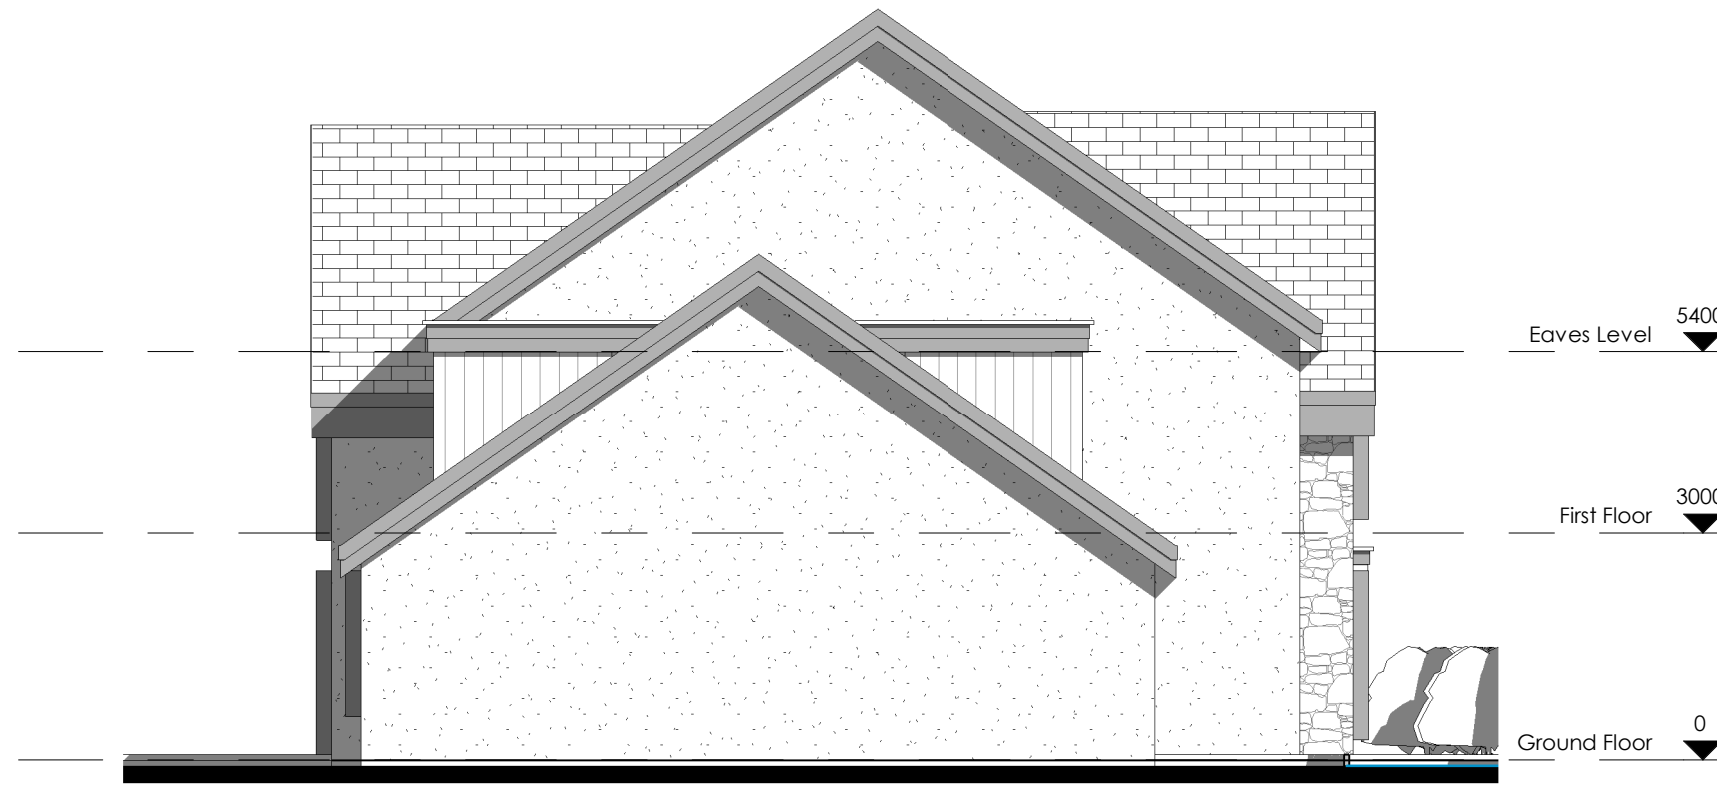

Proposed Side Elevation B
Scale: 1 : 100



Proposed - Ground Floor Plan
Scale: 1 : 100



Front View
Scale: 1 : 1



Rear View
Scale: 1 : 1

GENERAL NOTE:

- UNDER NO CIRCUMSTANCES SHOULD DIMENSIONS BE SCALED FROM THIS DRAWING. IF IN DOUBT ASK.
- THE DRAWINGS ARE TO BE READ IN CONJUNCTION WITH ALL OTHER RELEVANT DRAWINGS. SPECIFICALLY, ANY DISCREPANCIES, ERRORS OR OMISSIONS TO BE BROUGHT TO THE ATTENTION OF THE ARCHITECT.
- ALL DIMENSIONS ARE TO BE CHECKED PRIOR TO COMMENCEMENT.
- THIS DRAWING IS THE PROPERTY OF d2 architects AND MUST NOT BE COPIED OR REPRODUCED EITHER IN WHOLE OR IN PART WITHOUT WRITTEN PERMISSION.

Rev:	Description:	Date:
X	FIRST ISSUE	25.01.19

Scheme Title:
Wilcox Coach Works

Drawing Reference:
Typical House Type

Scale @ A1: **As indicated**
Drawn by: **RAL**
Checked by: **MOH**

Project Number:	Drawing Number:	Revision:
5694	SK07	X

d2 architects

Soughton House
2 Nicholas Street Mews
Chester
Cheshire
CH1 2NS

Hirdle Studio
Penrith Celyn
Ruthin
Denbighshire
LL15 2HF

T: 01244 326 347 / 01824 562012
E: admin@d2architects.co.uk
W: www.d2architects.co.uk