




PROPOSED FRONT ELEVATION



PROPOSED REAR ELEVATION

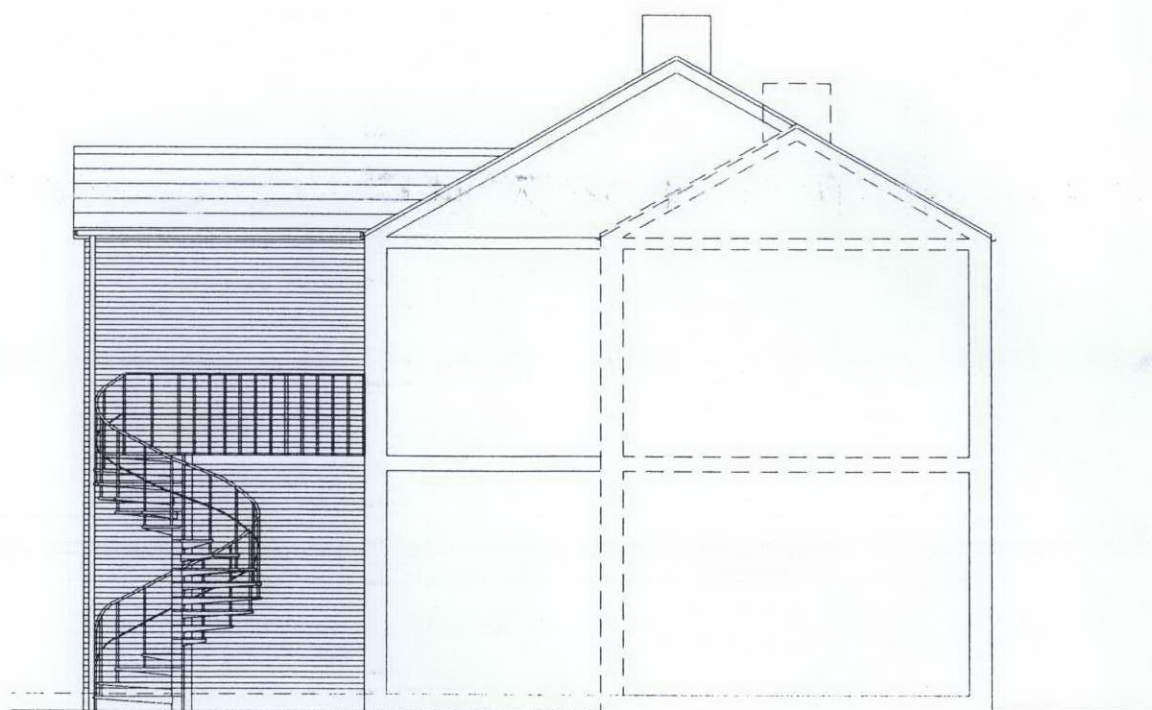

PROPOSED SIDE ELEVATION/SECTION


ROOF:
NEW CONCRETE INTERLOCKING ROOF TILES TO BE USED IN ACCORDANCE
WITH MANUFACTURERS RECOMMENDATIONS LAID AT AT PITCH OF 30° (check
on site).

CODE 4 LEAD FLASHING TO ROOF ABUTMENTS

WALLS:
NEW BRICKWORK WALLS IN COLOUR & STYLE TO MATCH EXISTING

WINDOWS:
NEW UPVC WINDOWS IN COLOUR & STYLE TO MATCH EXISTING

GUTTERS/DOWNPipes:
TO BE UPVC IN COLOUR & STYLE TO MATCH EXISTING

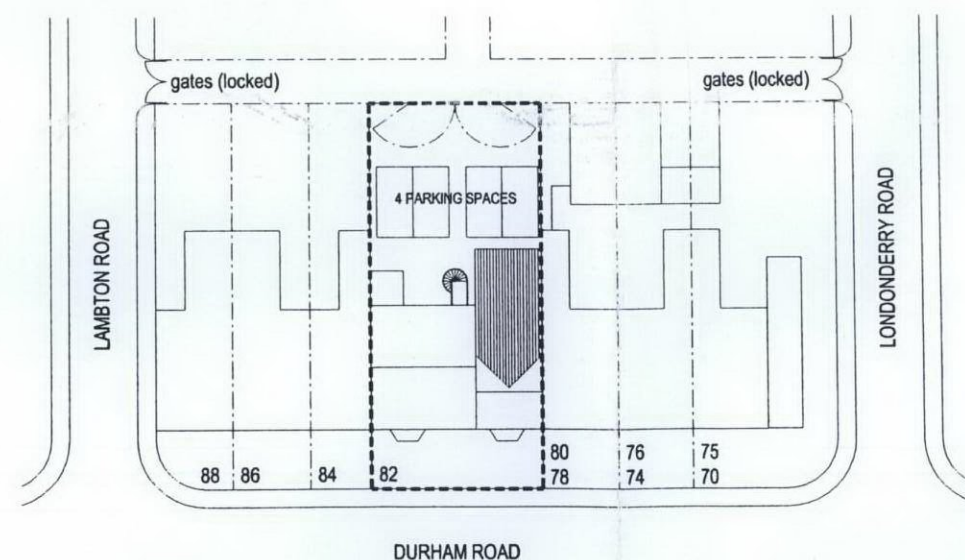

PROPOSED SITE PLAN
SCALE 1:500



08/3607/-

CLIENT	MR T. SINGH CHAHA						© COPYRIGHT. ALL RIGHTS RESERVED THIS DRAWING MUST NOT BE REPRODUCED WITHOUT PERMISSION.			
PROJECT	ALTERATIONS TO 82 DURHAM ROAD, STOCKTON ON TEES									
DRAWING	PROPOSED ELEVATIONS & SITE PLAN									
SCALE	1:100	DATE	APR 08	PROJECT NO	000	SFB - DWG NO		REV	SIZE	DRAWN BY
					00-04	A	A3		EJC	

DO NOT SCALE THE
 DRAWING. DIMENSIONS
 FOR CHECKING PURPOSES
 UNLESS OTHERWISE STATED

© COPYRIGHT. ALL RIGHTS
RESERVED. THIS DRAWING
MUST NOT BE REPRODUCED
WITHOUT PERMISSION.