

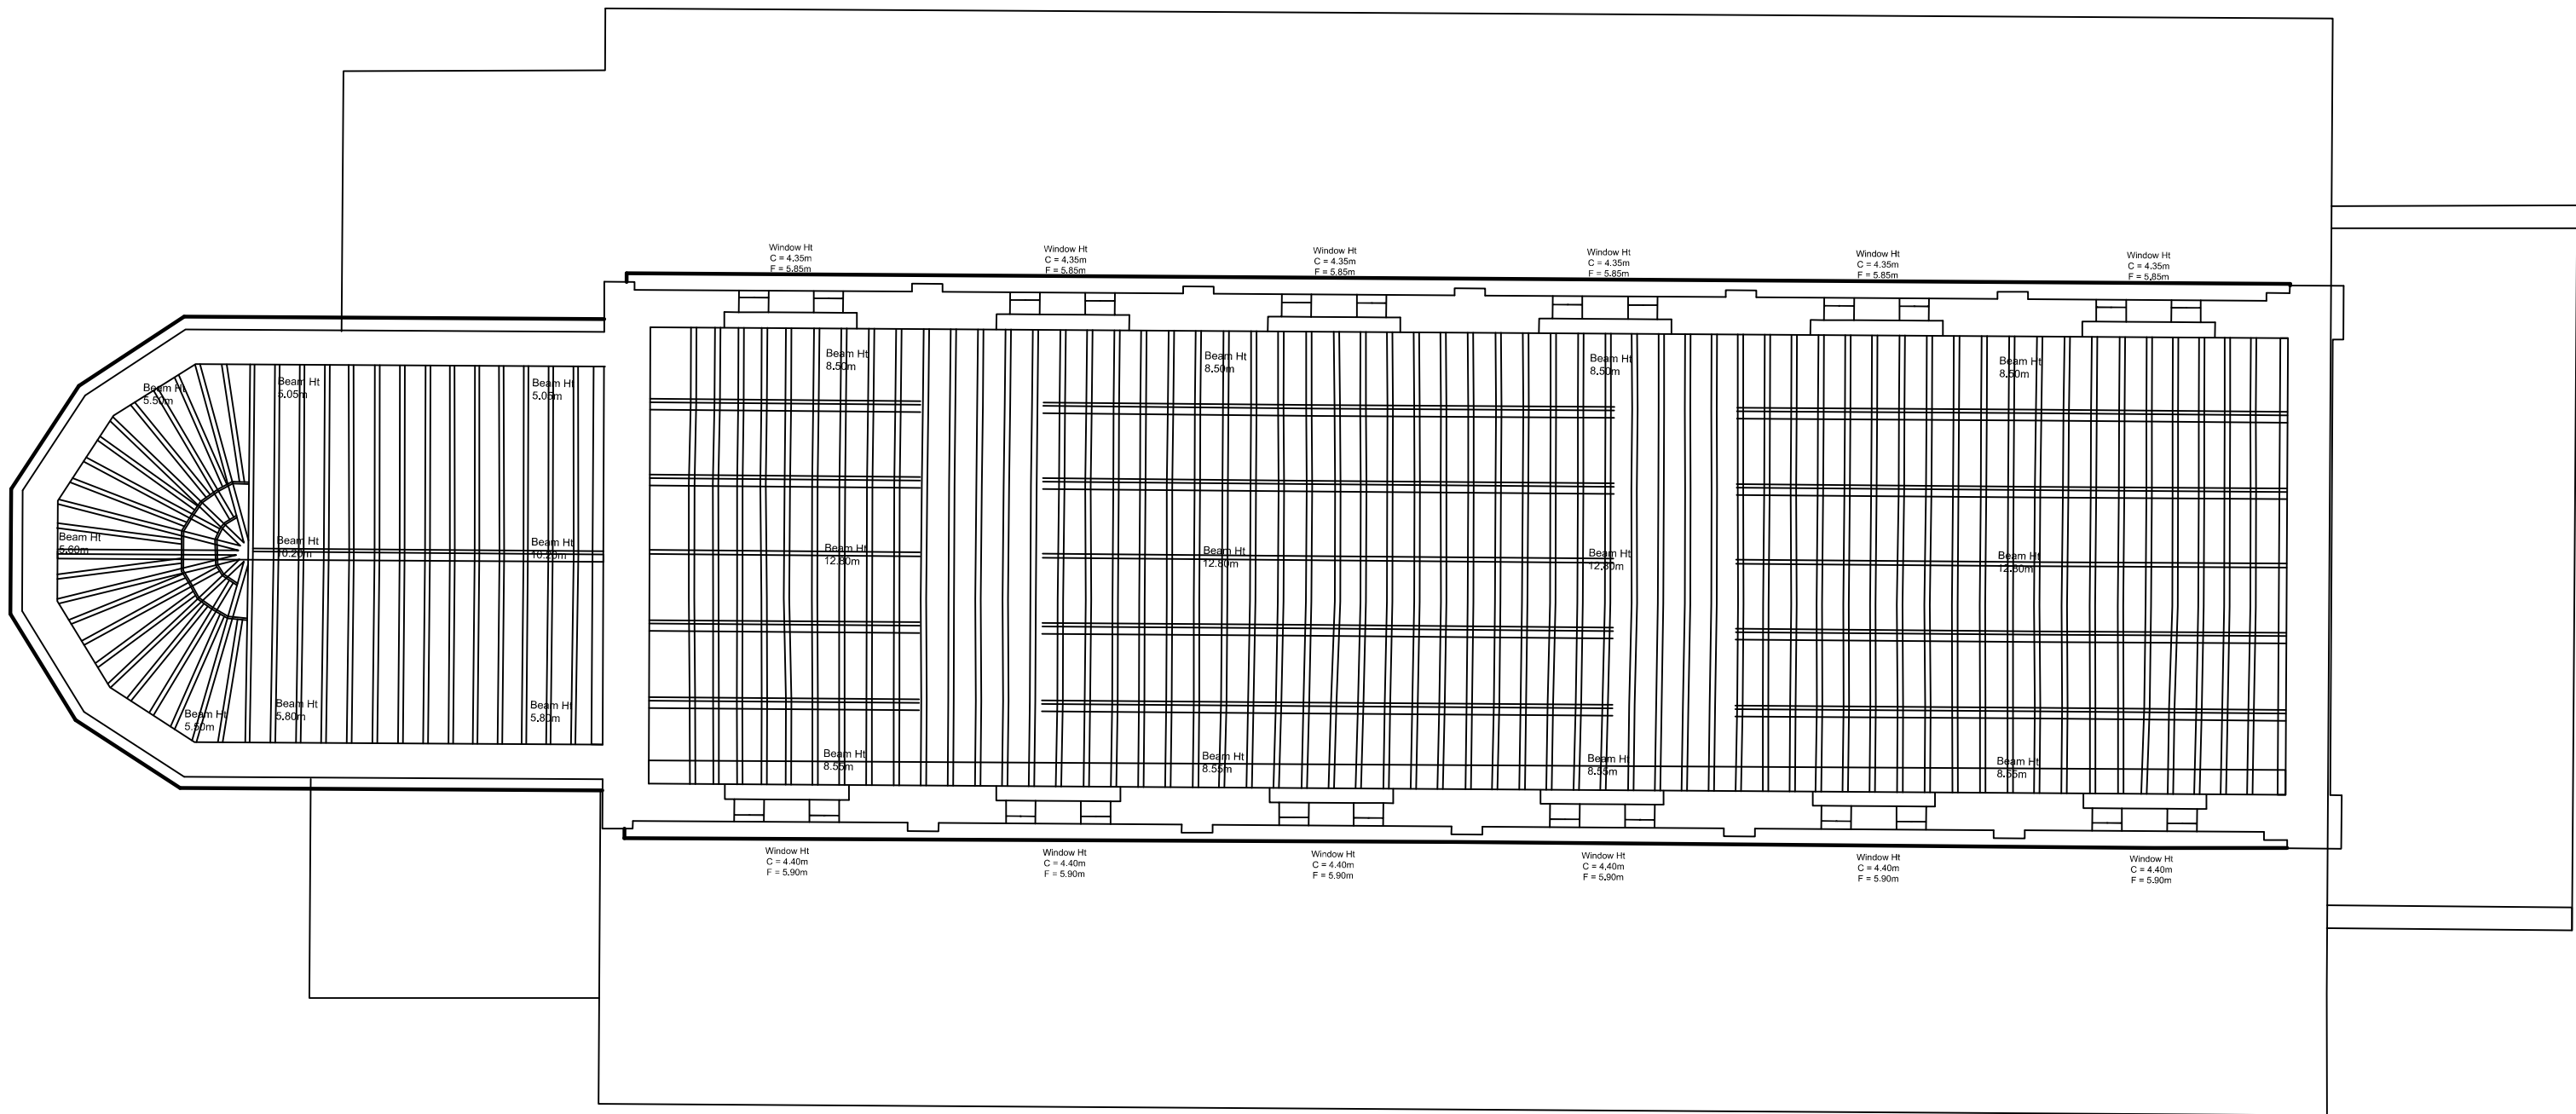



MEZZANINE FLOOR PLAN-EXISTING

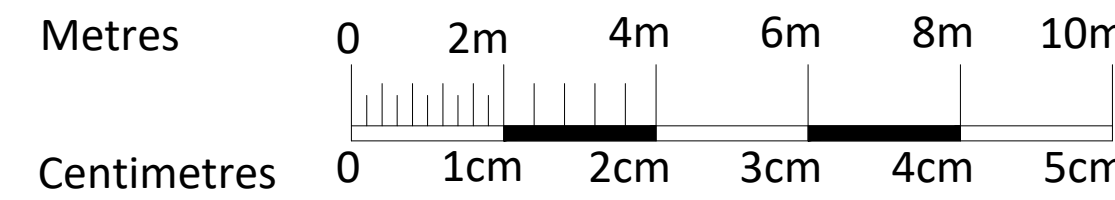

ROOF STRUCTURE PLAN-EXISTING

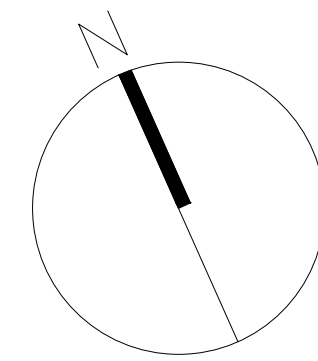

PLANNING 1:200

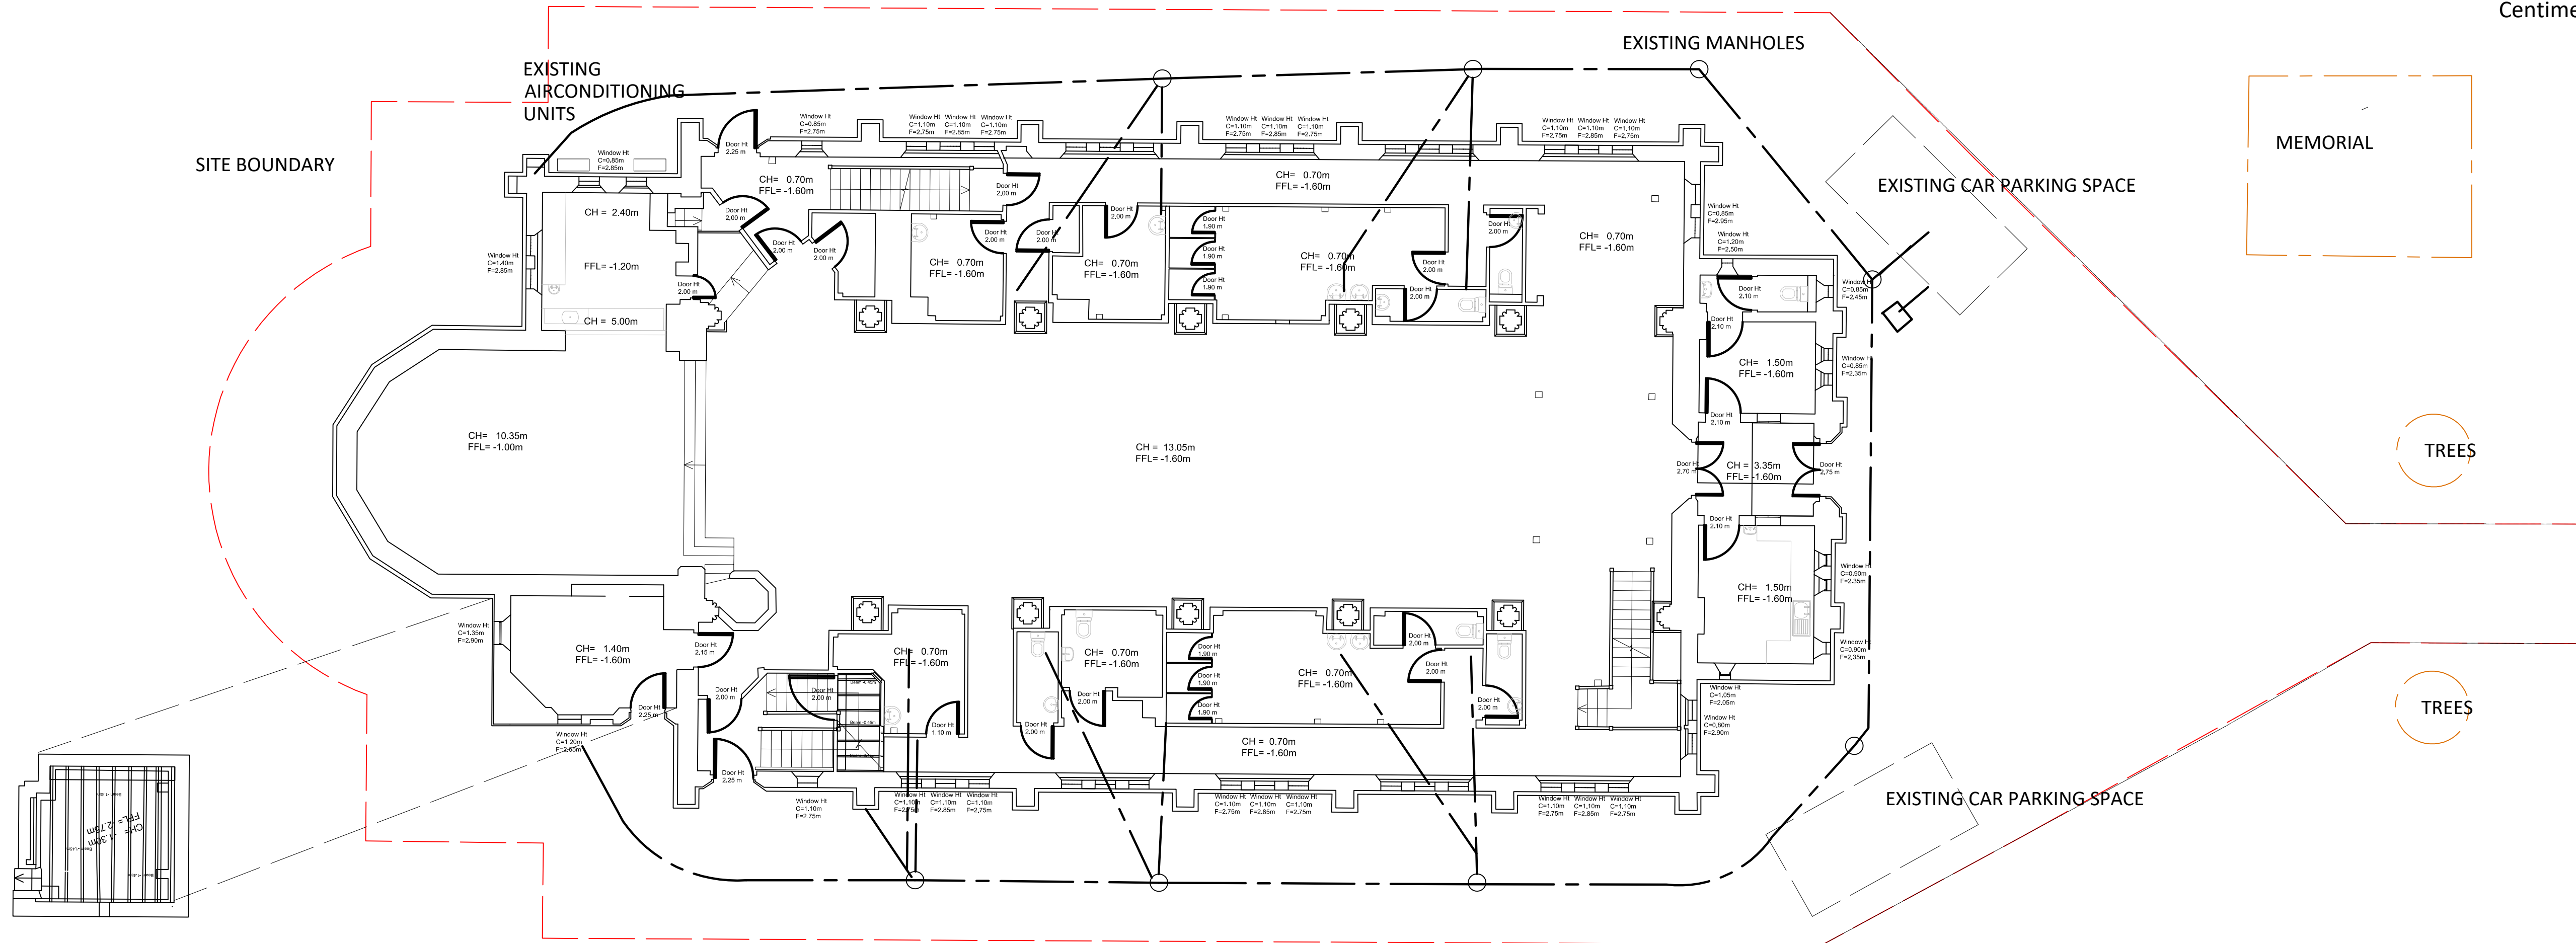

BASEMENT PLAN-EXISTING

GROUND FLOOR PLAN-EXISTING

Revision	Description	Date	
Project	Church of St Luke Sedgefield		
<div><div> UK Registered Architect Number 123456789</div><div> Architects Limited YBN 7-8 Delta Bank Road Metro Riverside Park Gateshead NE11 9DJ. T. 0191 303 6283</div></div>			
Title	Plans Existing		
Scale	Date	Drawn by	Chckd by
1:200@A3	May 2024	jkb	ajs
Dwg. No.	SP-384/A-PL-02 / -		

© Intersect™ Architects Limited.  
This drawing is copyright and must not be reproduced wholly or in part without prior permission.  
Do not scale from this drawing.