




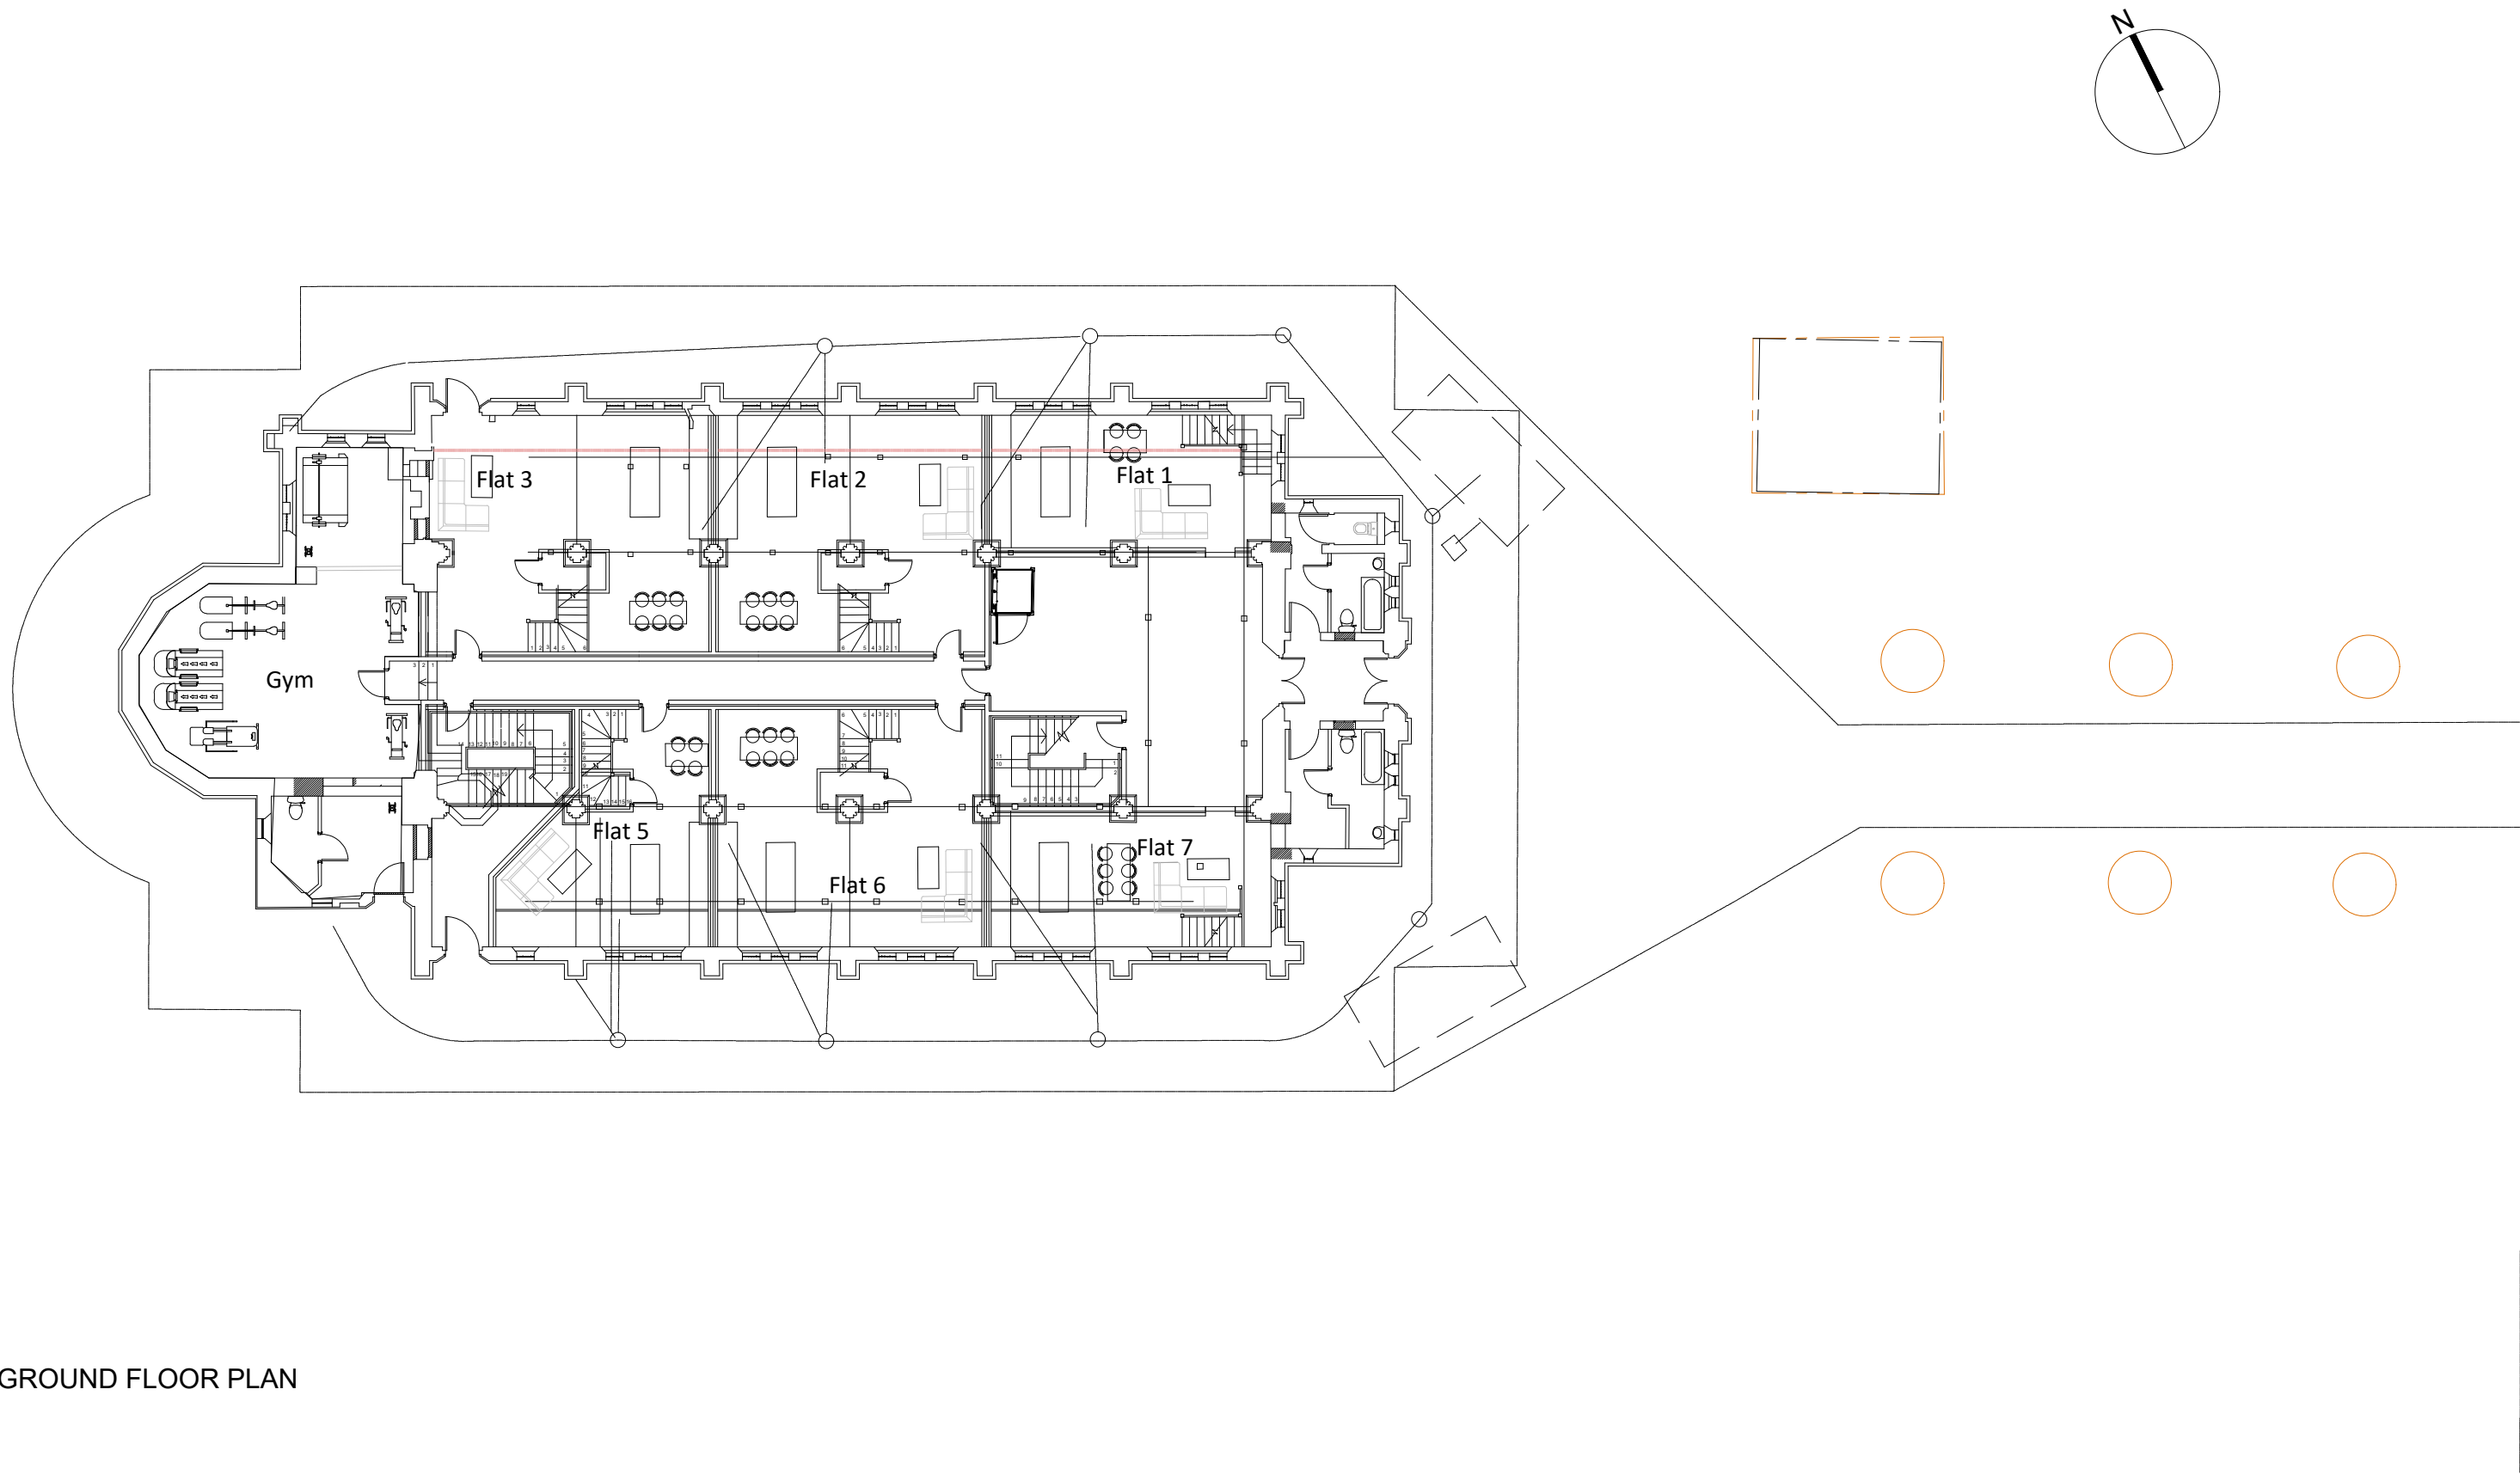


GROUND FLOOR PLAN

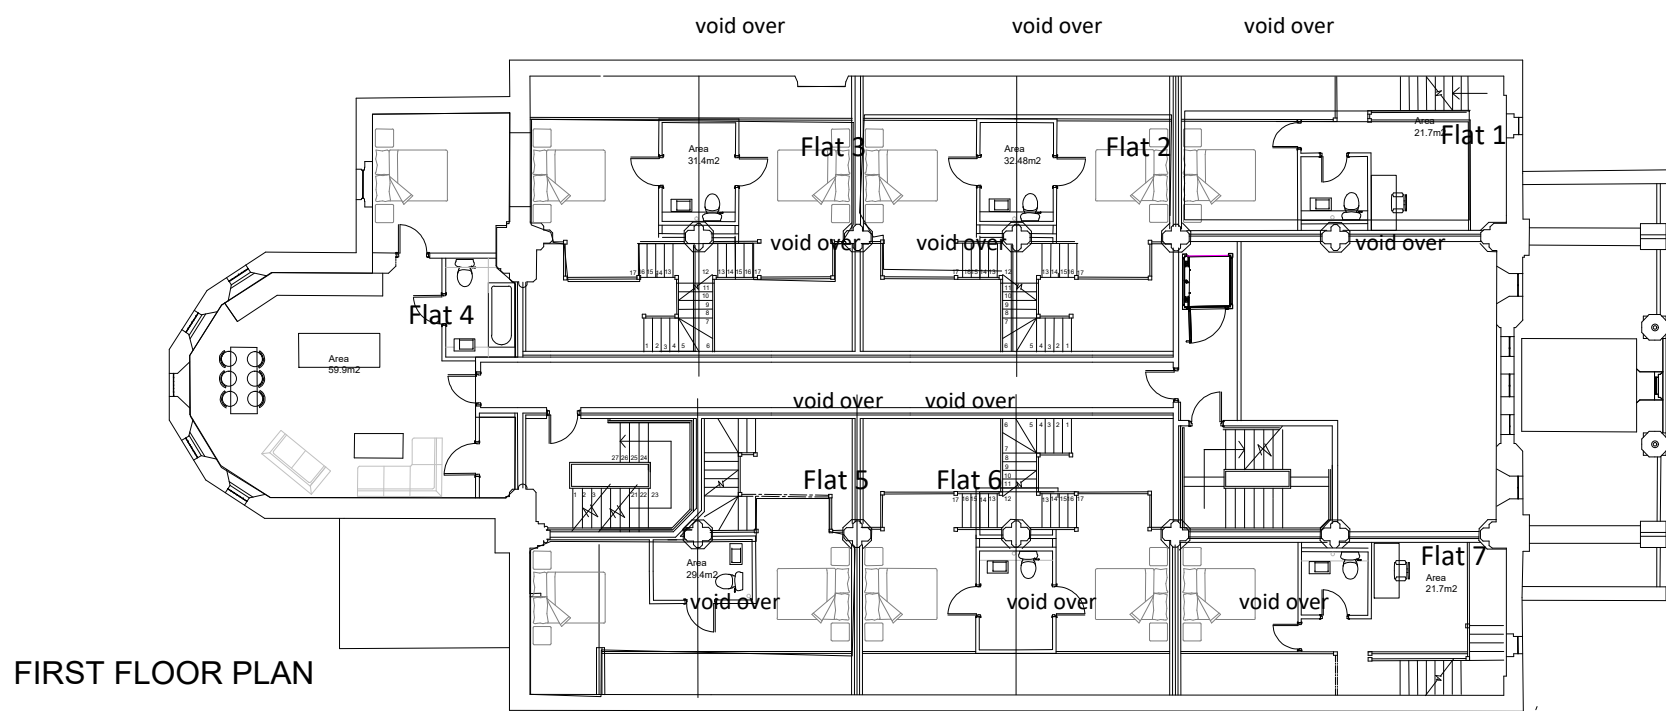


FIRST FLOOR PLAN

 

PLANNING 1:200

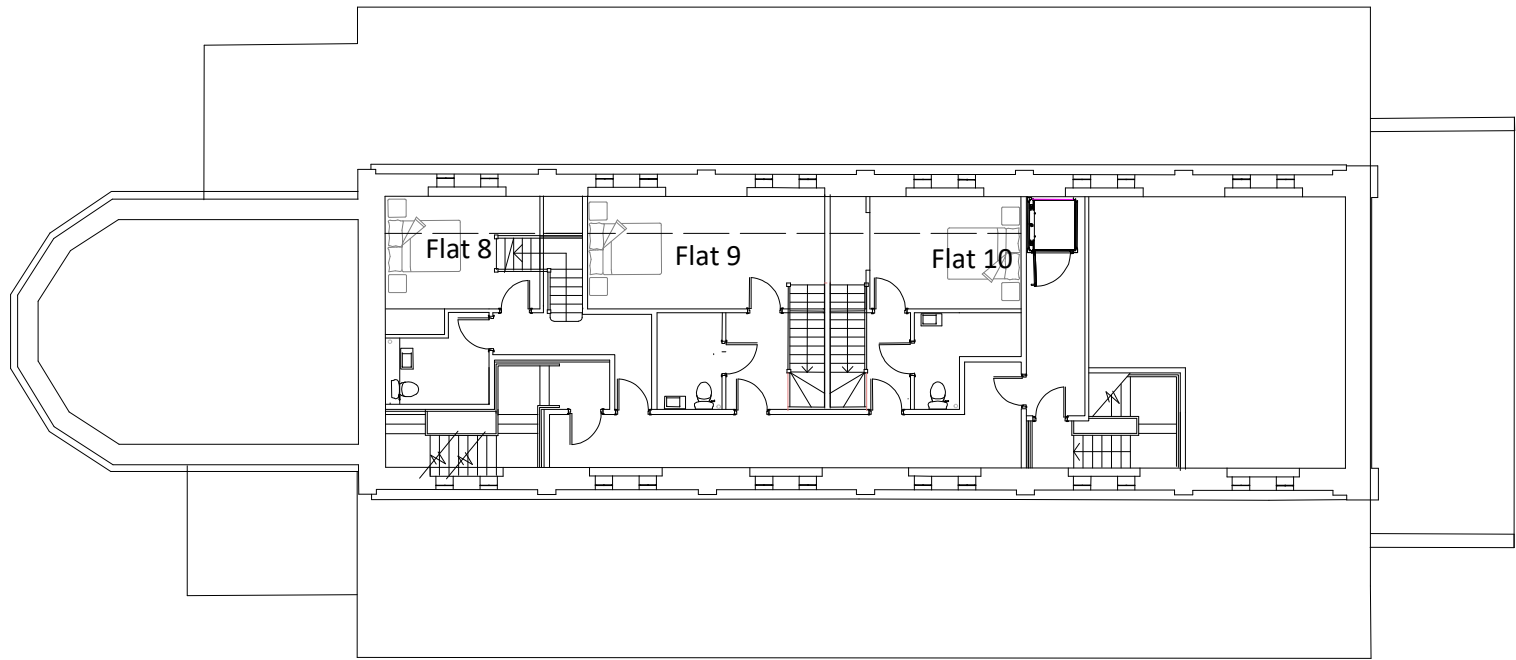

SECOND FLOOR PLAN-

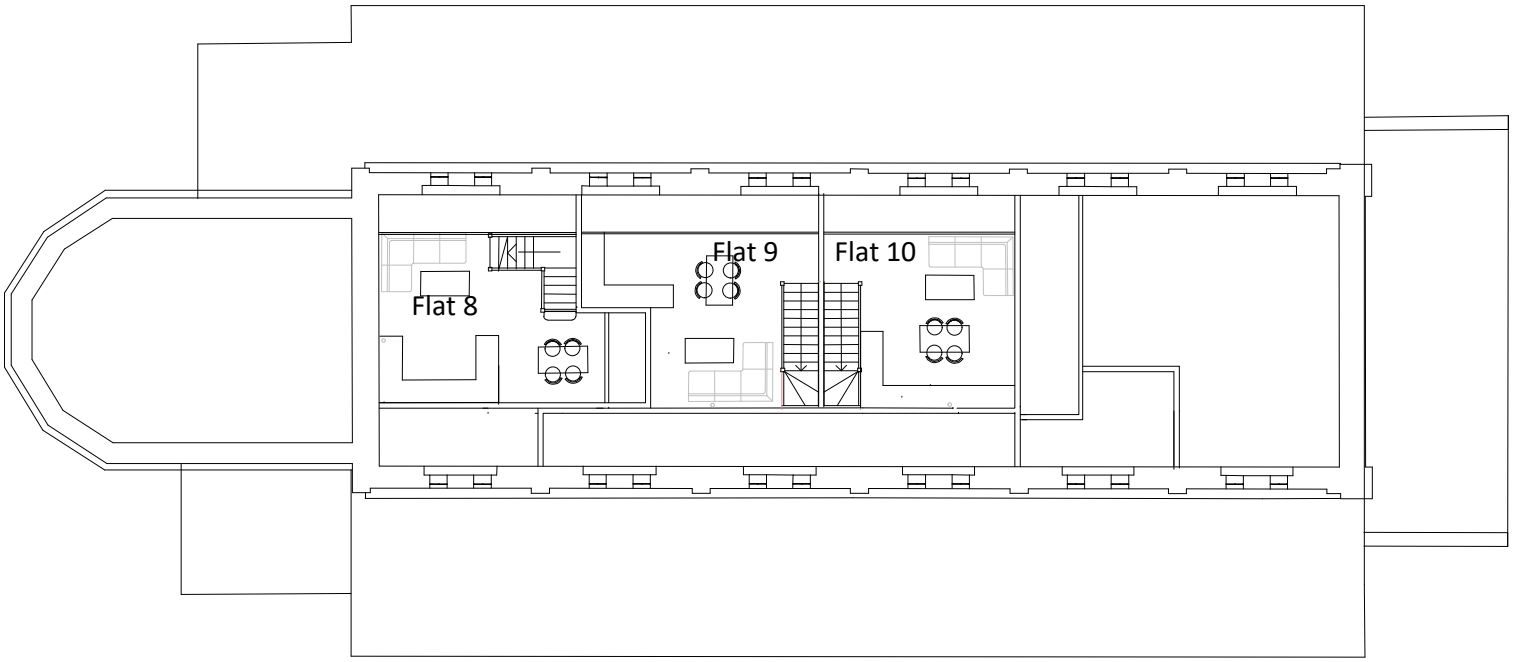

SECOND FLOOR MEZZANINE PLAN-

Flat 1	1b 2p	67.8m2	2 storey
Flat 2	2b 4p	91.7m2	2 storey
Flat 3	2b 4p	93.0m2	2 storey
Flat 4	1b 2p	59.9m2	1 storey
Flat 5	1b 2p	66.7m2	2 storey
Flat 6	2b 4p	91.7m2	2 storey
Flat 7	1b 2p	67.8m2	2 storey
Flat 8	1b 2p	61.7m2	1 storey
Flat 9	1b 2p	60.6m2	2 storey
Flat 10	1b 2p	54.4m2	2 storey

7no. 1 bed flats= 7no.car spaces
3no. 2 bed flats= 6no. car spaces
TOTAL 13no. car spaces + 3 no. visitor space

C	Second floor updated	08.01.2025	
B	Plans updated	20.12.2024	
A	Pulpit retained, stair altered , flats altered	10.09.2024	
Revision	Description	Date	
Project	St Luke's Sedgefield		
 Registered Planning Consultant  Registered Professional Engineer Intersect Architects Limited YBN 7-8 Delta Bank Road Metro Riverside Park Gateshead NE11 9DJ. T. 0191 303 6283			
Title	Ground floor plan - Proposed		
Scale	Date	Drawn by	Chckd by
1:200@A1	Sept 2024	jkb	ajs
Dwg. No.	SP-384 / A-PL-03 /C		