




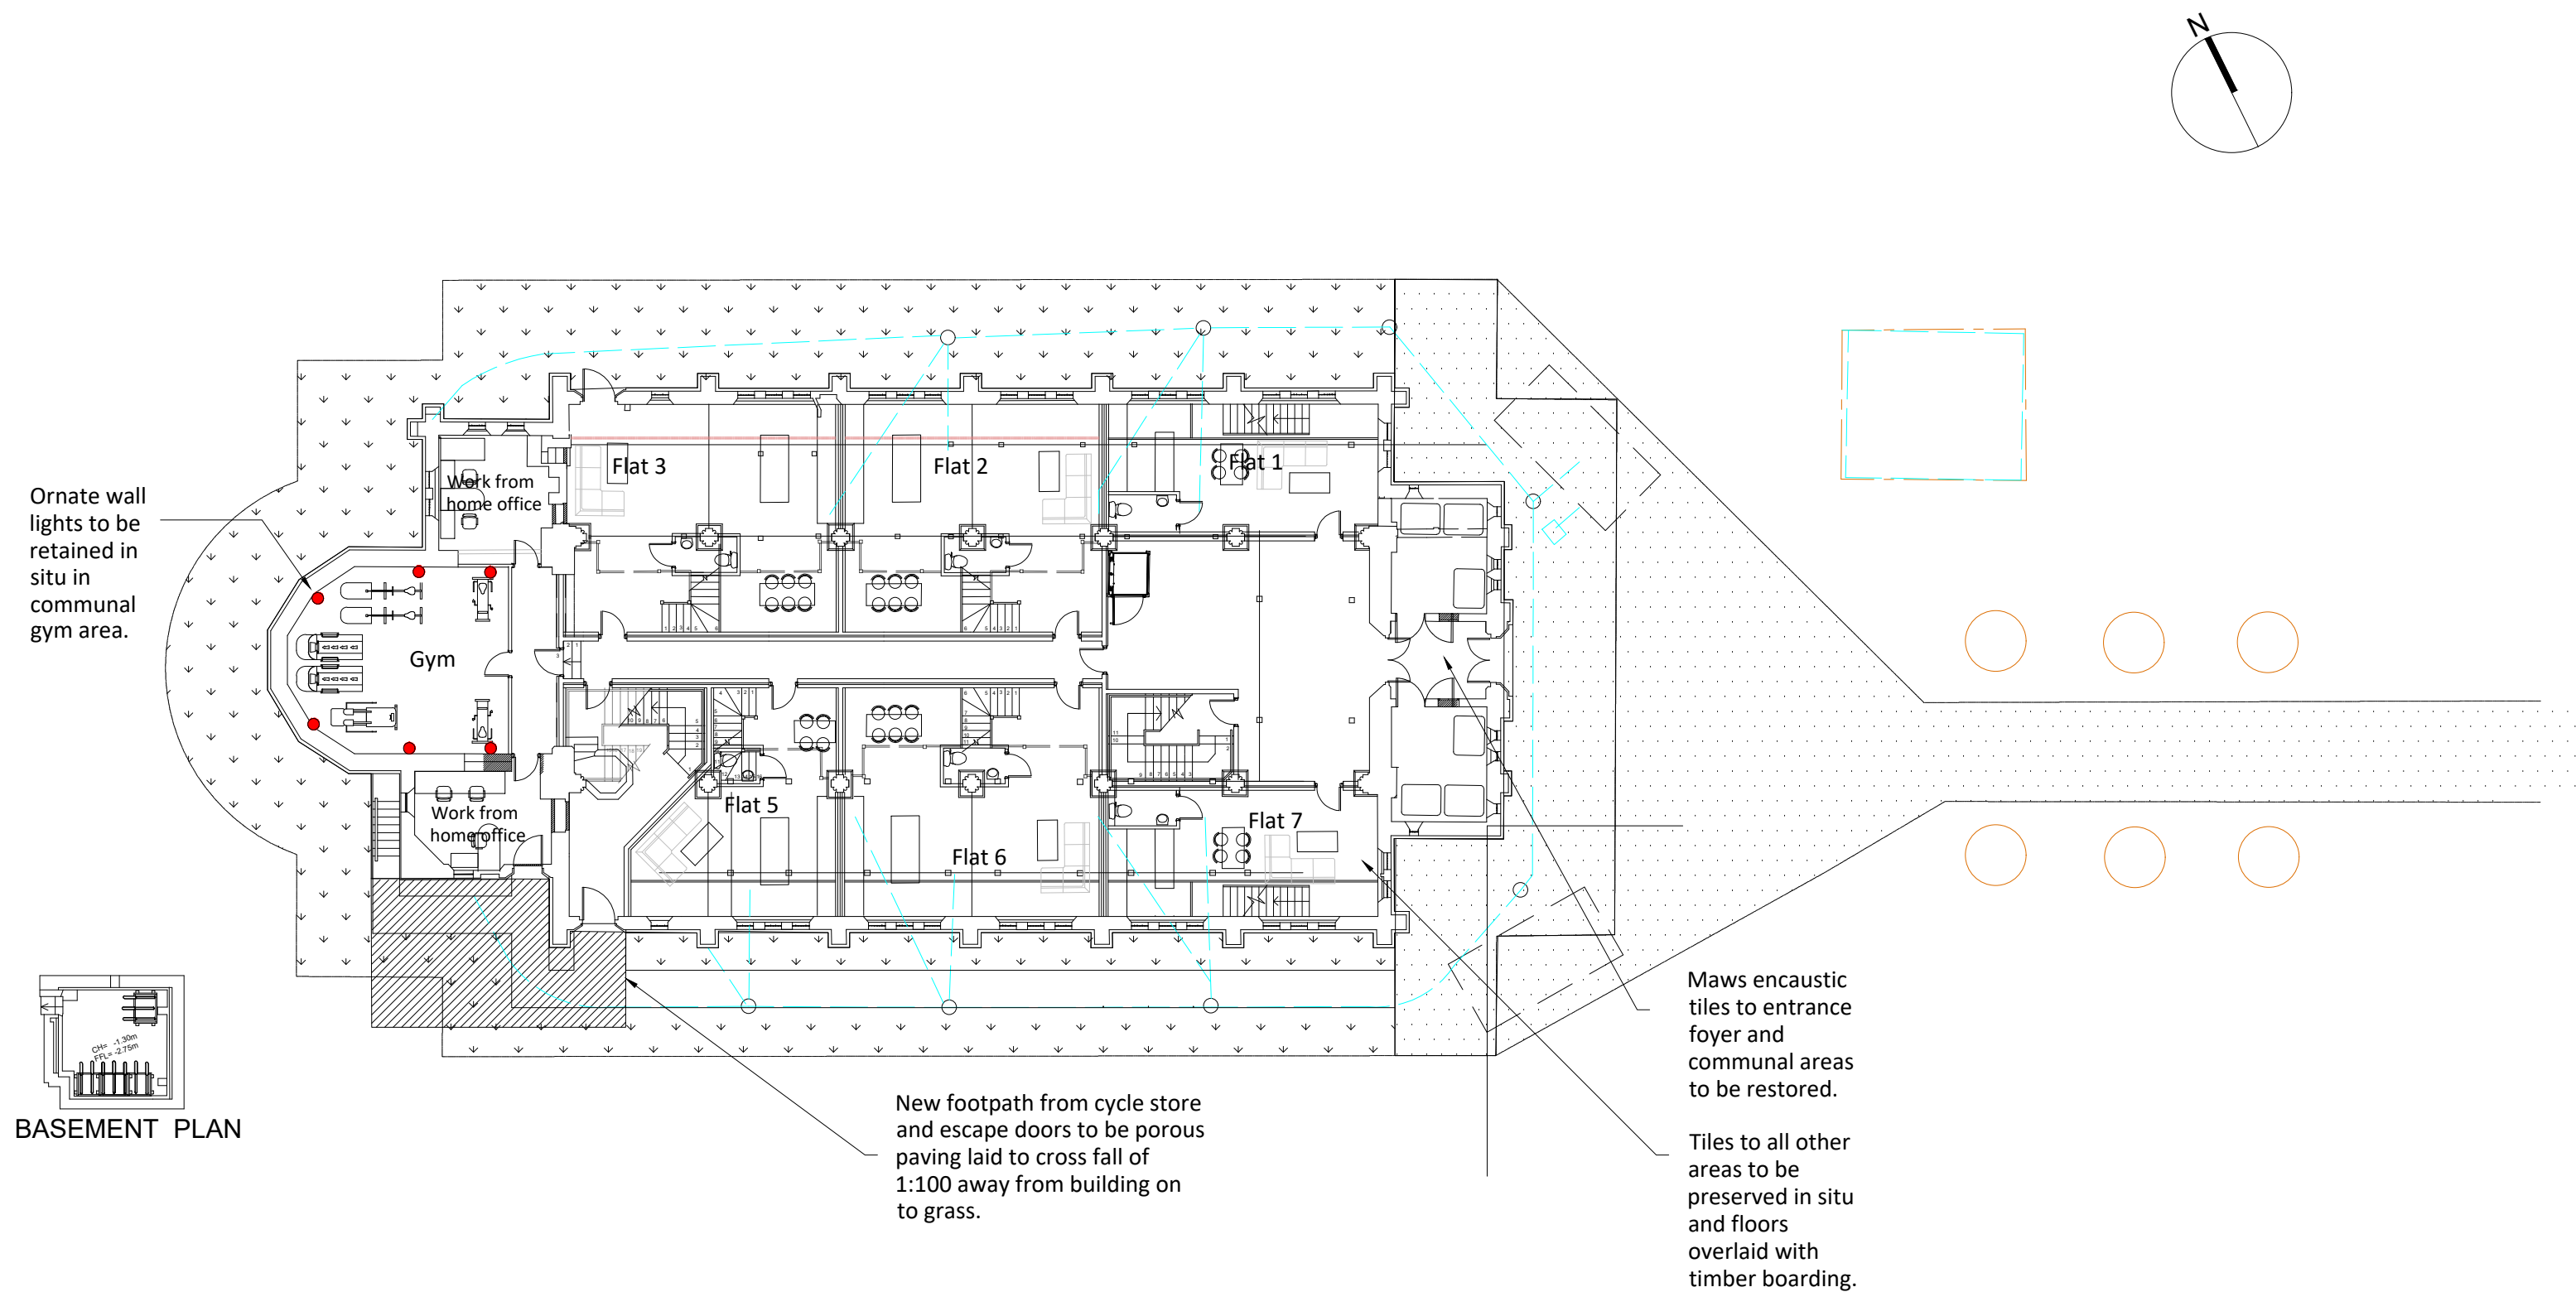


GROUND FLOOR PLAN

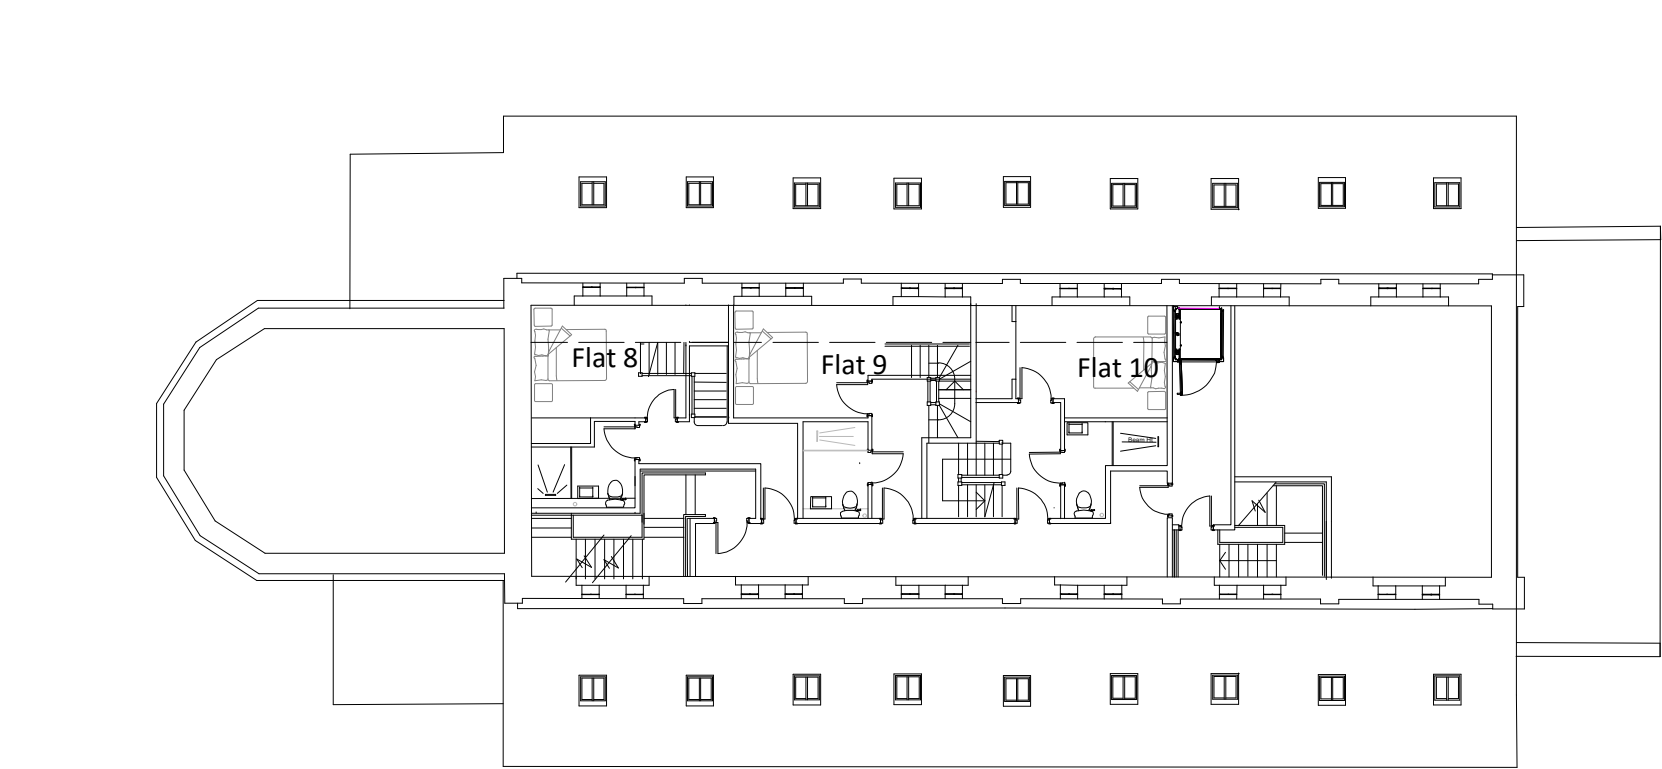


SECOND FLOOR PLAN-

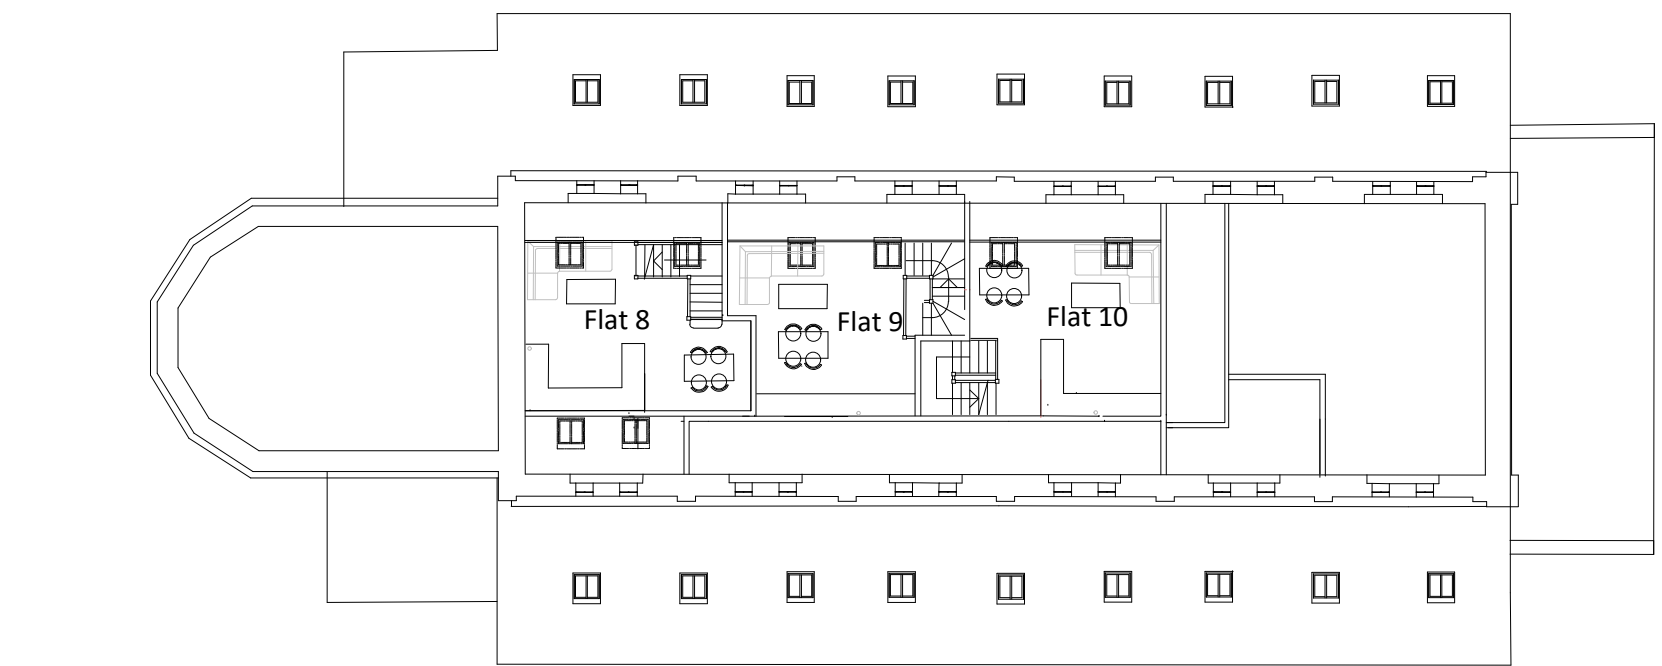

SECOND FLOOR MEZZANINE PLAN-

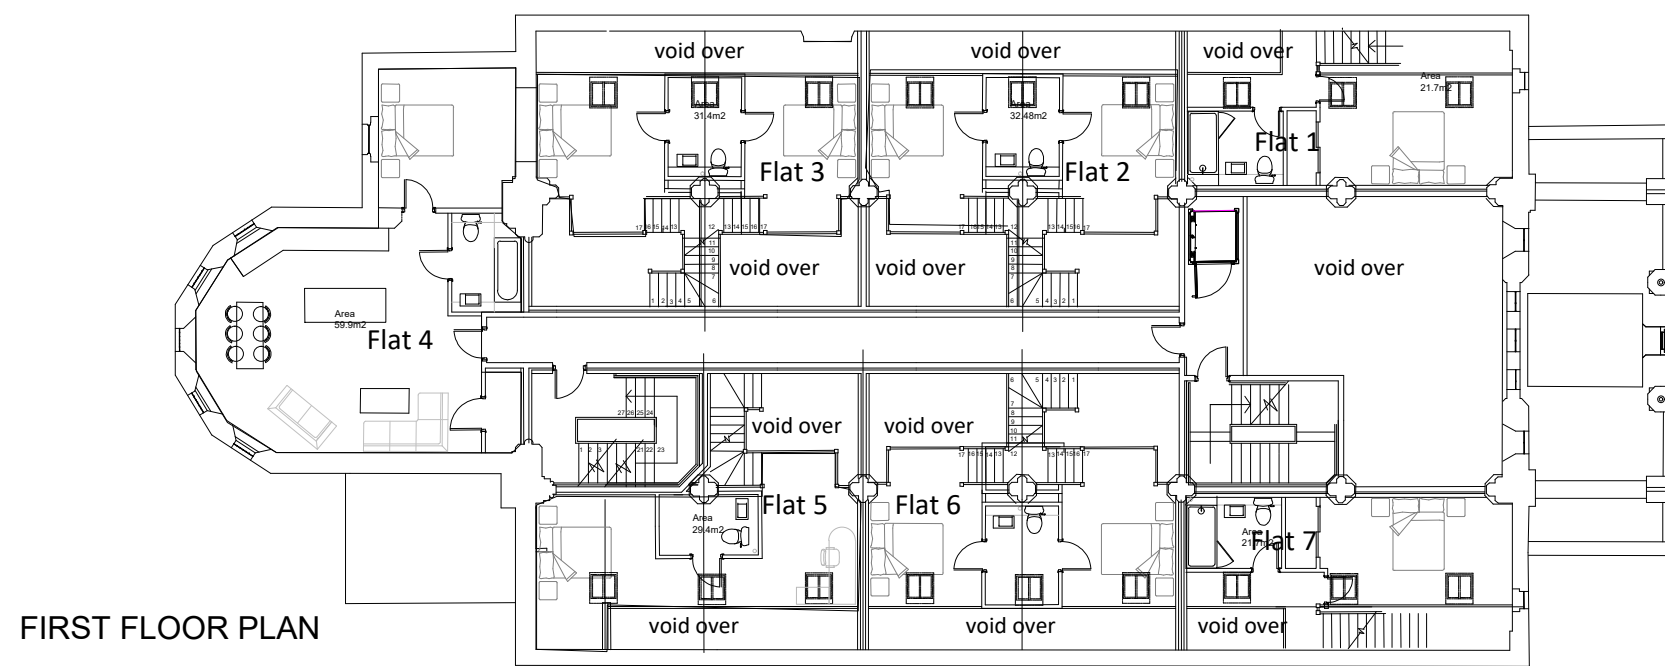

FIRST FLOOR PLAN

 

PLANNING 1:200

Flat 1	1b 2p	60.3m2	2 storey
Flat 2	2b 4p	91.7m2	2 storey
Flat 3	2b 4p	93.0m2	2 storey
Flat 4	1b 2p	59.9m2	1 storey
Flat 5	1b 2p	66.7m2	2 storey
Flat 6	2b 4p	91.7m2	2 storey
Flat 7	1b 2p	60.3m2	2 storey
Flat 8	1b 2p	59.2m2	1 storey
Flat 9	1b 2p	58.2m2	2 storey
Flat 10	1b 2p	59.5m2	2 storey

7no. 1 bed flats= 7no.car spaces
3no. 2 bed flats= 6no. car spaces
TOTAL 13no. car spaces + 3 no. visitor space

L	Flat 8 stair updated	26.06.2025
K	Flat 1 stair updated	24.06.2025
J	Flats 5 updated, note re path drainage added	19.06.2025
H	Flats 1 & 7 updated, refuse altered	13.02.2025
G	Notes added re floor and lights	10.02.2025
F	Flats 1,7,8,9,10 updated	07.02.2025
E	Ground floor updated	22.01.2025
D	Second floor updated	15.01.2025
C	Second floor updated	08.01.2025
B	Plans updated	20.12.2024
A	Pulpit retained, stair altered , flats altered	10.09.2024

Revision	Description	Date
Project	St Luke's Sedgefield	



Intersect

Architects Limited

Y8N 7-8 Delta Bank Road
Metro Riverside Park
Gateshead NE11 9DJ. T. 0191 303 6283

Title	Ground floor plan - Proposed		
Scale	Date	Drawn by	Chckd by
1:200@A1	Sept 2024	jkb	ajs

Dwg. No.	SP-384 / A-PL-03 /L
----------	---------------------

© Intersect Architects Limited.
This drawing is copyright and must not be reproduced wholly or in part without prior permission.
Do not scale from this drawing.