


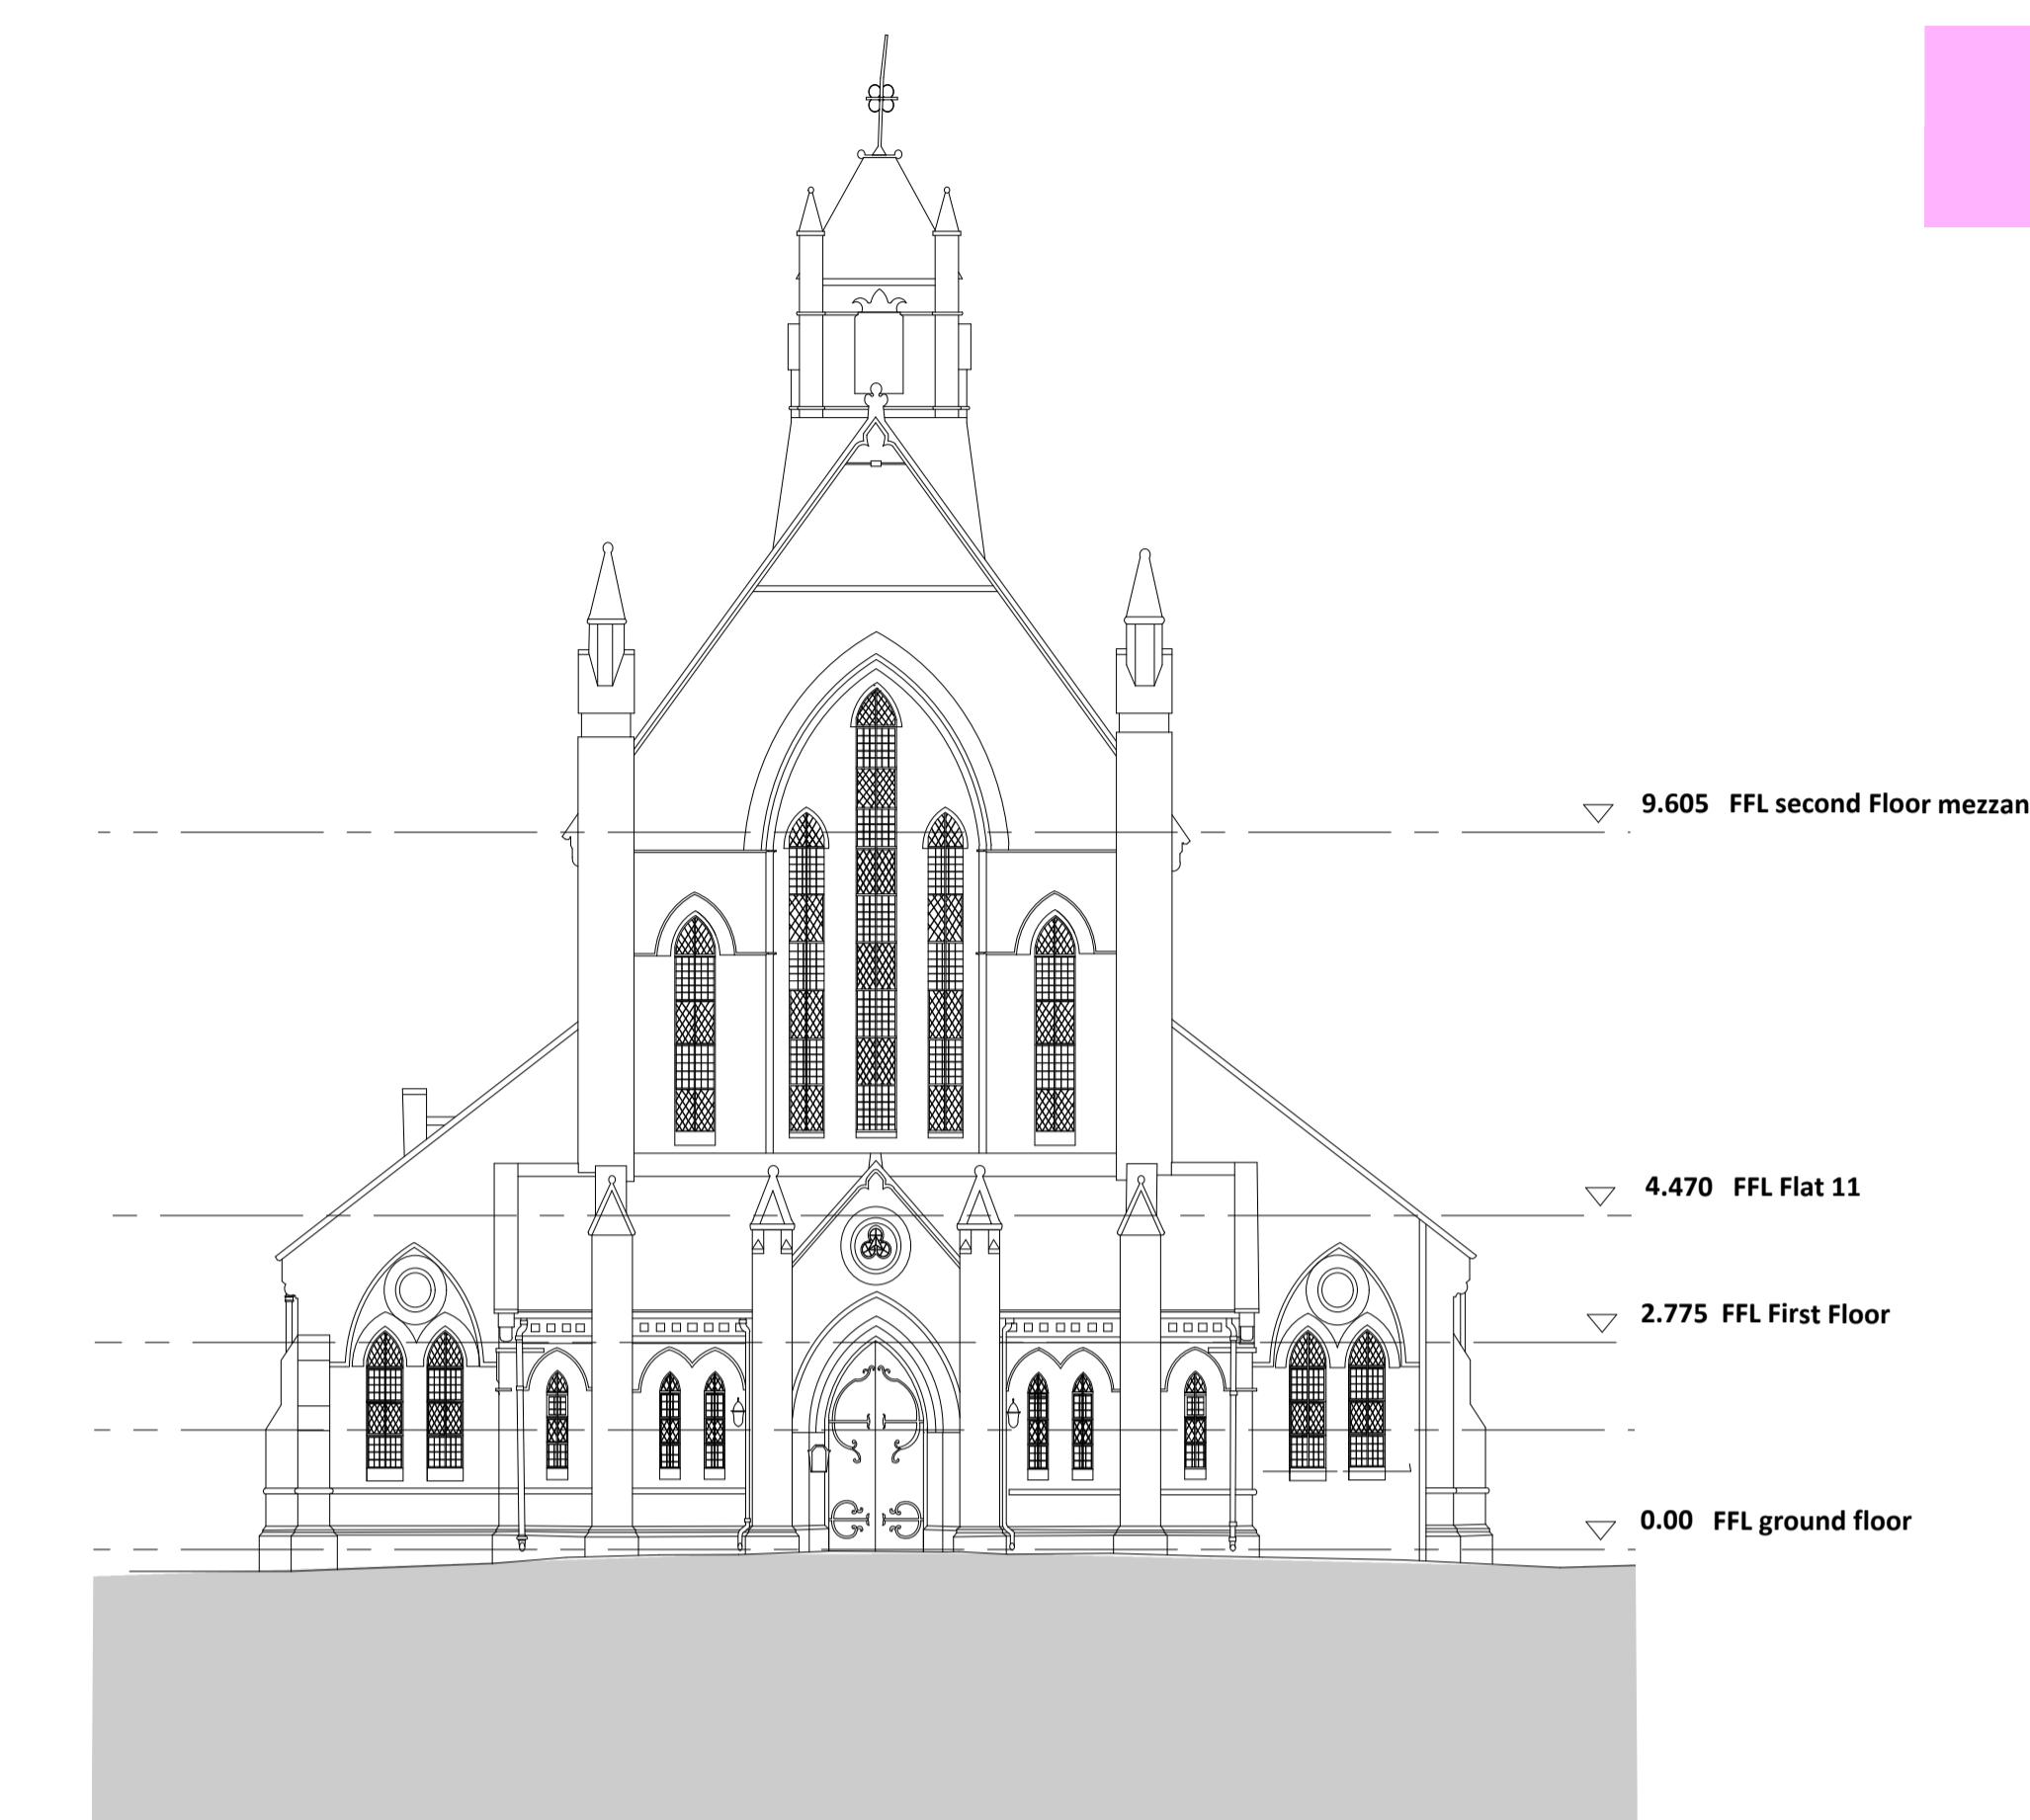


NORTH ELEVATION




EAST ELEVATION



SOUTH ELEVATION

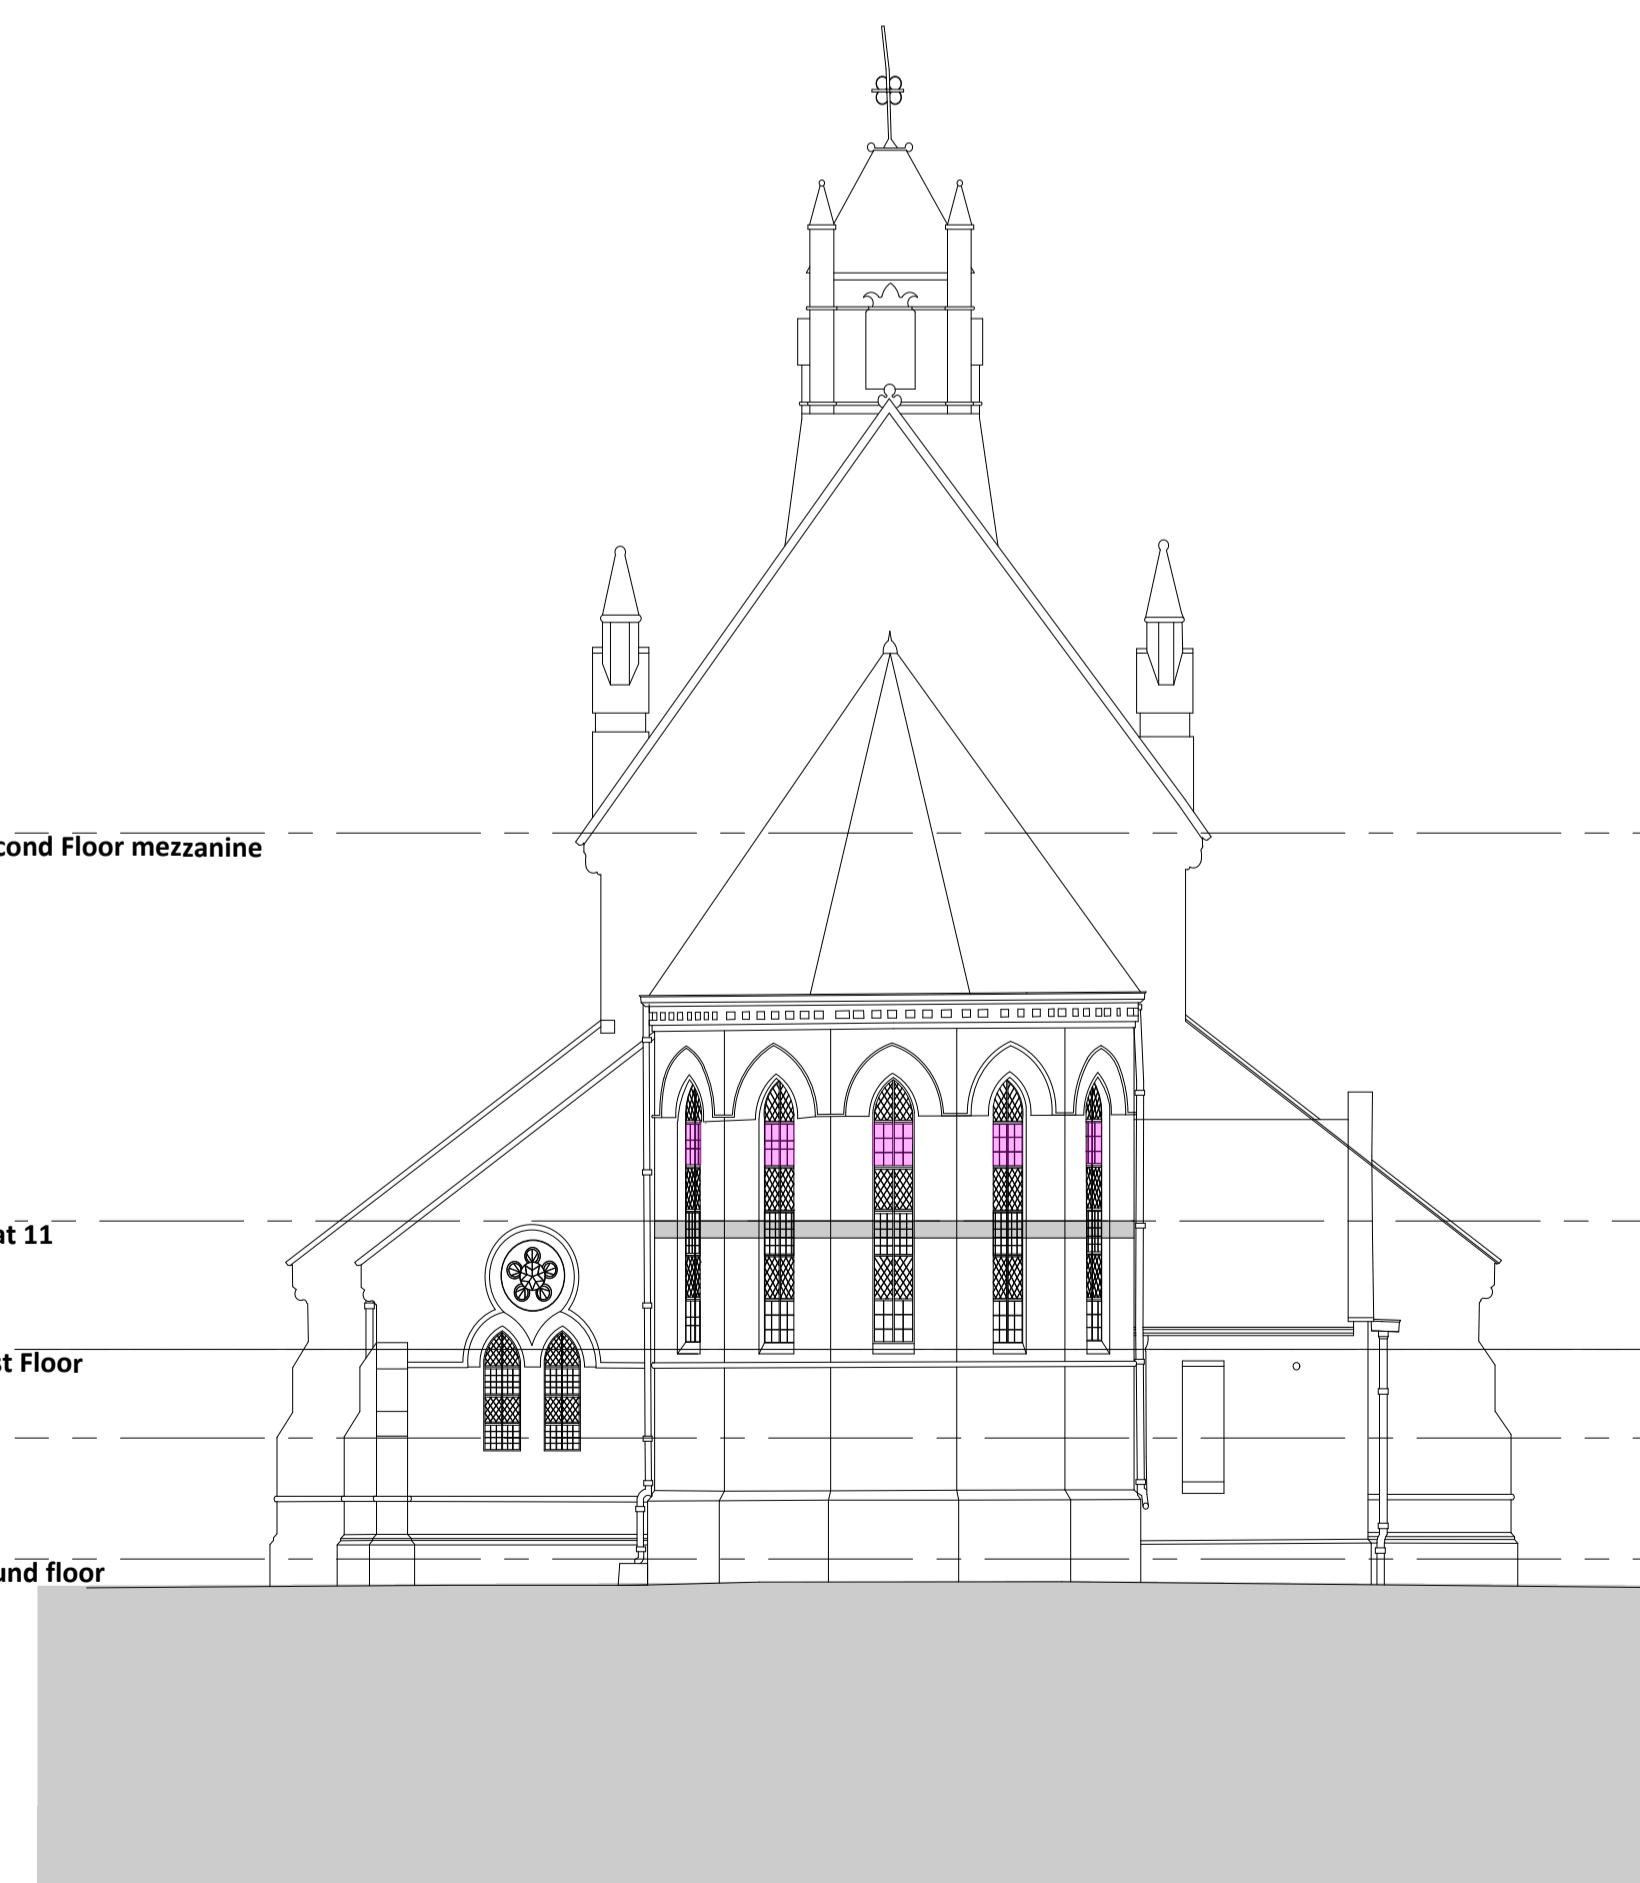

WEST ELEVATION

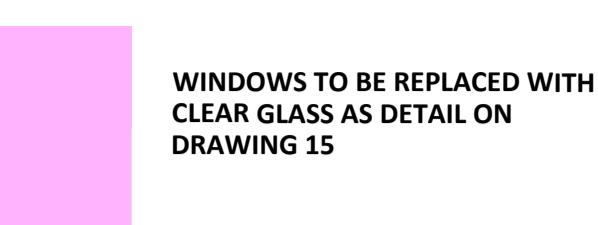

WINDOWS TO BE REPLACED WITH
CLEAR GLASS AS DETAIL ON
DRAWING 15

Metres	0	2m	4m	6m	8m	10m
Centimetres	0	1cm	2cm	3cm	4cm	5cm
PLANNING 1:200						
E	Window annotation added	26.02.25				
D	Refuse stores removed	13.02.25				
C	Rooflight positions updated and	22.01.25				
B	ASHP enclosures removed					
A	Rooflight positions updated and	05.12.24				
Revision	refuse / ASHP enclosures added					
	Velux spec. added for rooflights	13.09.24				
Project	Description	Date				
	Church of St Luke					
	Sedgefield					
Intersect Architects Limited						
YBN 7-8 Delta Bank Road Metro Riverside Park Gateshead NE11 9DJ. T. 0191 303 6283						
Title	Elevations- proposed					
Scale	Date	Drawn by	Chkd by			
1:200@A3	May 2024	jkb	ajs			
Dwg. No.	SP-384/A-PL-13 /E					

© Intersect Architects Limited.
This drawing is copyright and must not be reproduced wholly or in part without prior permission.
Do not scale from this drawing.