


1:100 E6 Side Elevation

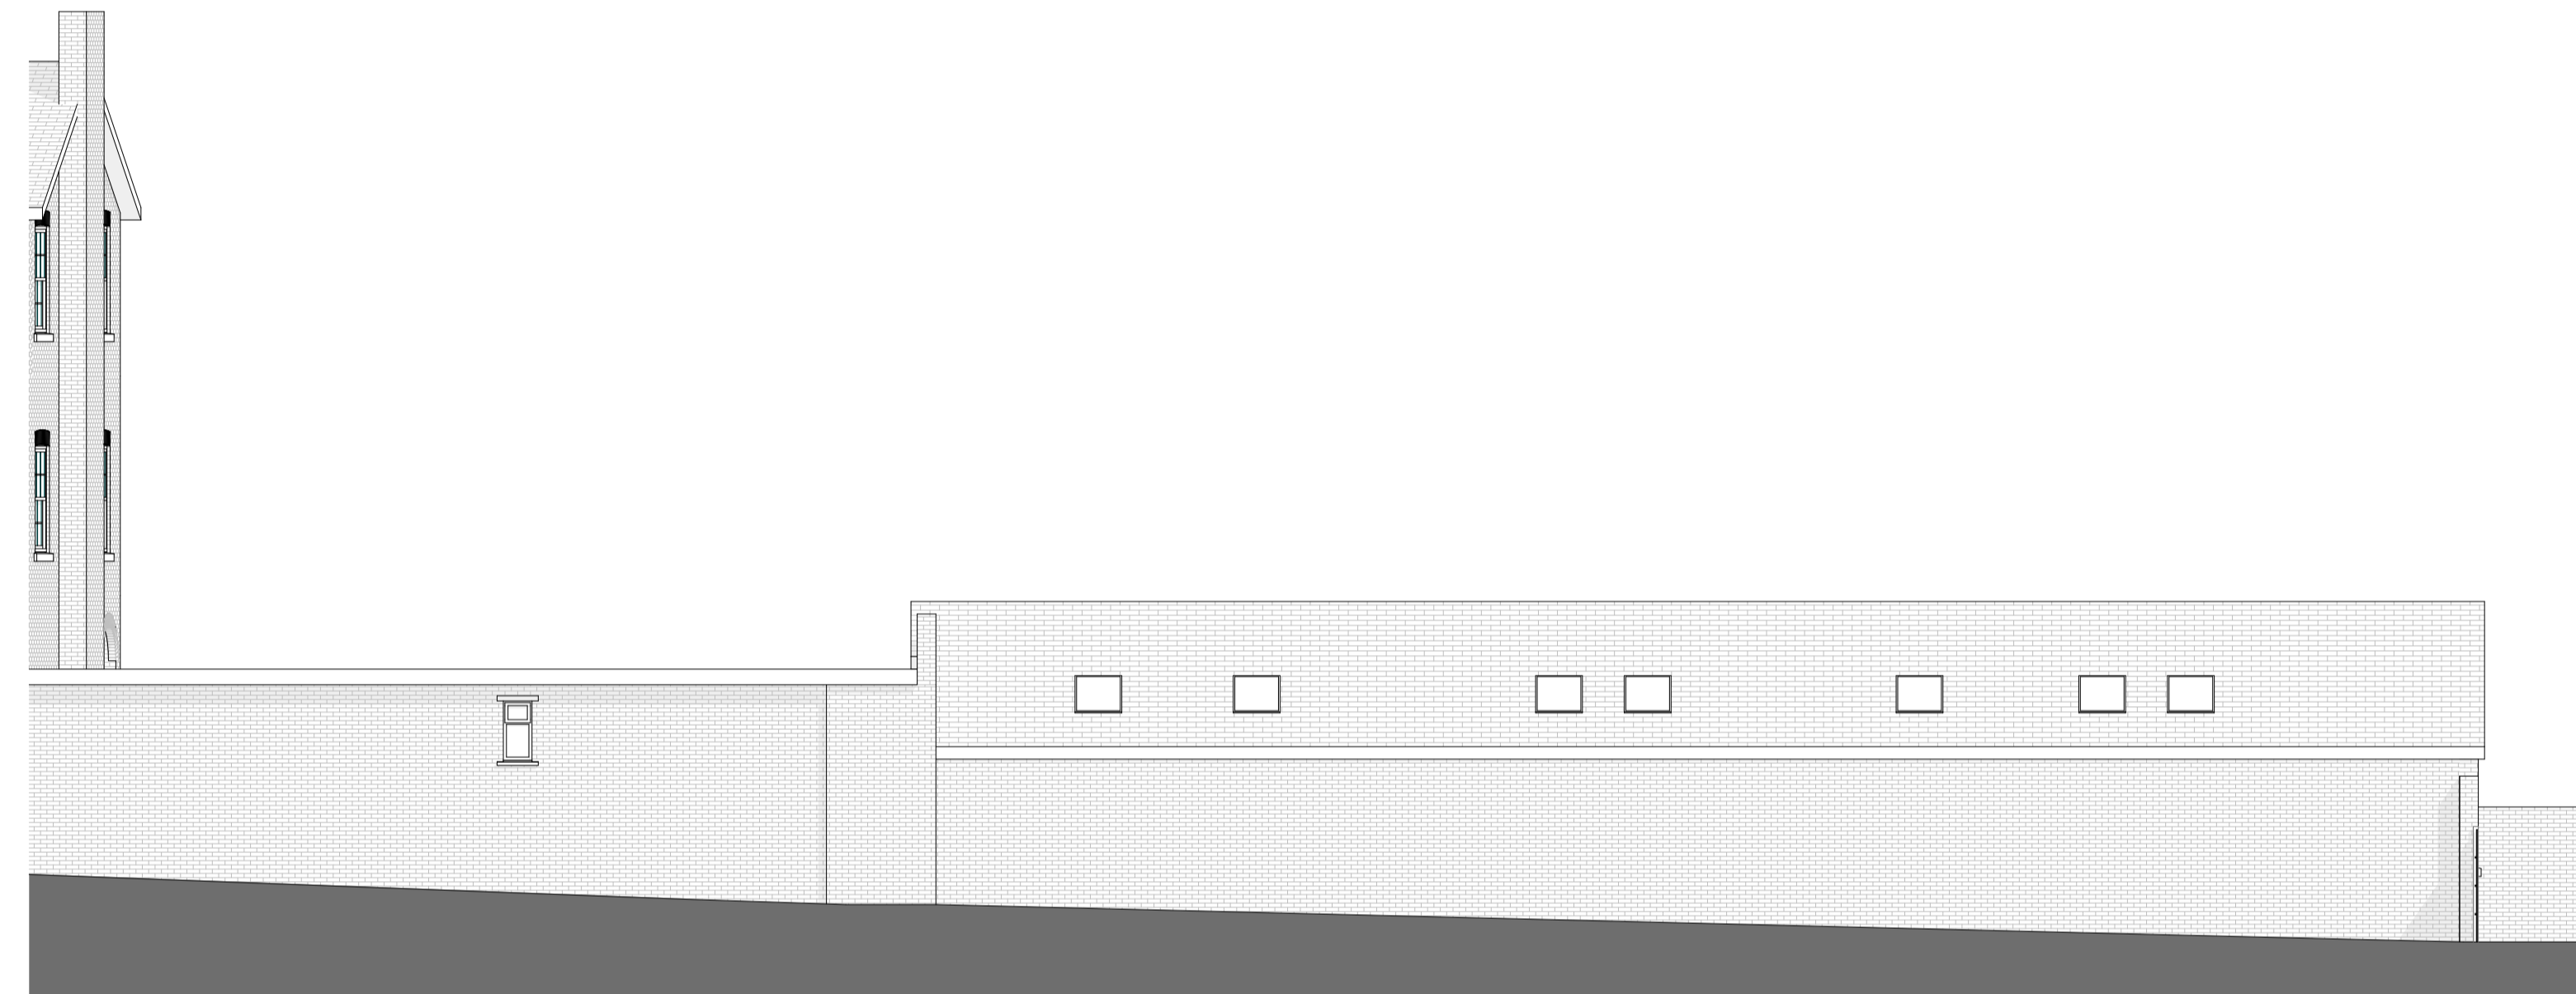

1:100 E5 Side Elevation



1:100 E4 Rear Elevation

Rev.	Date.	Revision Description.	By.	Chk.



www.creative-planning.co.uk T: 07791 587404

Scale. 1:100 @ A1 **Date.** 13.02.24

Project Title
42 Broad Street

Client
Mr Z Zaza

Drawing Title
Sketch Scheme 1 - Proposed Elevations 2 of 2

Project No. CP0007	Drawing No. SK-103	Rev.
------------------------------	------------------------------	-------------

