

# Land to Rear of 15 Sidings Terrace, Skewen, Neath. SA10 6RE





Front Elevation  
Scale 1:100




Block Plan Scale 1:200

East Facing Side Elevation  
Scale 1:100

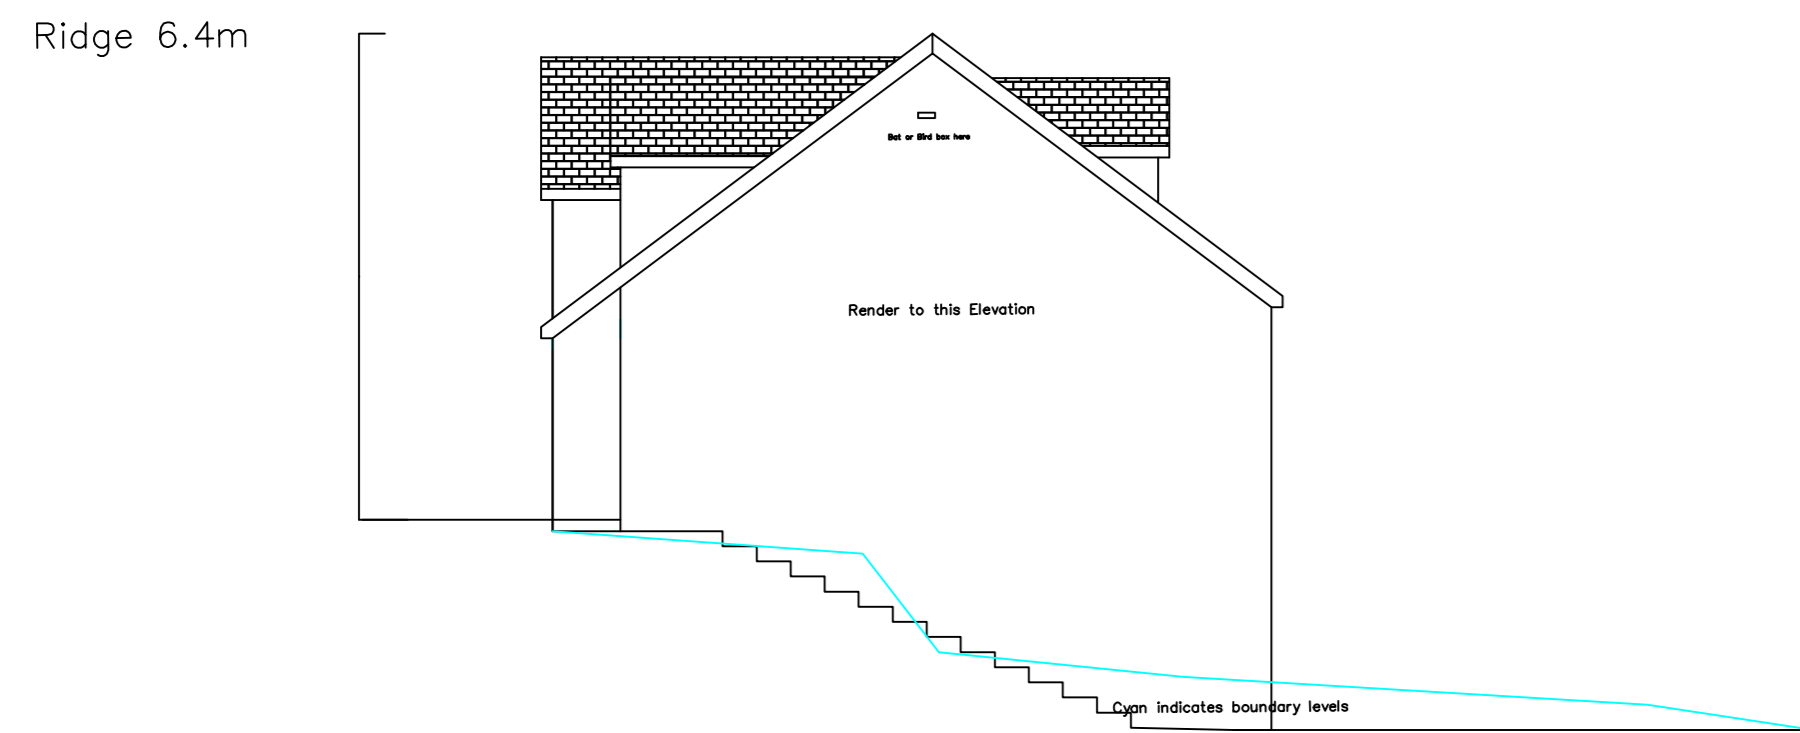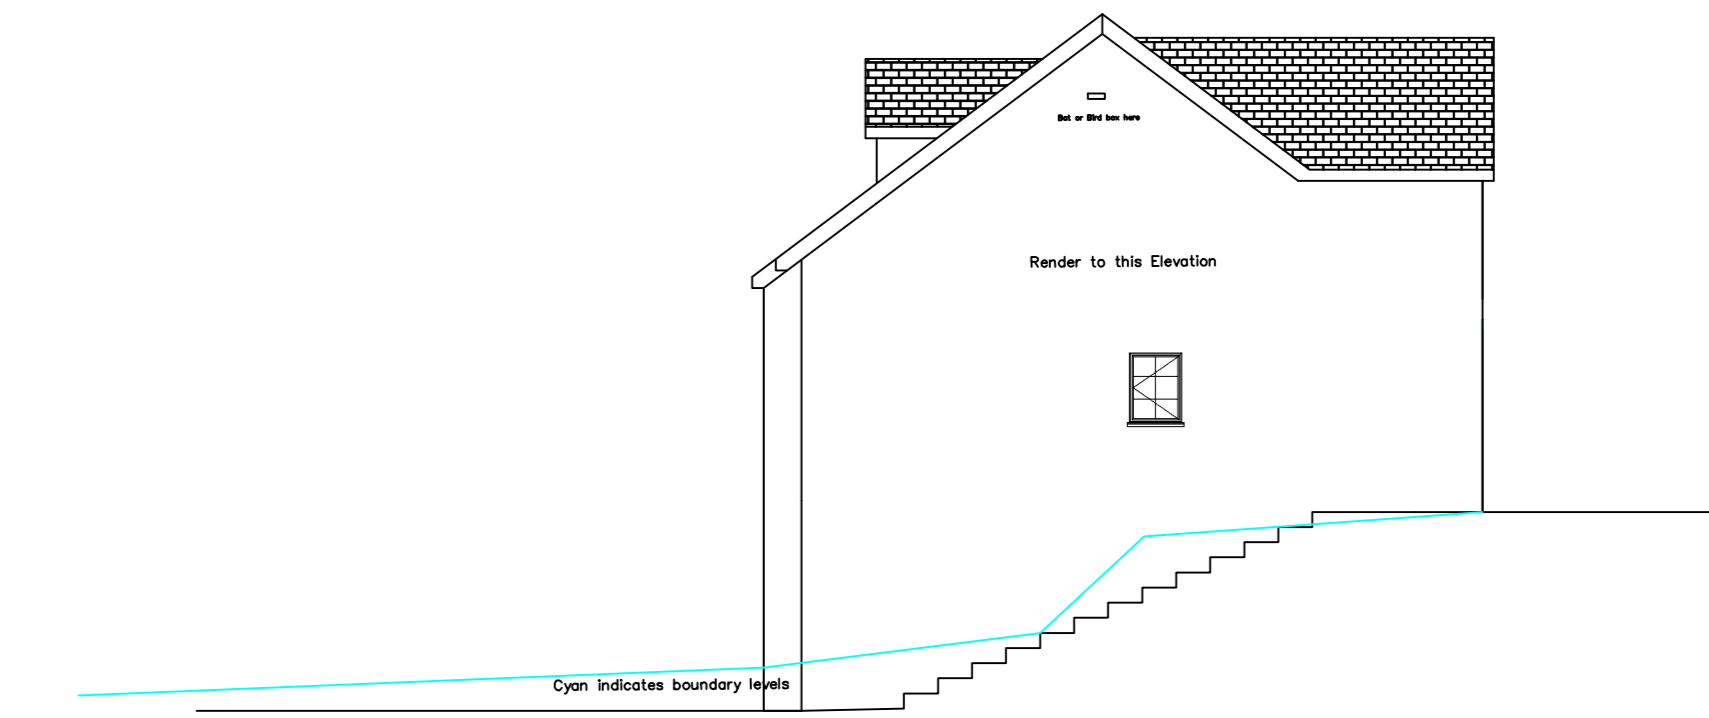


West Facing Side Elevation  
Scale 1:100

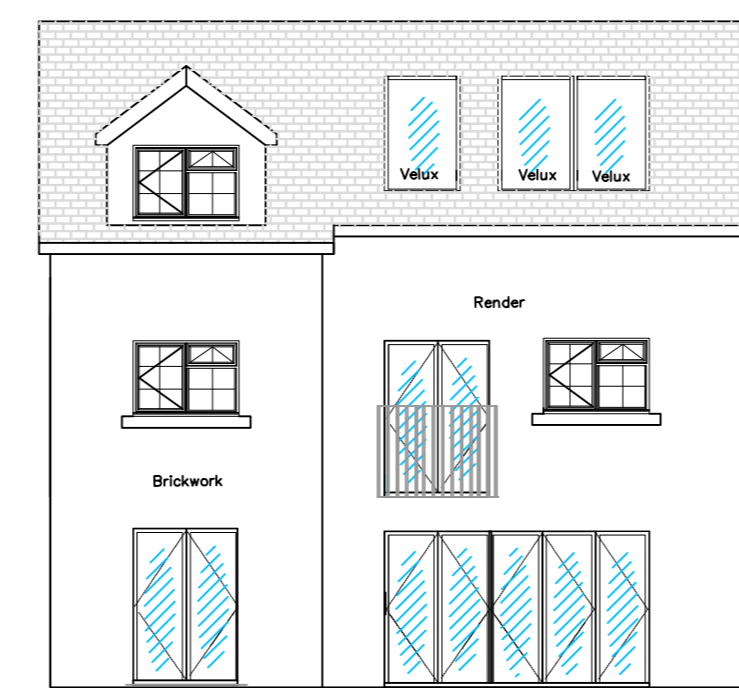


Rear Elevation  
Scale 1:100


First Floor  
Scale 1:100

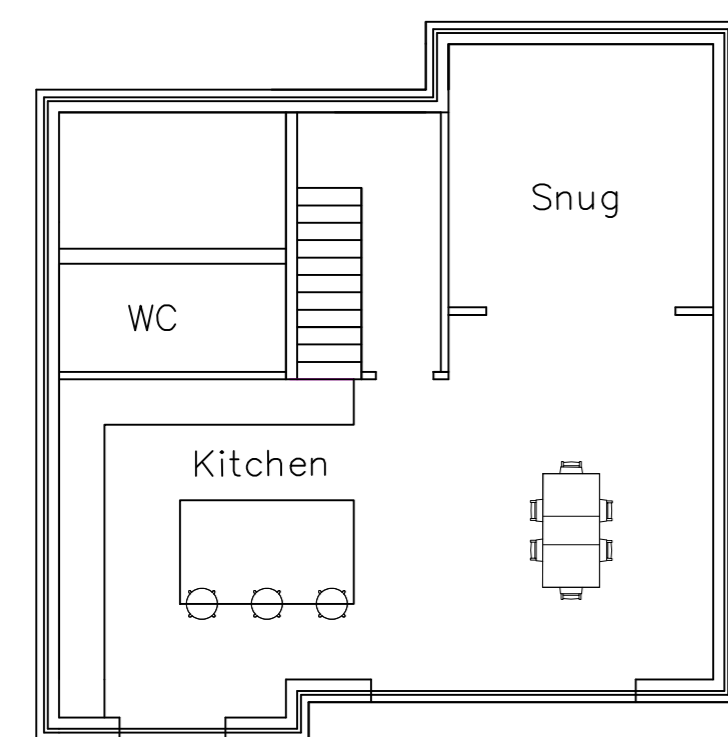

Basement  
Floor  
Scale 1:100

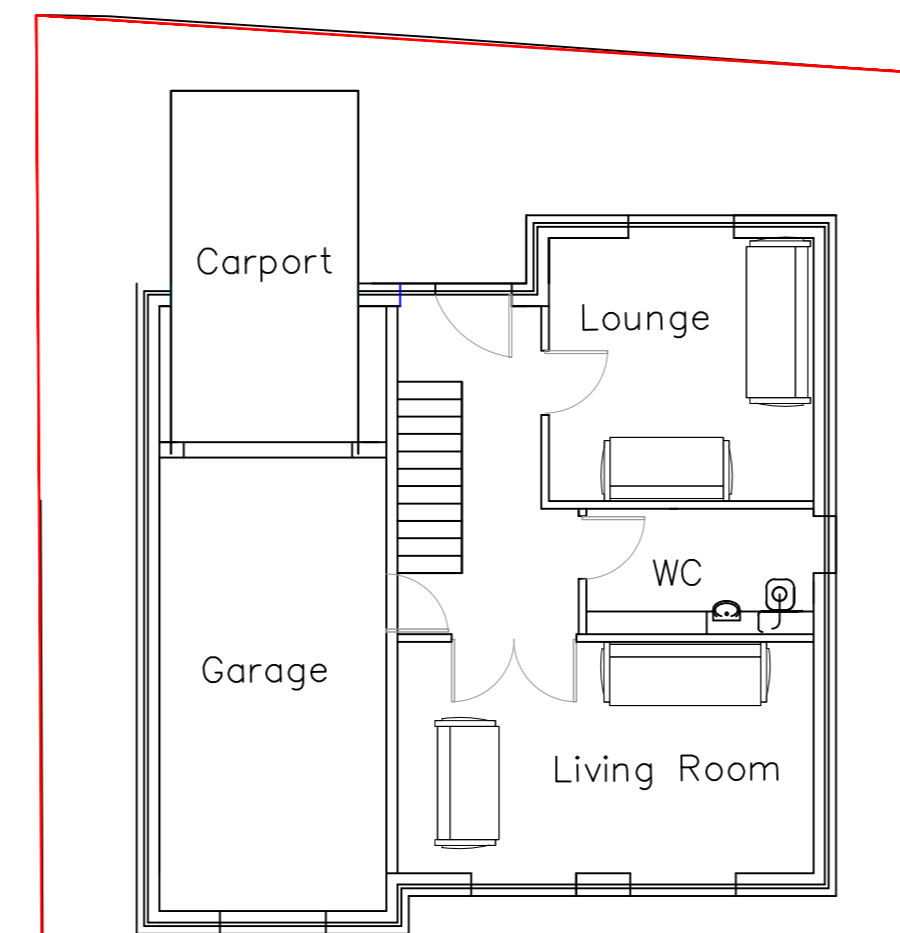

Ground Floor  
Scale 1:100

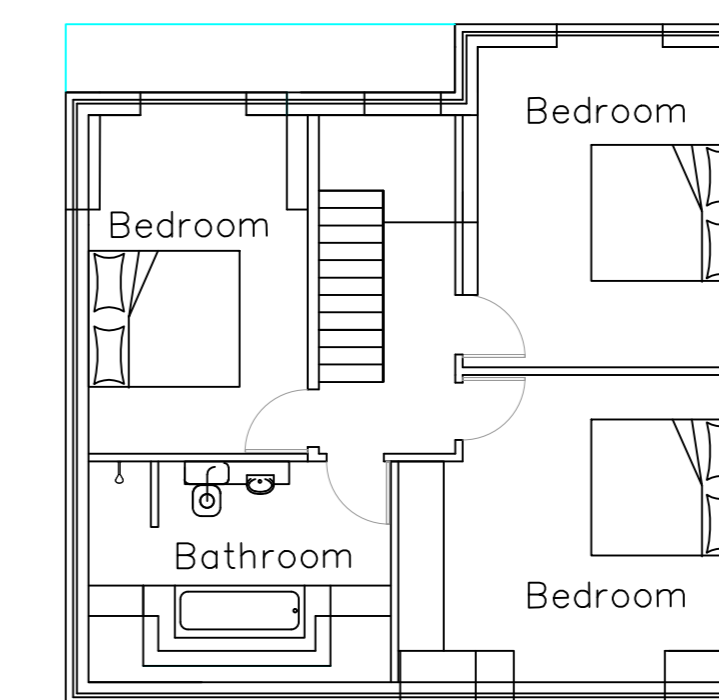

PLANNING	
Mr A Jenkins	
Land to Rear 15 Sidings Terrace	
Proposed Plans and Elevations	
As Shown	SLR
002	C