


Note :
See Structural Report for recommendations on remedial works & repairs to be carried out

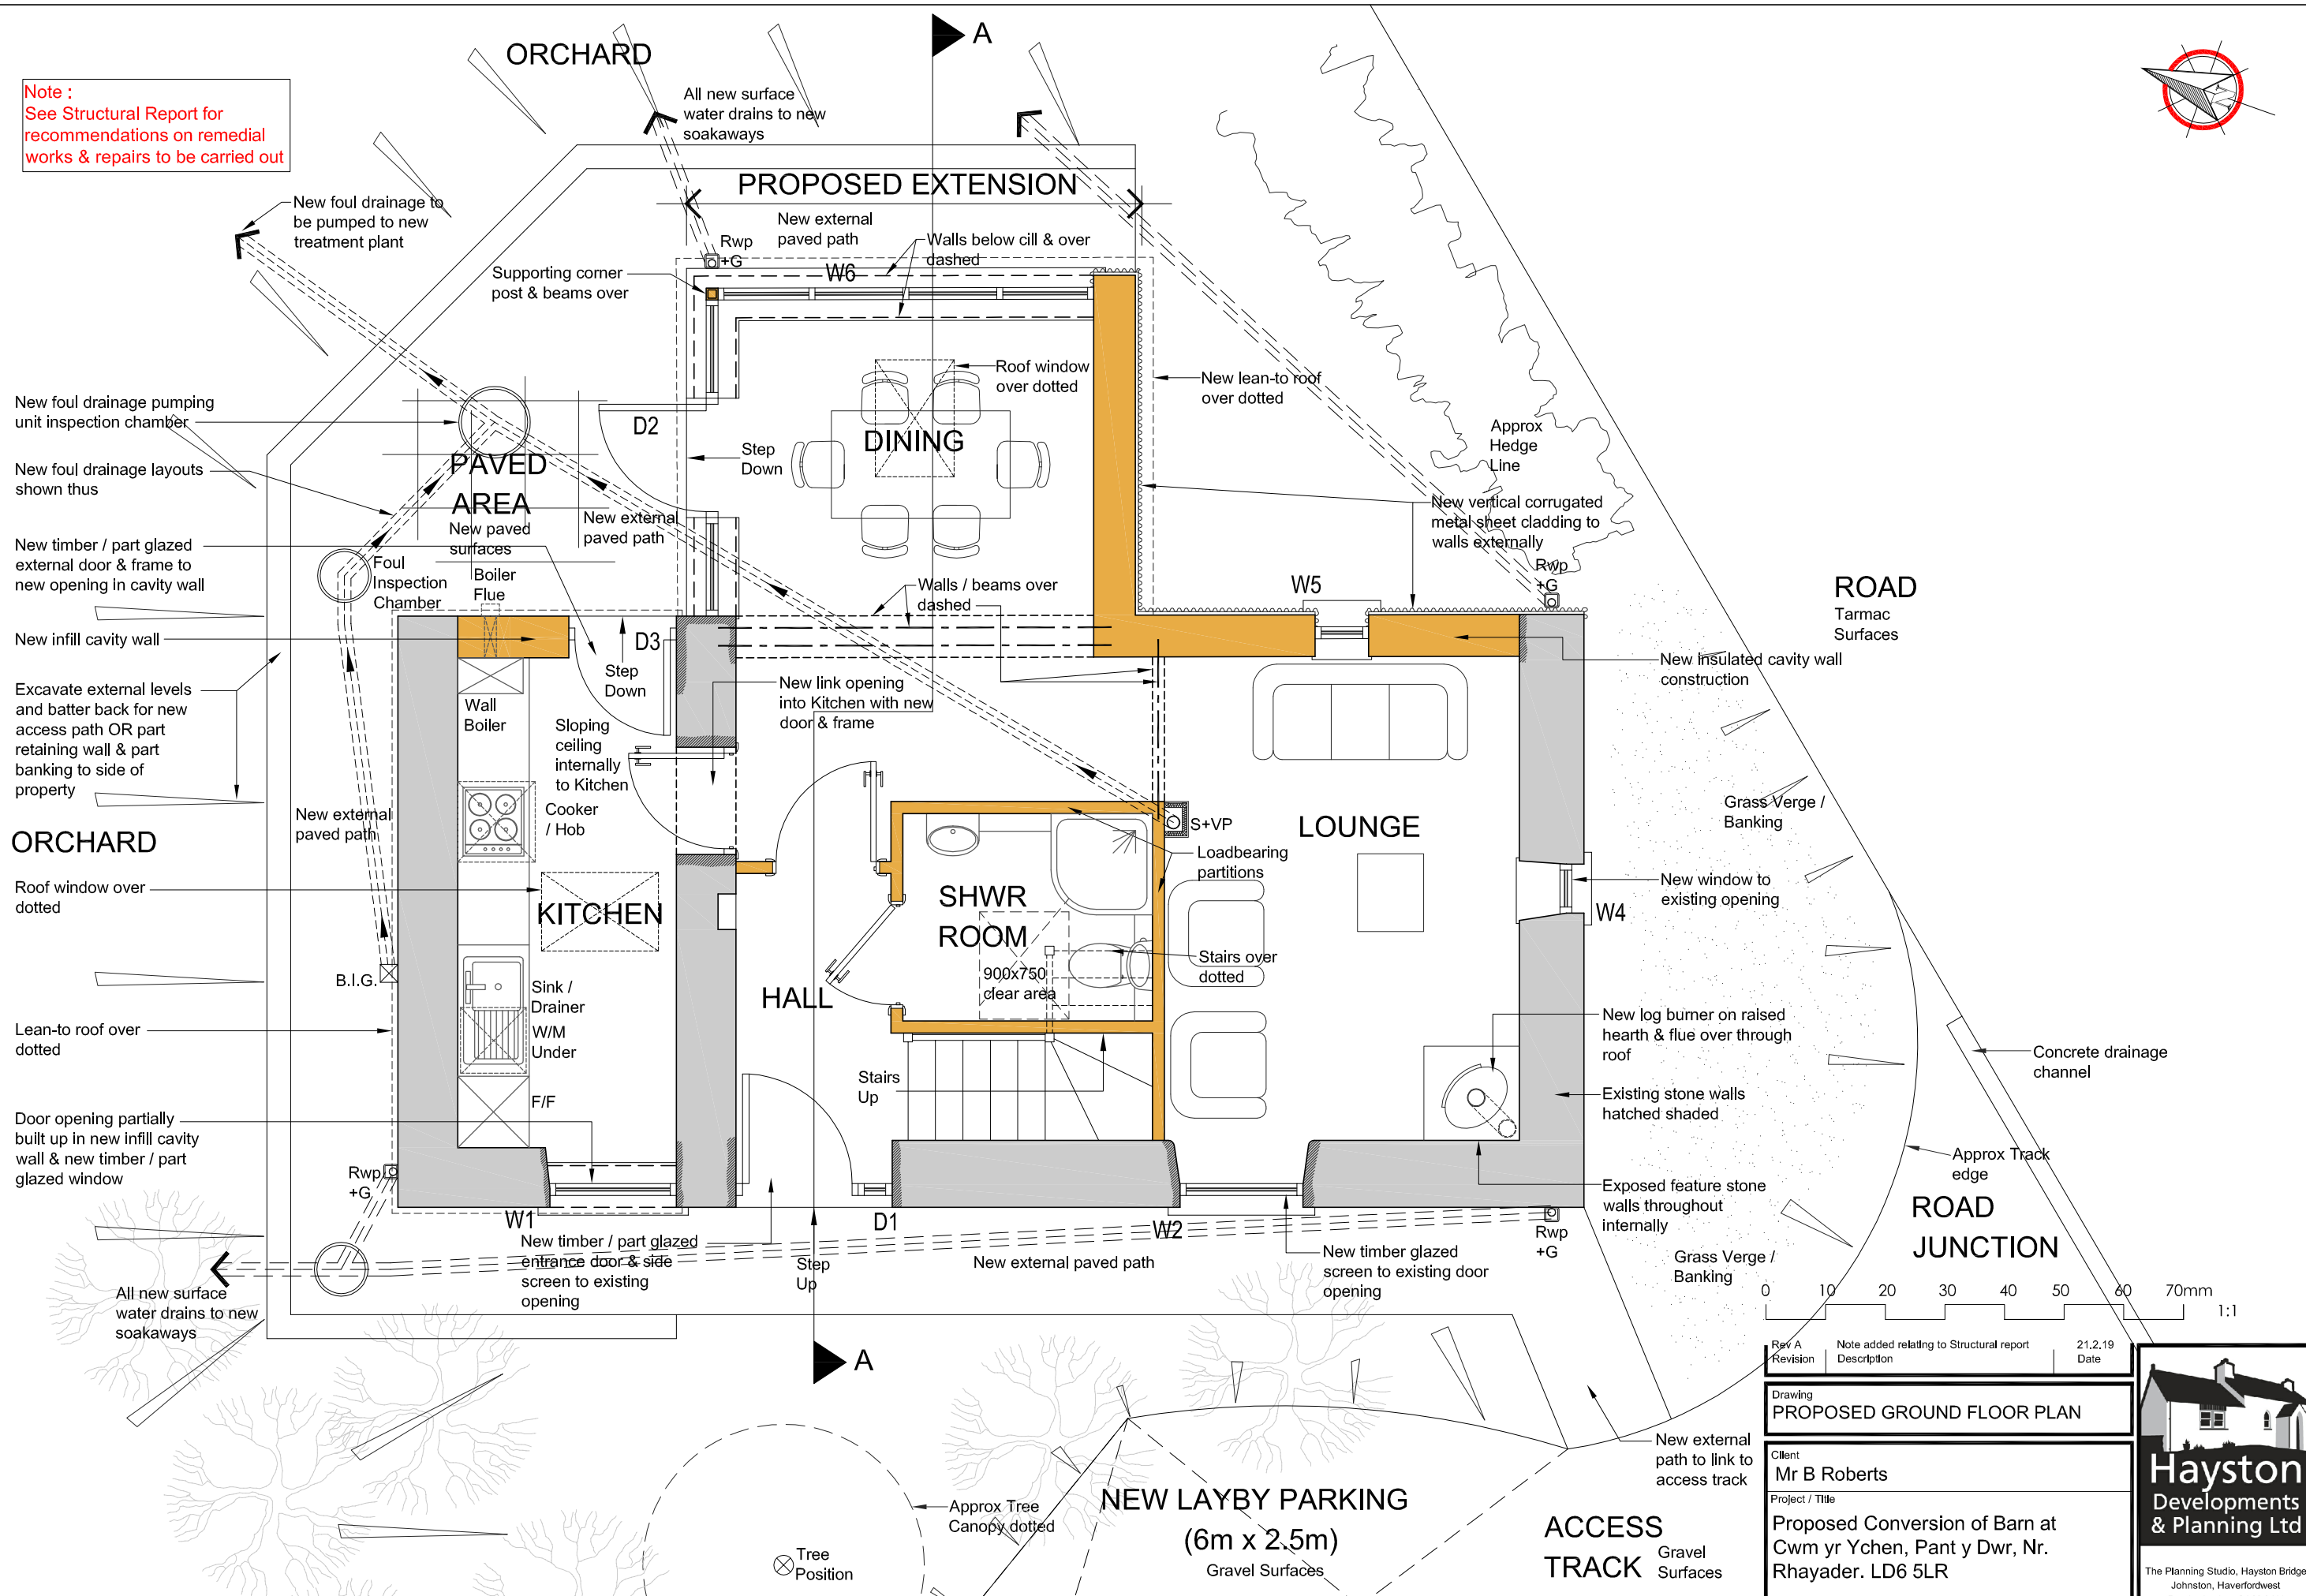

PROPOSED GROUND FLOOR PLAN Scale - 1:50

Rev A	Note added relating to Structural report	21.2.19
Revision	Description	Date
Drawing PROPOSED GROUND FLOOR PLAN		
Client Mr B Roberts		
Project / Title Proposed Conversion of Barn at Cwm yr Ychen, Pant y Dwr, Nr. Rhayader. LD6 5LR		
Dwg No. P03	Job No. 1707	Paper A3
Rev. A	Drawn PNW	Scale 1:50
		Date NOV 2018

Hayston
Developments
& Planning Ltd

The Planning Studio, Hayston Bridge
Johnston, Haverfordwest
Pembrokeshire SA62 3 HJ
01437 891 817
07515 851 704
andrew@haystonplanning.co.uk
www.planningpembrokeshire.co.uk