


GROUND FLOOR
scale 1 : 100

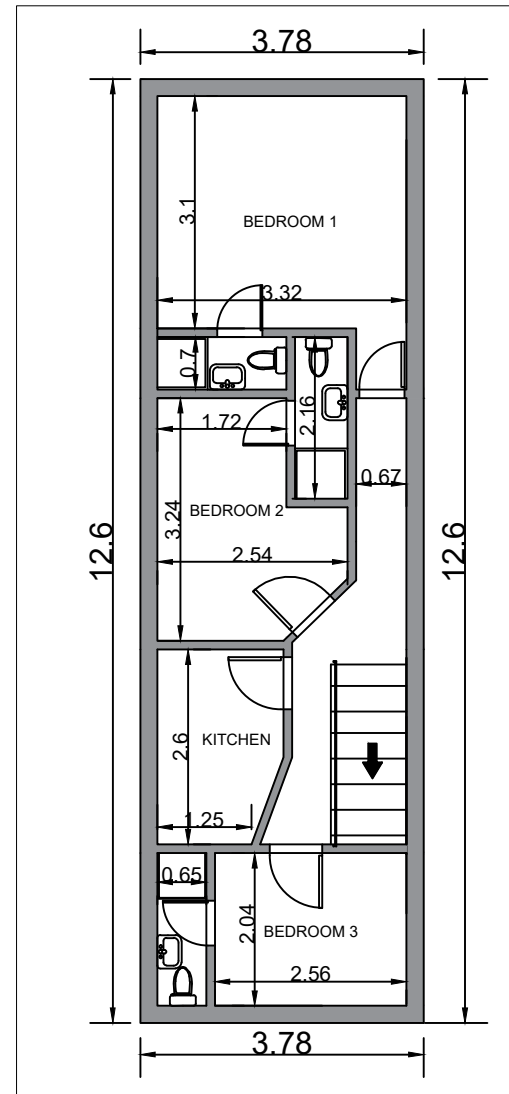

FIRST FLOOR
scale 1 : 100

- NOTES:
1. All the outer walls have a thickness of 230 mm.
 2. All the internal walls have a thickness of 115 mm.
 3. All dimensions are in meters (M) unless otherwise specified.

Beacons Development Ltd. 8 School Road, Troedyrhiw, Merthyr Tydfil, Wales, CF48 4JS		
DRAWING TITLE		
17A FLOOR PLAN		
ADDRESS		
17 Bridge Street, CF48 4DT		
DRAWN BY	CHECKED BY	APPROVED BY
TS		
SCALE @	ABBREVIATION	REVISION
AS SHOWN	17A	