



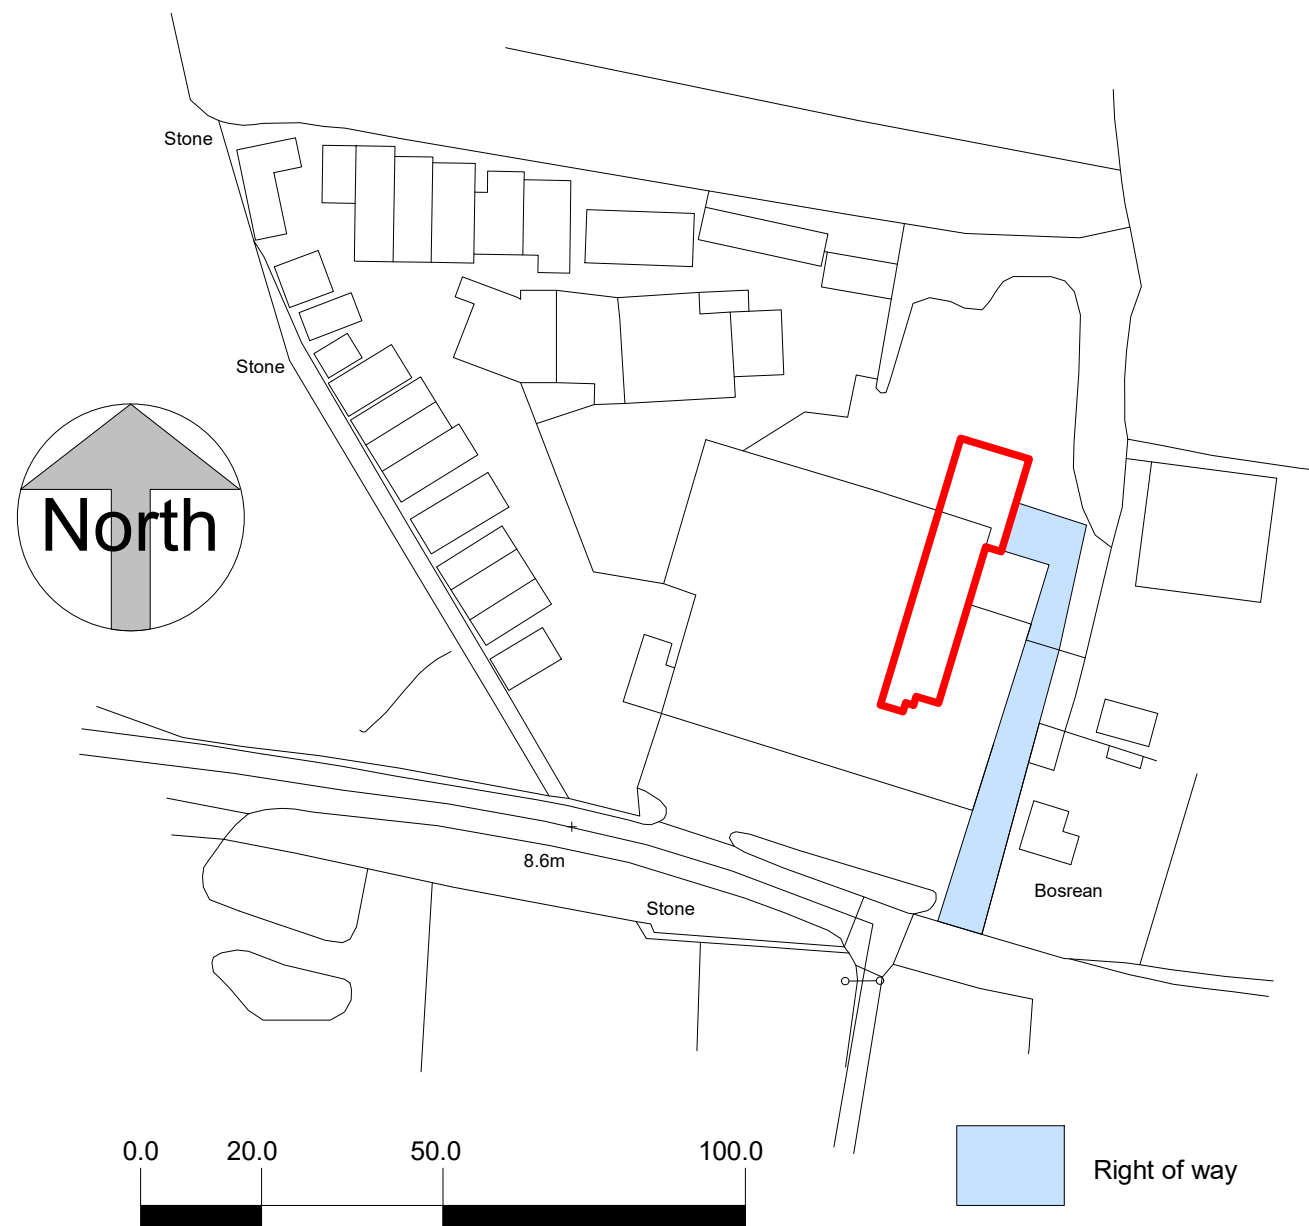

2 Site location Unit 2
1 : 1250

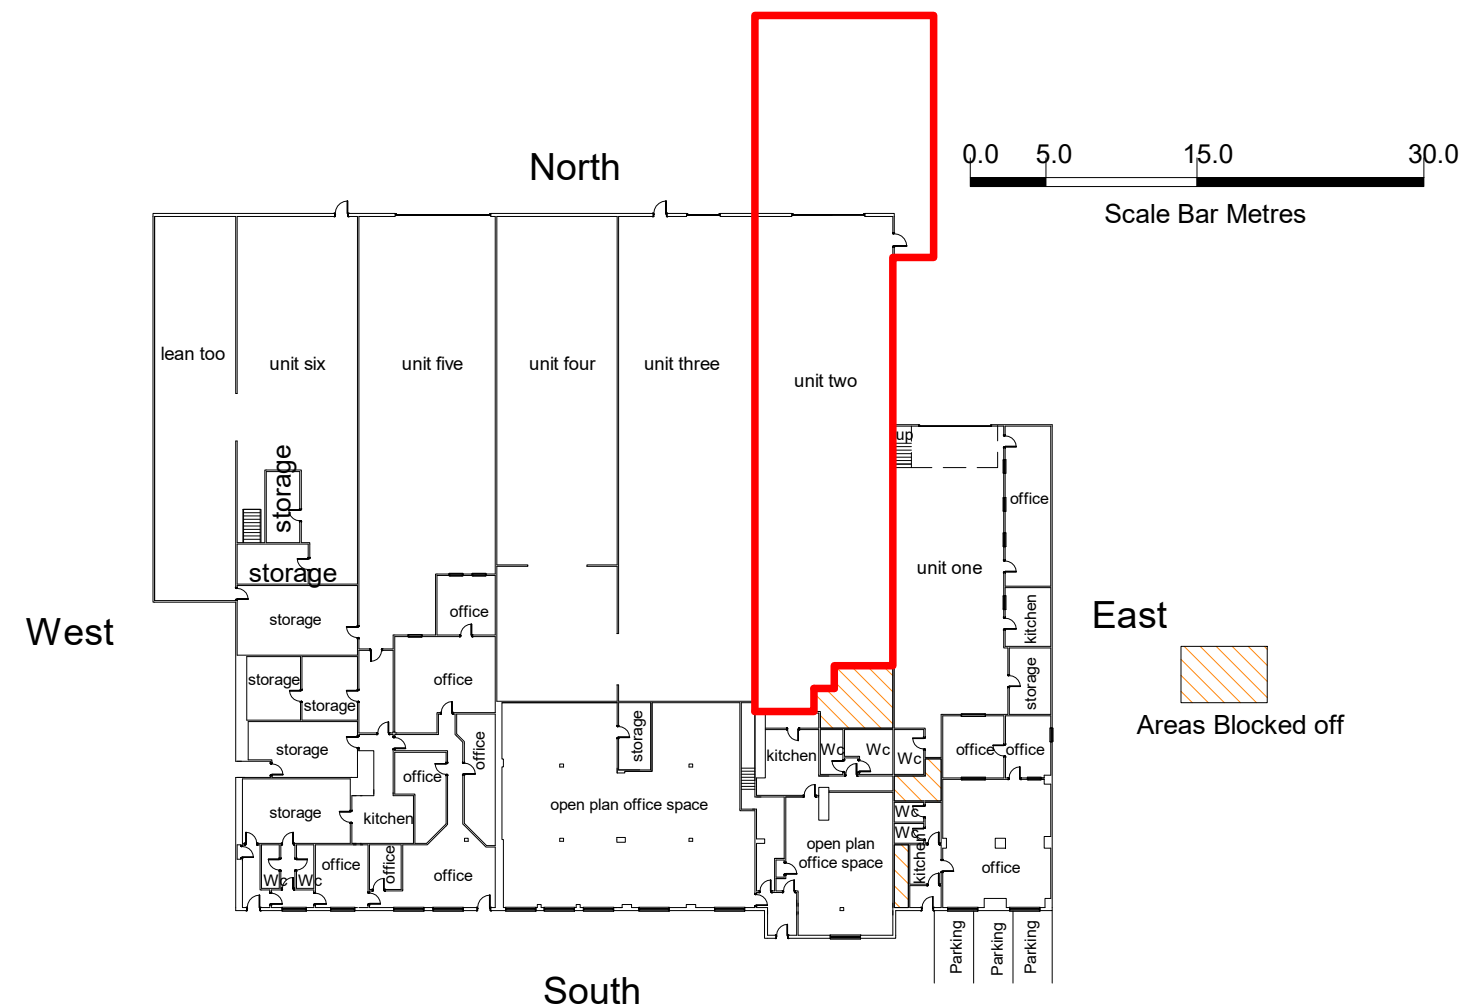

1 Ground floor plan Unit 2
1 : 500

9 Pine Tree close
Burry port
Carmarthenshire
SA16 0TF

TEL 01554833725
07837594671



				PROJECT		CLIENT		
				Communication centre PL24 2SQ		Date 23/04/2026	Project number Project Number	Scale (@ A3) As indicated
				Unit 2		Author Checked by	DRAWING NUMBER	
CODE	STATUS	SUITABILITY DESCRIPTION	PURPOSE OF ISSUE					REV