
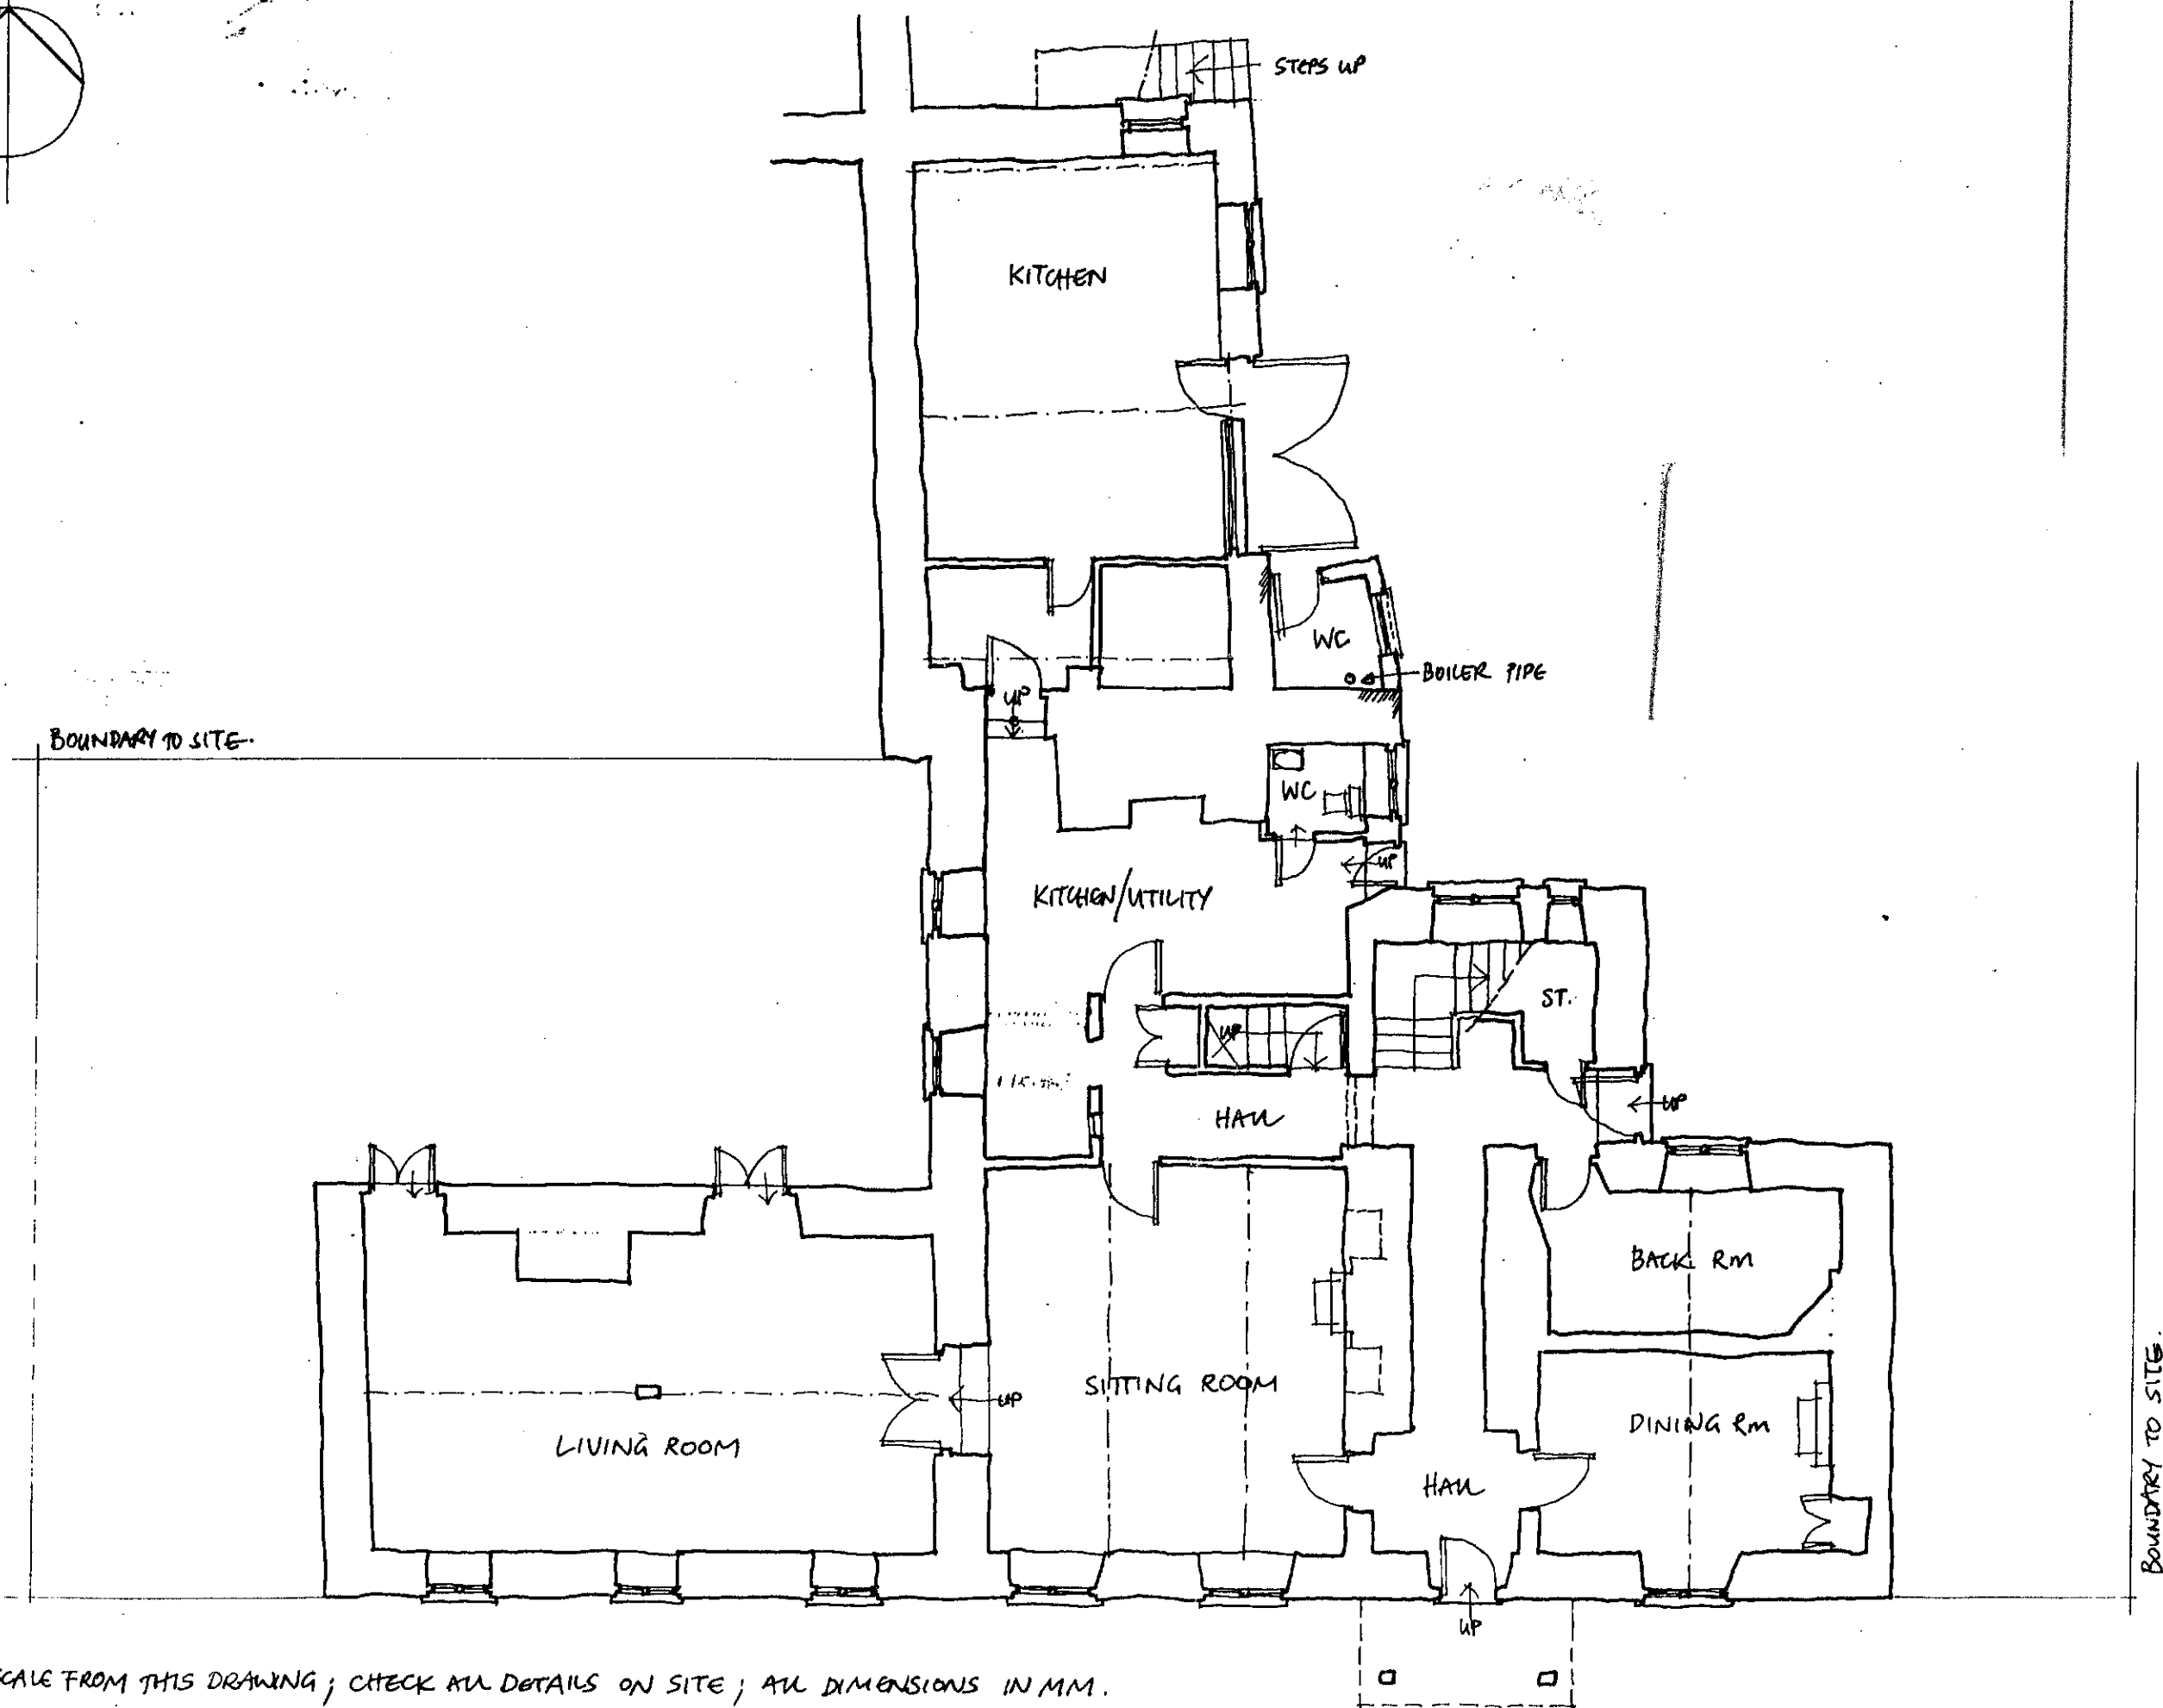


OLD COURT , CAERWYS Alterations and Repairs
Ground floor plan : Existing

scale 1:100

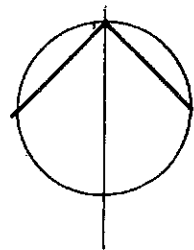

DO NOT SCALE FROM THIS DRAWING; CHECK ALL DETAILS ON SITE; ALL DIMENSIONS IN MM.