



00 GROUND FLOOR PLAN  
SCALE 1:50 @A0

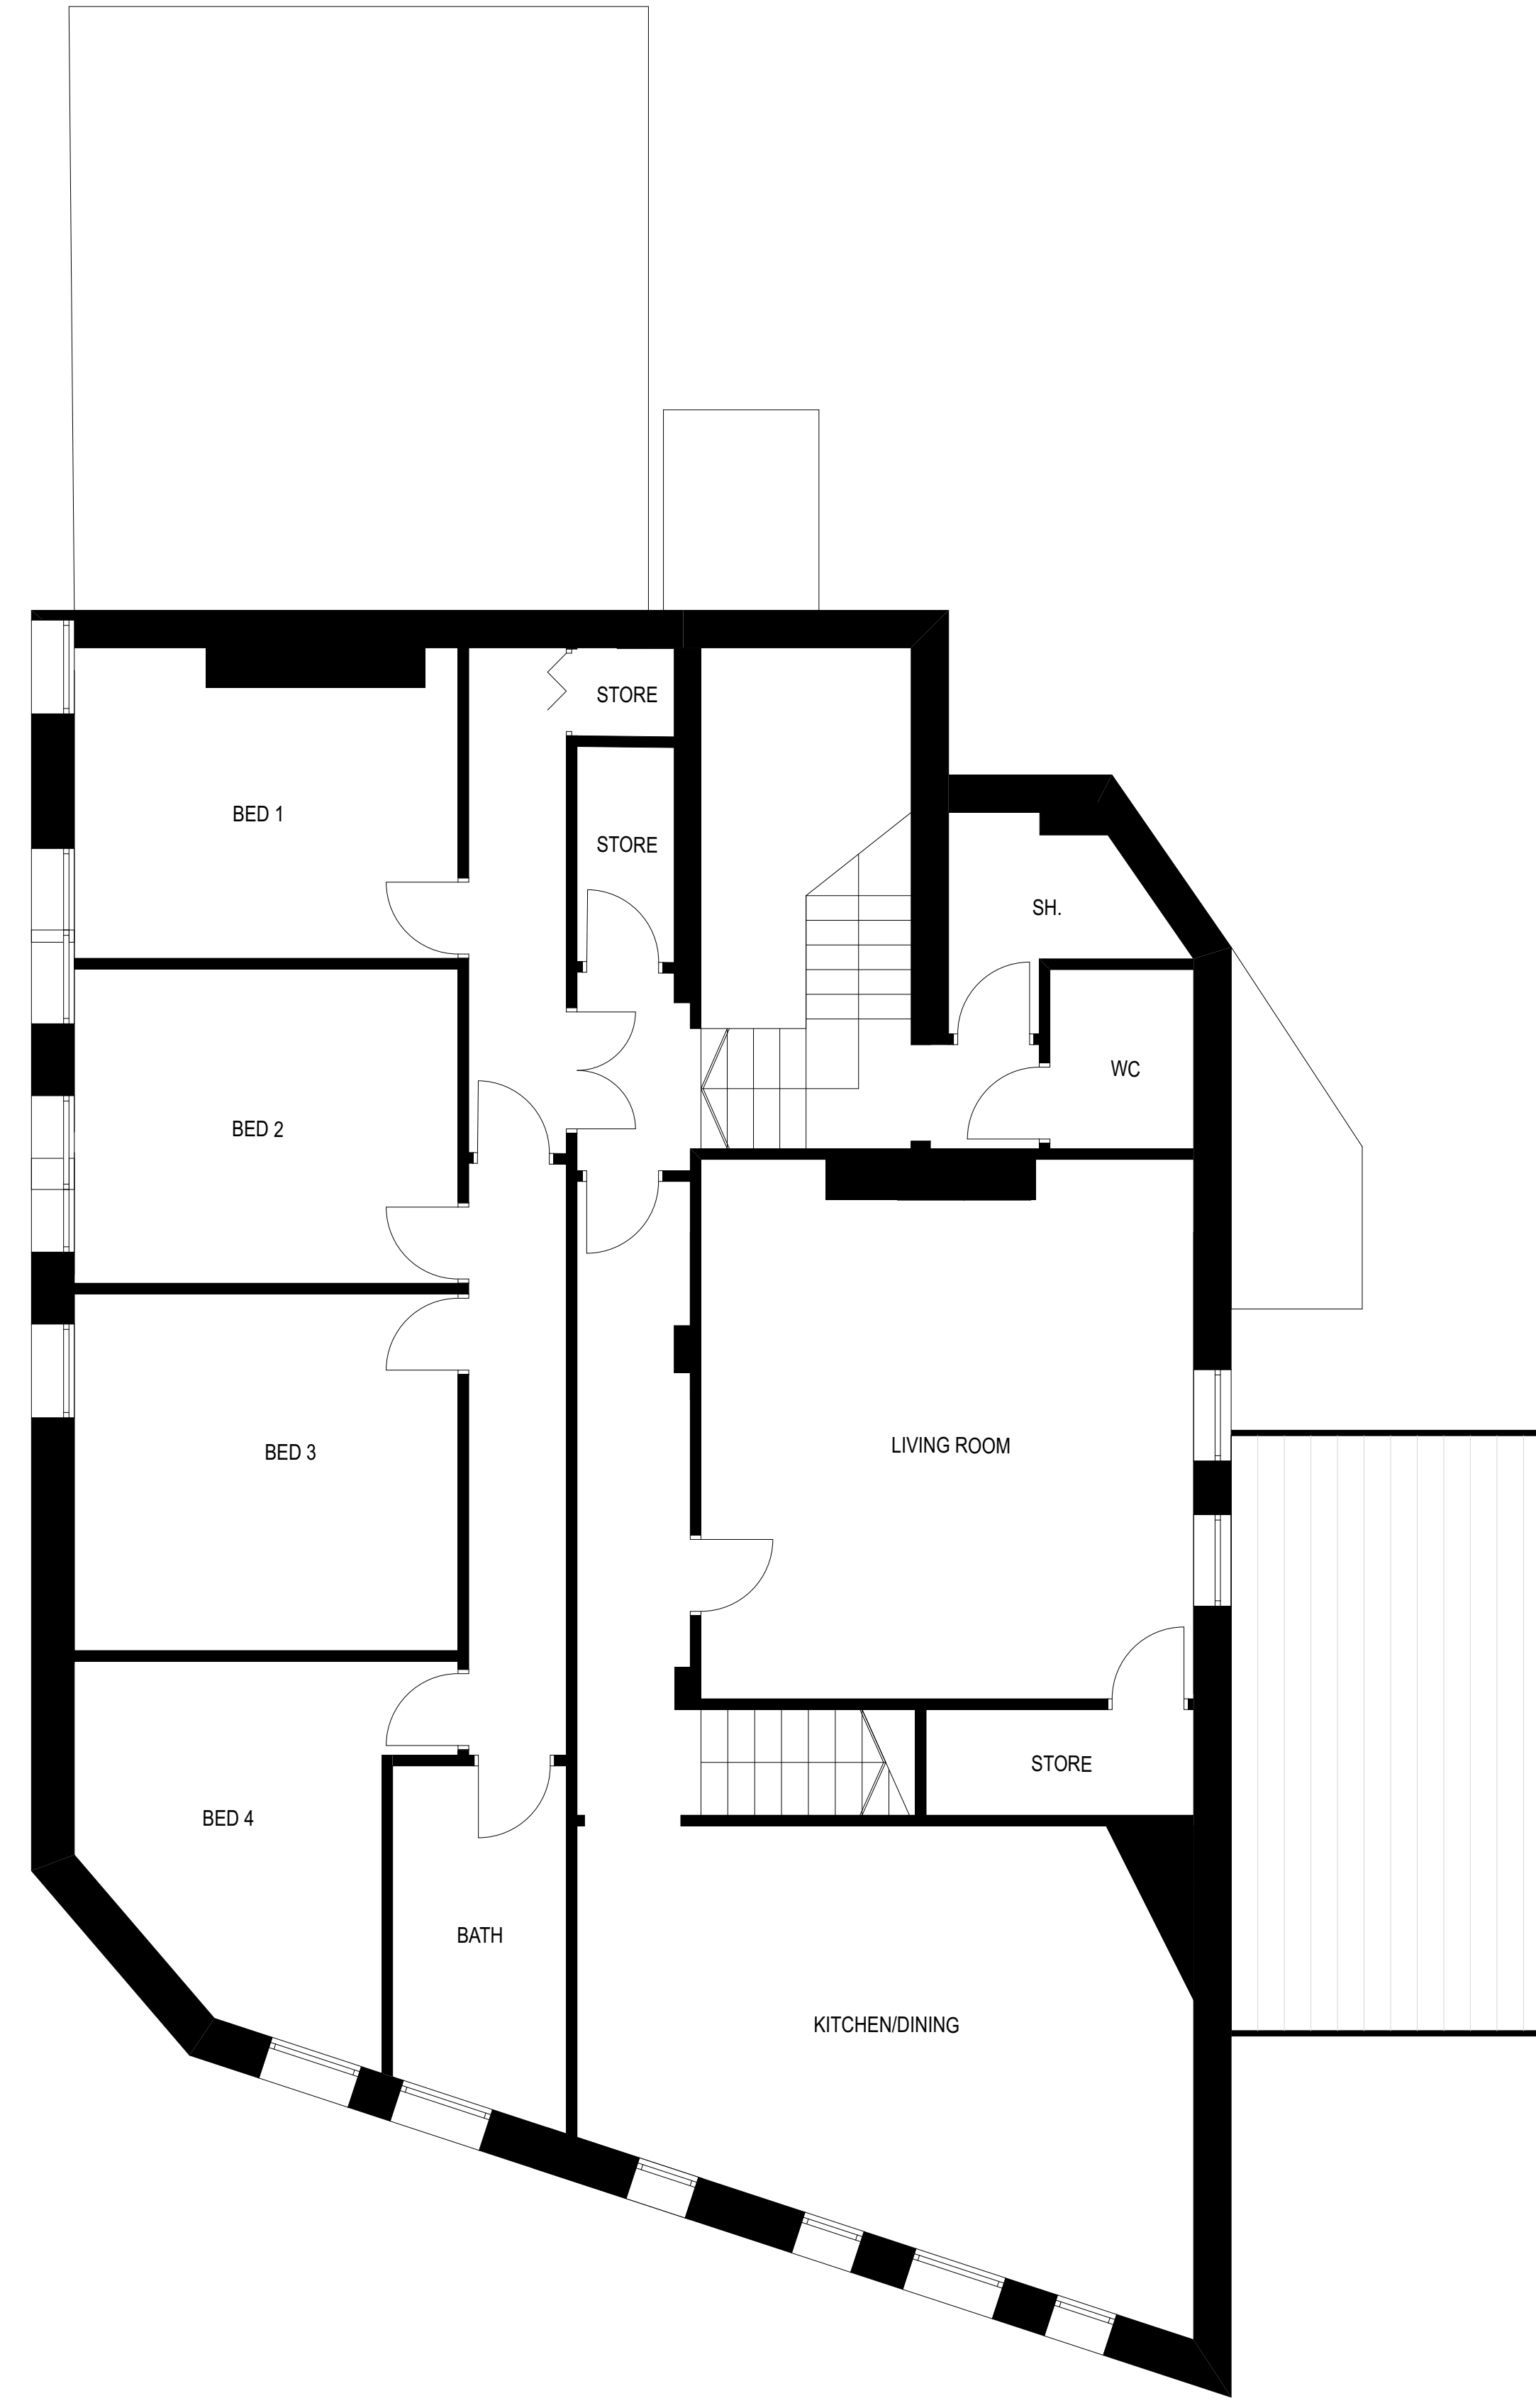

01 FIRST FLOOR PLAN  
SCALE 1:50 @A0

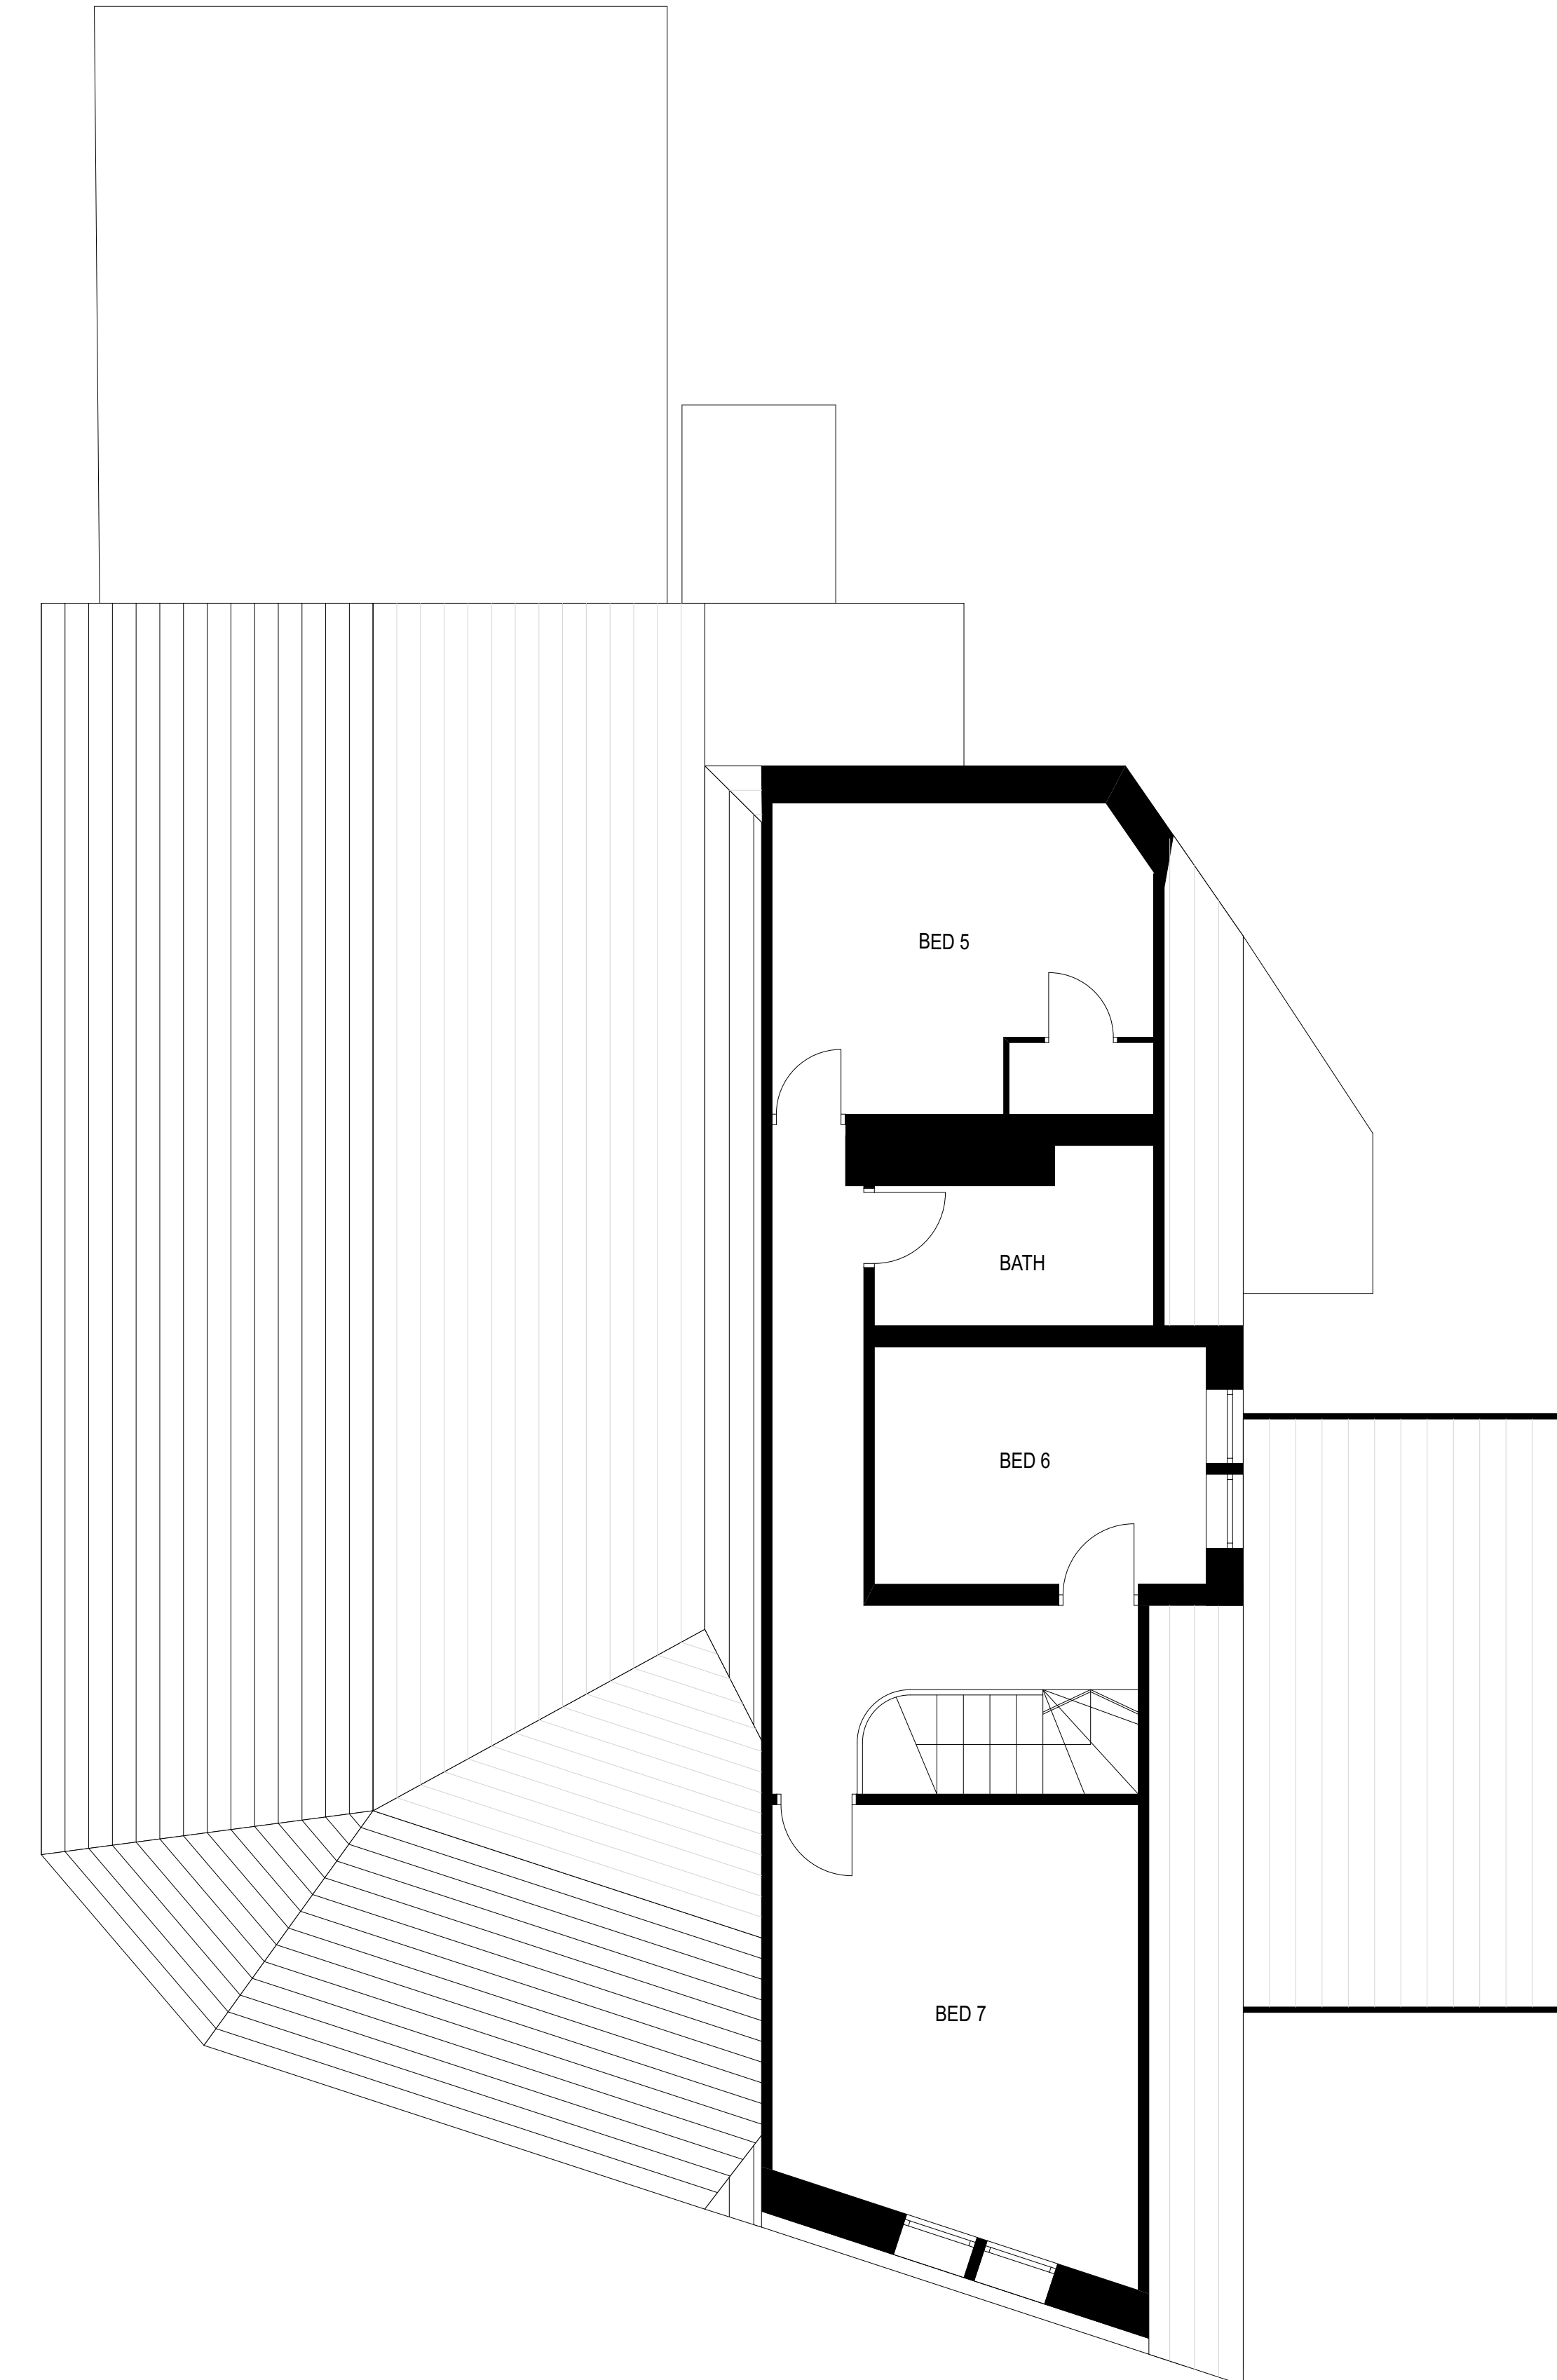

02 SECOND FLOOR PLAN  
SCALE 1:50 @A0

**STUDIO H78**  
ARCHITECTURAL DESIGN

Address: 2 Medlock Road Sheffield  
S13 9AY  
Telephone: 07830261186  
Email: michael@studioh78.com

Project  
**The Crown,**  
Meadowhall Road.

Client  
**Mr Saleh Bin Hadi**

Existing Plans

Scale	Date	Drawn	Checked
1:50 @A0	AUG 2023	MH	

Job No.	Category/Dwg No.	Revision
1035	(06)001	A