




Flat 1
Building Plan
Scale: 1:200

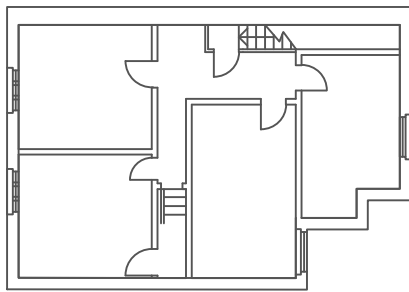

SECOND FLOOR

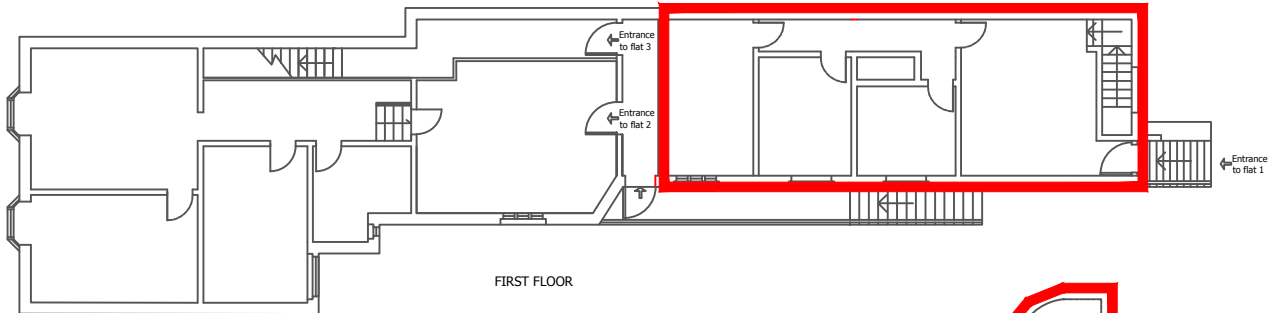

FIRST FLOOR

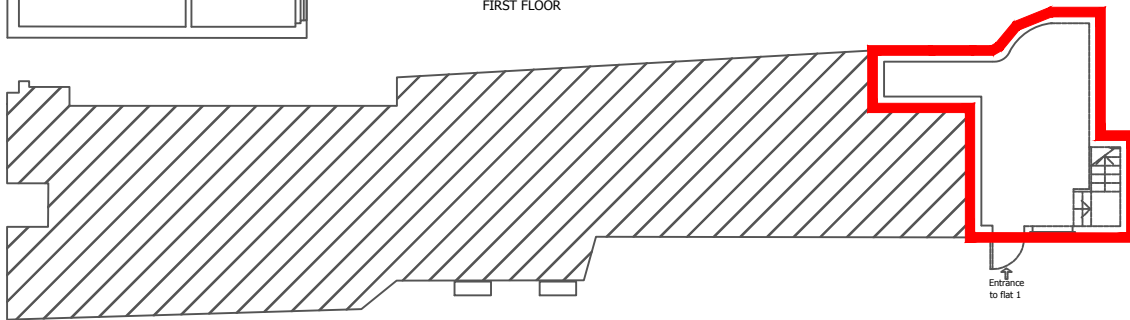

GROUND FLOOR



Flat 1 Site Plan
Scale: 1:500



105.8m

Key

 Site ownership

Project

Flat 1 - 78 Fore Street,
Redruth, Cornwall, TR15 2BL

Drawing Title

Site Ownership

| | | | |
|---------|--------------|----------|----|
| Date: | April 2022 | Drawn: | DH |
| Scale: | Mixed on A4 | Checked: | MP |
| Dwg No: | BG 2002-12.1 | Rev: | |

Highscapes Design and planning

Claremont
Bere Ferrers
Devon
PL20 7JT
07375 025603
daniel@highscapes.co.uk
www.highscapes.co.uk

