


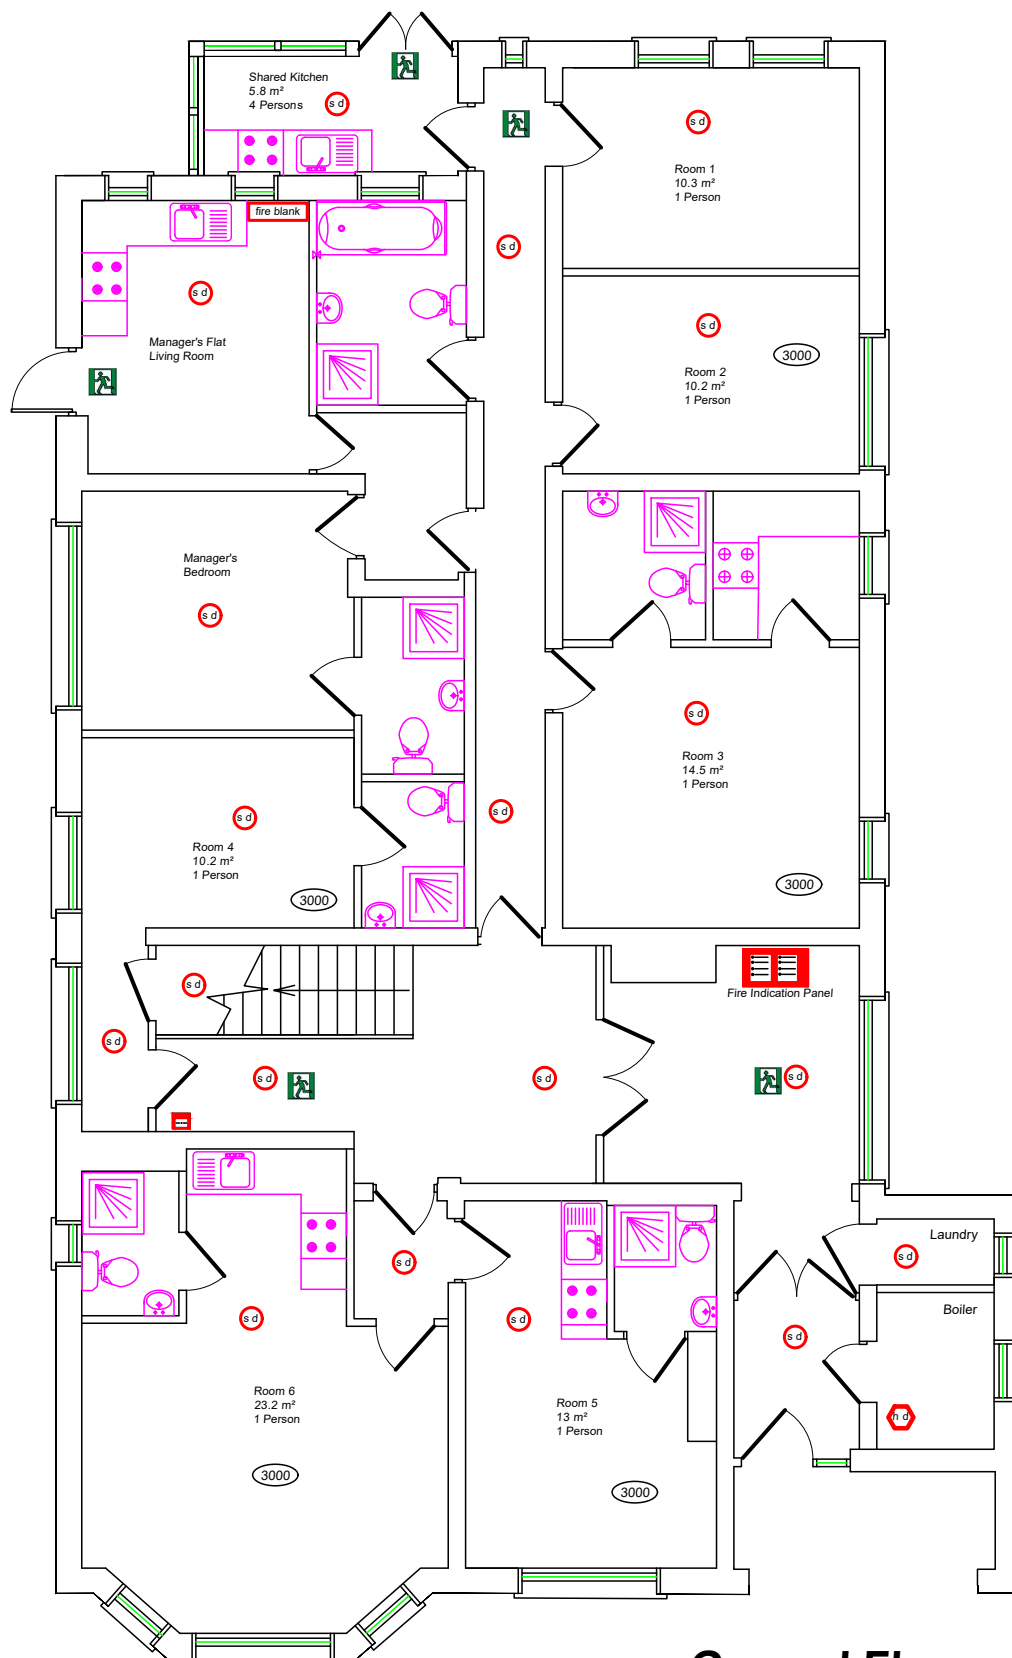

Item	Ground Floor Plan	Scale	1:100 @ A4	 Chartered Surveyors Survey House, 19F Park Parade, London, NW10 4JH www.robsonwalsh.com
		Date	14 Dec '22	
Site	43 Corfton Road, Ealing, London W5 5TA	Dwg No.	6981-5	
Client	Knightcroft Ltd	Drawn	MDW	