




01 EXISTING FRONT ELEVATION
SCALE: 1:75

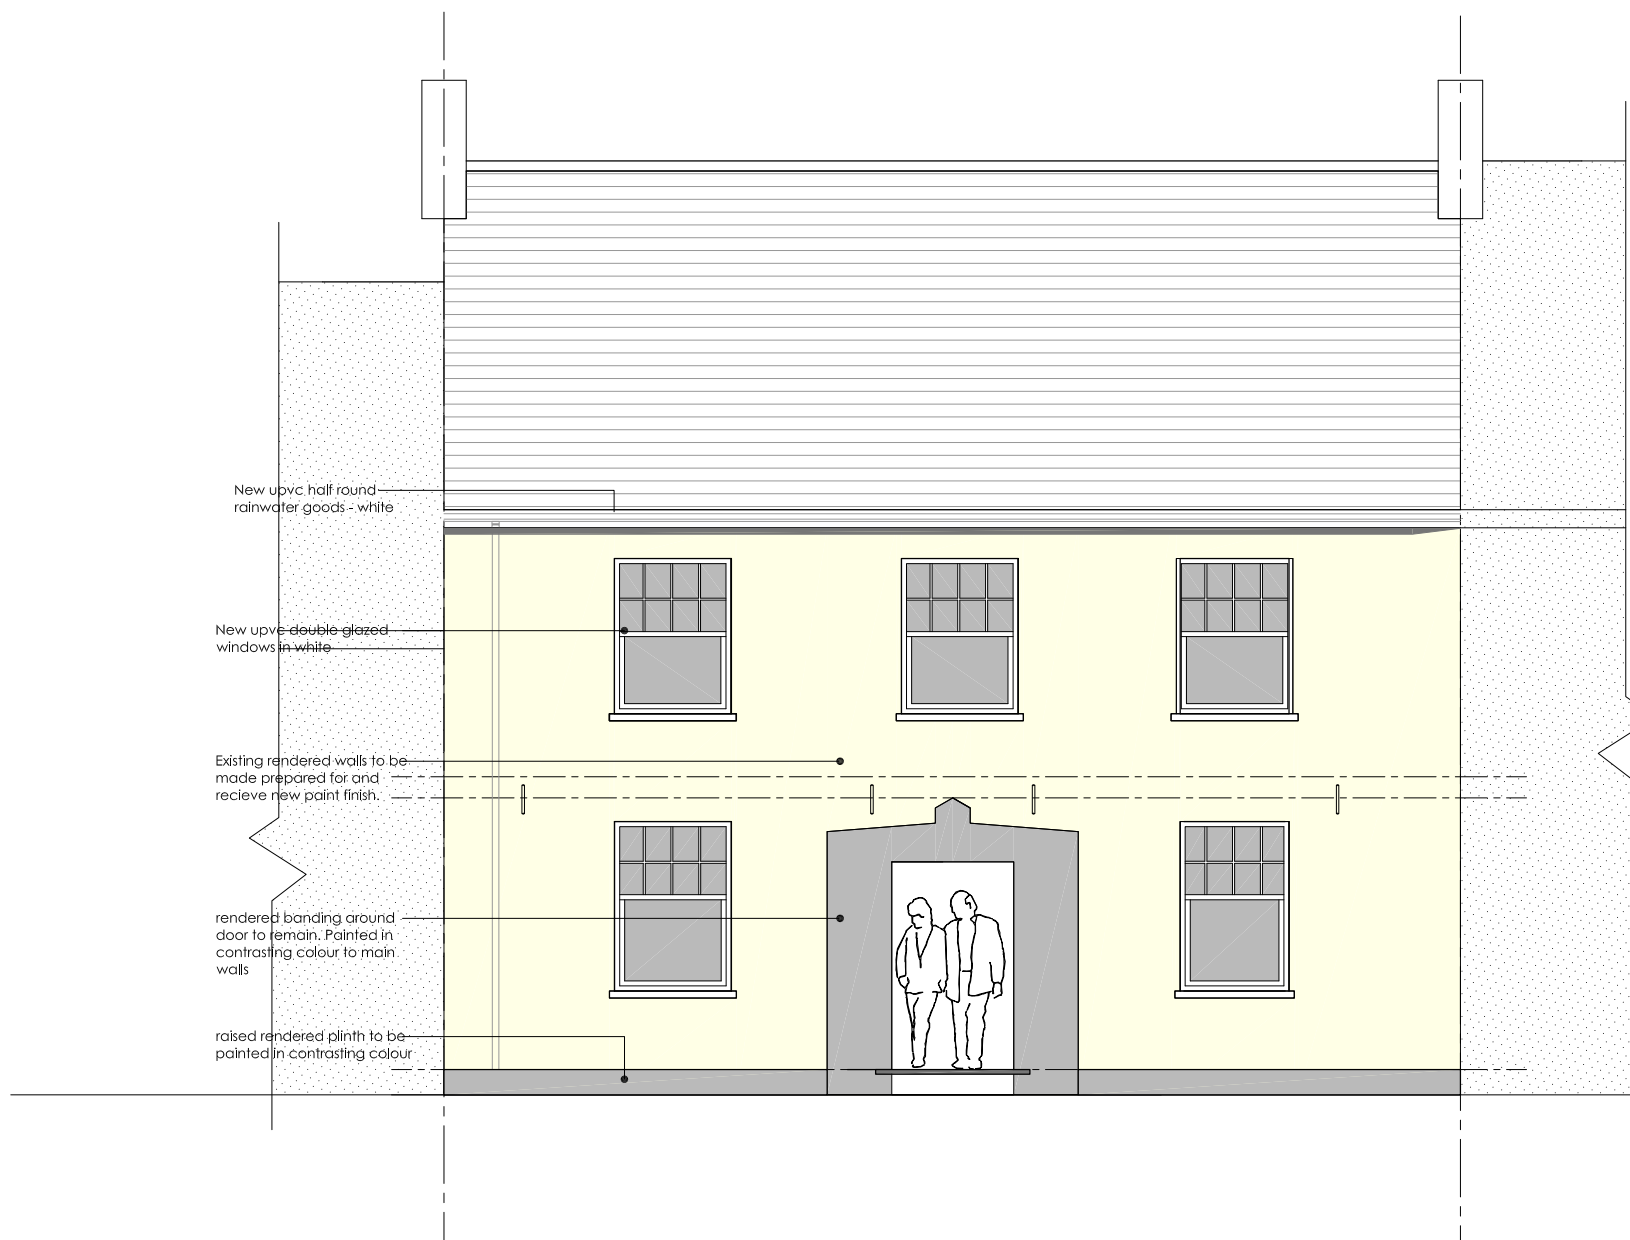

01 PROPOSED FRONT ELEVATION
SCALE: 1:75



DRAWING STATUS.	Drawing No.	Rev.
PLANNING	PLA05	
Client:	Scale:	1:75 @ A3
Project: REFURBISHMENT OF NO 54 / 55 WATER STREET CARMARTHEN	Date:	17.01.17
Title: EXISTING AND PROPOSED FRONT ELEVATION	Drawn:	

ACAD Ref: THIS DRAWING IS COPYRIGHT

A3-cw-Title-Base