




Shrewsbury	Conwy	Chester
T: 01743 236400		T: 01244 569008

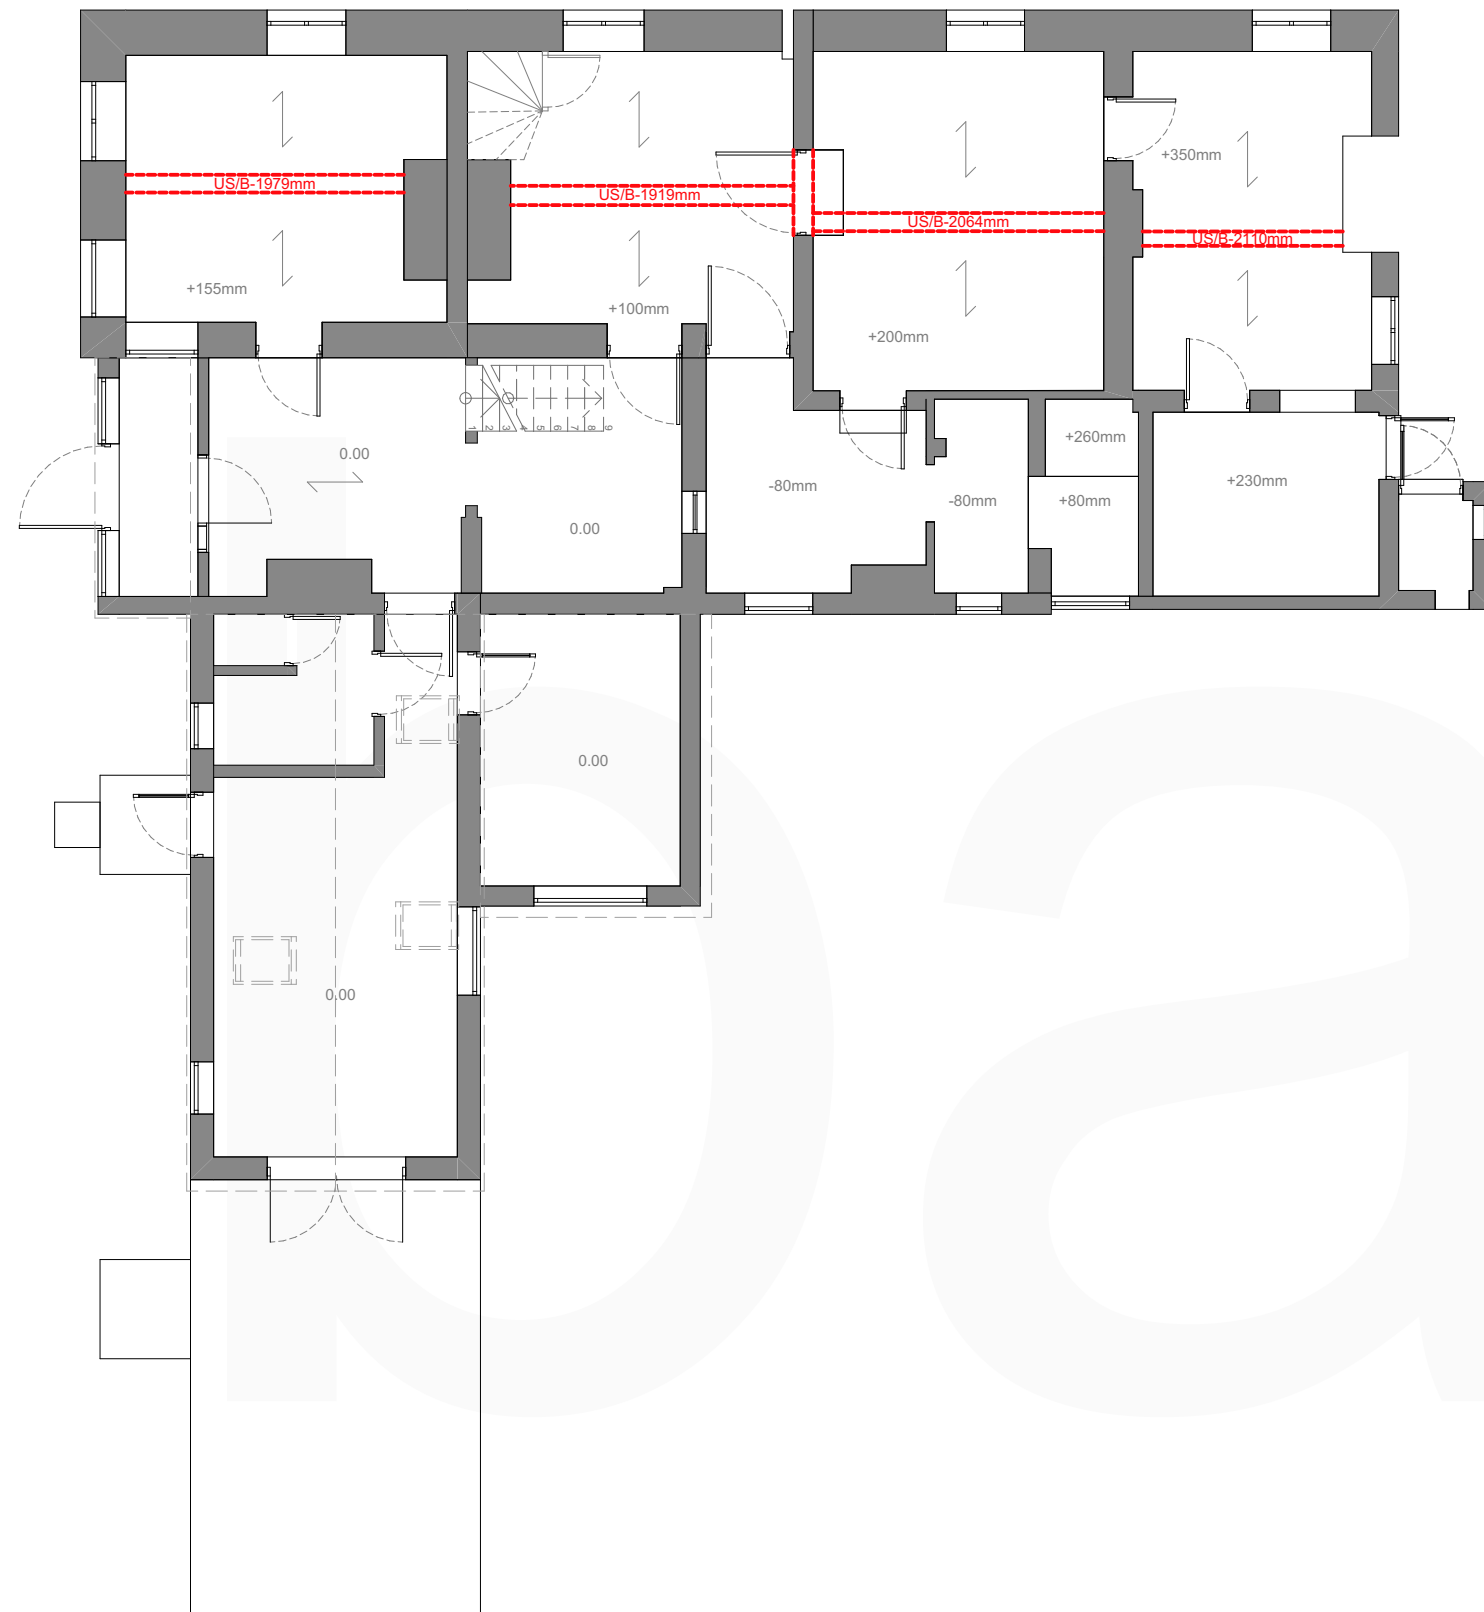

1. Ground Floor
1:100

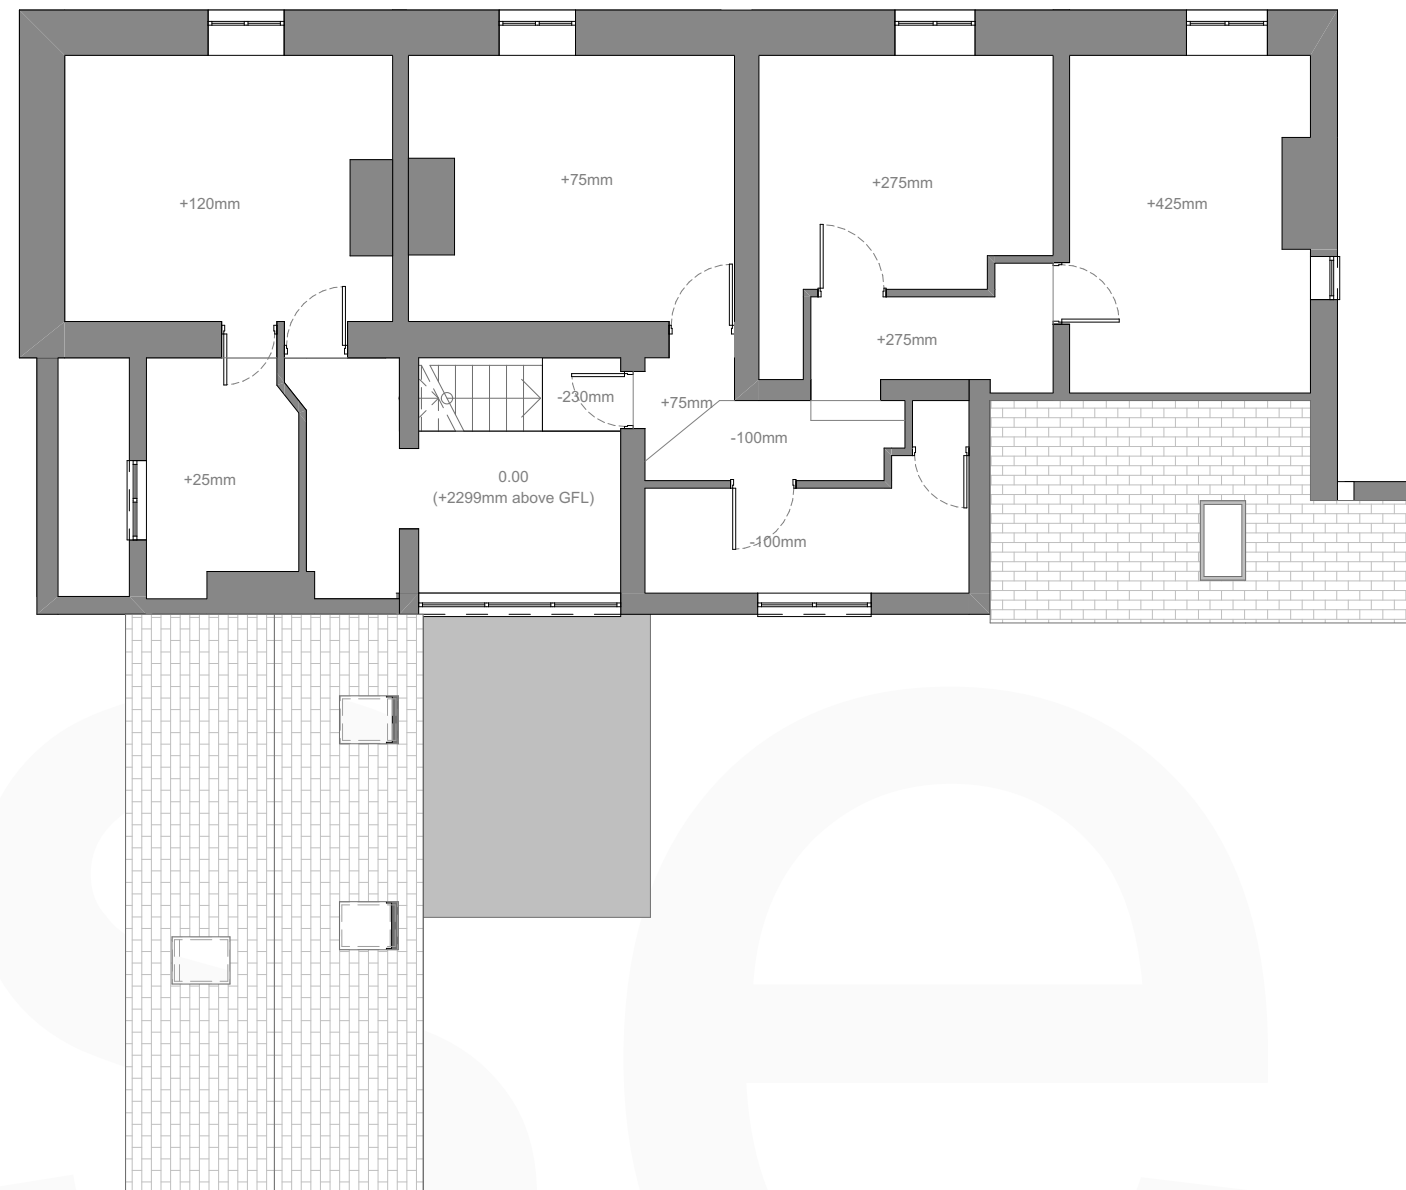

2. First Floor
1:100

 

Rev.	Revision Description.	
By.		
Chk.		
Scale. 1:100 @ A2	Drawn by. JMW	
Date. 04.11.2022	Chk. BGE	
Project Title 6-8 Woodcote		
Client Jazz Gill		
Drawing Title Existing Floor Plans		
Project No. CA3632	Drawing No. EX-001	Rev.

This drawing is the property of base Architecture & Design Ltd. It shall not be copied or scanned, in part or whole, without prior consent of base Architecture and Design. Do not scale this drawing.