
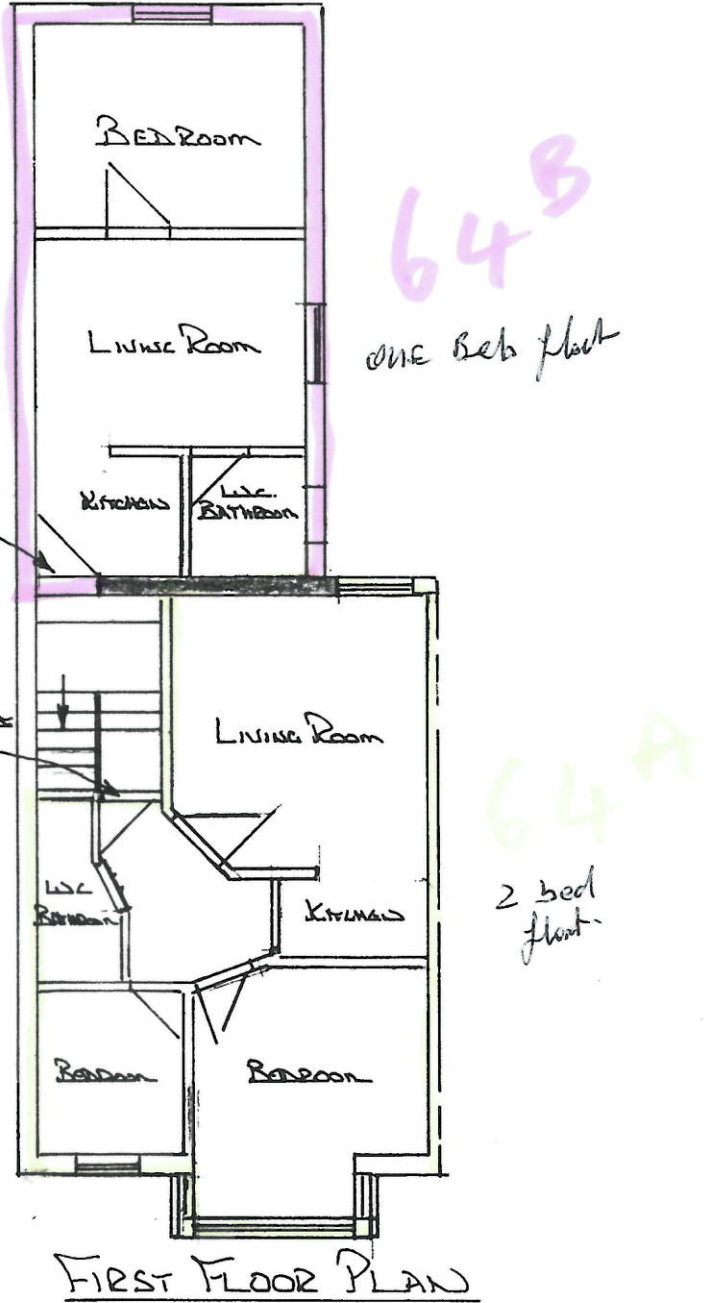


TQ1488 SE  
TQ1588 SW

ROXBOROUGH ROAD

HEADSTONE ROAD

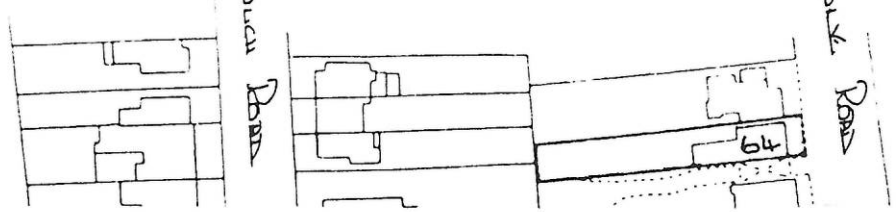

<p>SCALE 1:100</p> <p><b>J W EVANS</b>  <b>ARCHITECTURAL DRAWINGS</b>          298 Woodlands Ave.          Eastcote, Ruislip, Middx. HA4 9QZ          020 8868 7593</p>	<p>DRAWING No 2103</p> <p>EXISTING FLOOR PLAN          64 HEADSTONE ROAD          HARROW HA1 1PE          MIDDX</p>
---	---