


PROPOSED

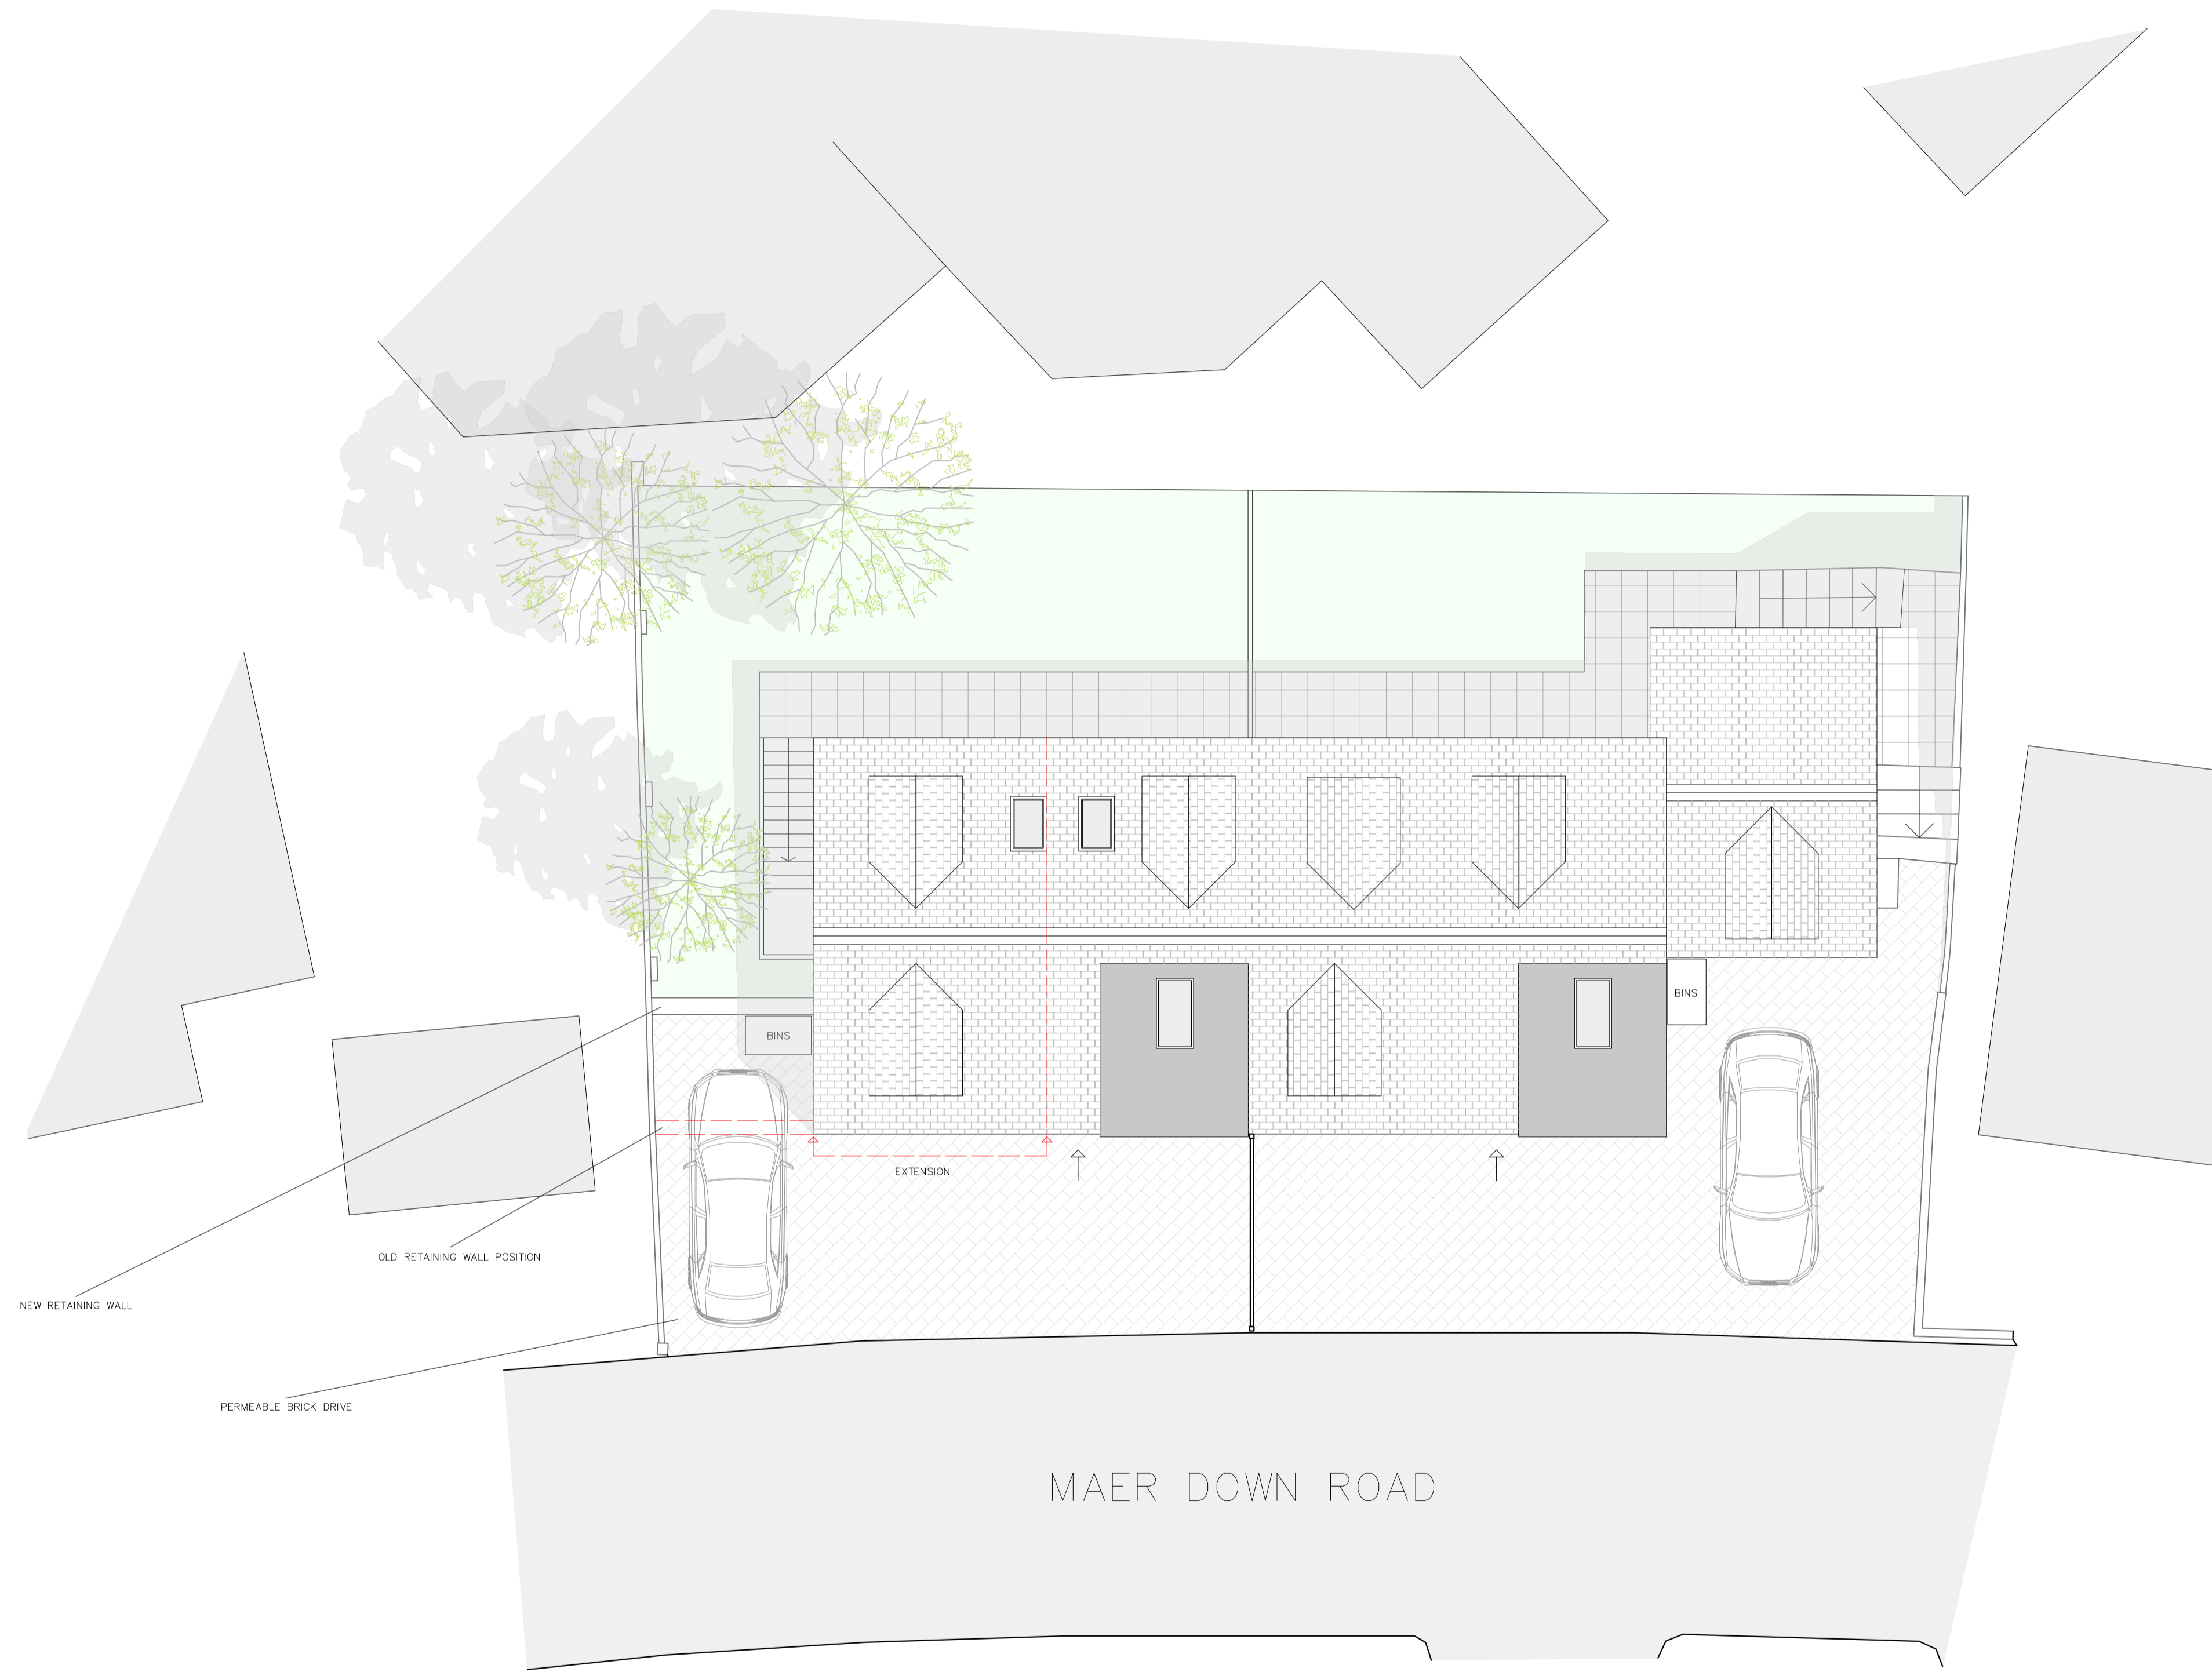

Site Plan 1:50 @ A1 0m 1m 2m



© Metters & Wellby Ltd 2021
All dimensions to be confirmed on site before commencement.

Notes

Mordros
Bude - Cornwall



01288 352 661
www.metersandwellby.com
10, Lansdown Rd, Bude, Cornwall, EX23 8BH

Drawing: Proposed Site Plan

Date: January 2022

Scale: As shown @ A1

Drg No: 2021-68.1.3 SP

Drawn By: D.O.

Revisions

No.	Description	Date