




Existing Second Floor Plan 1:50

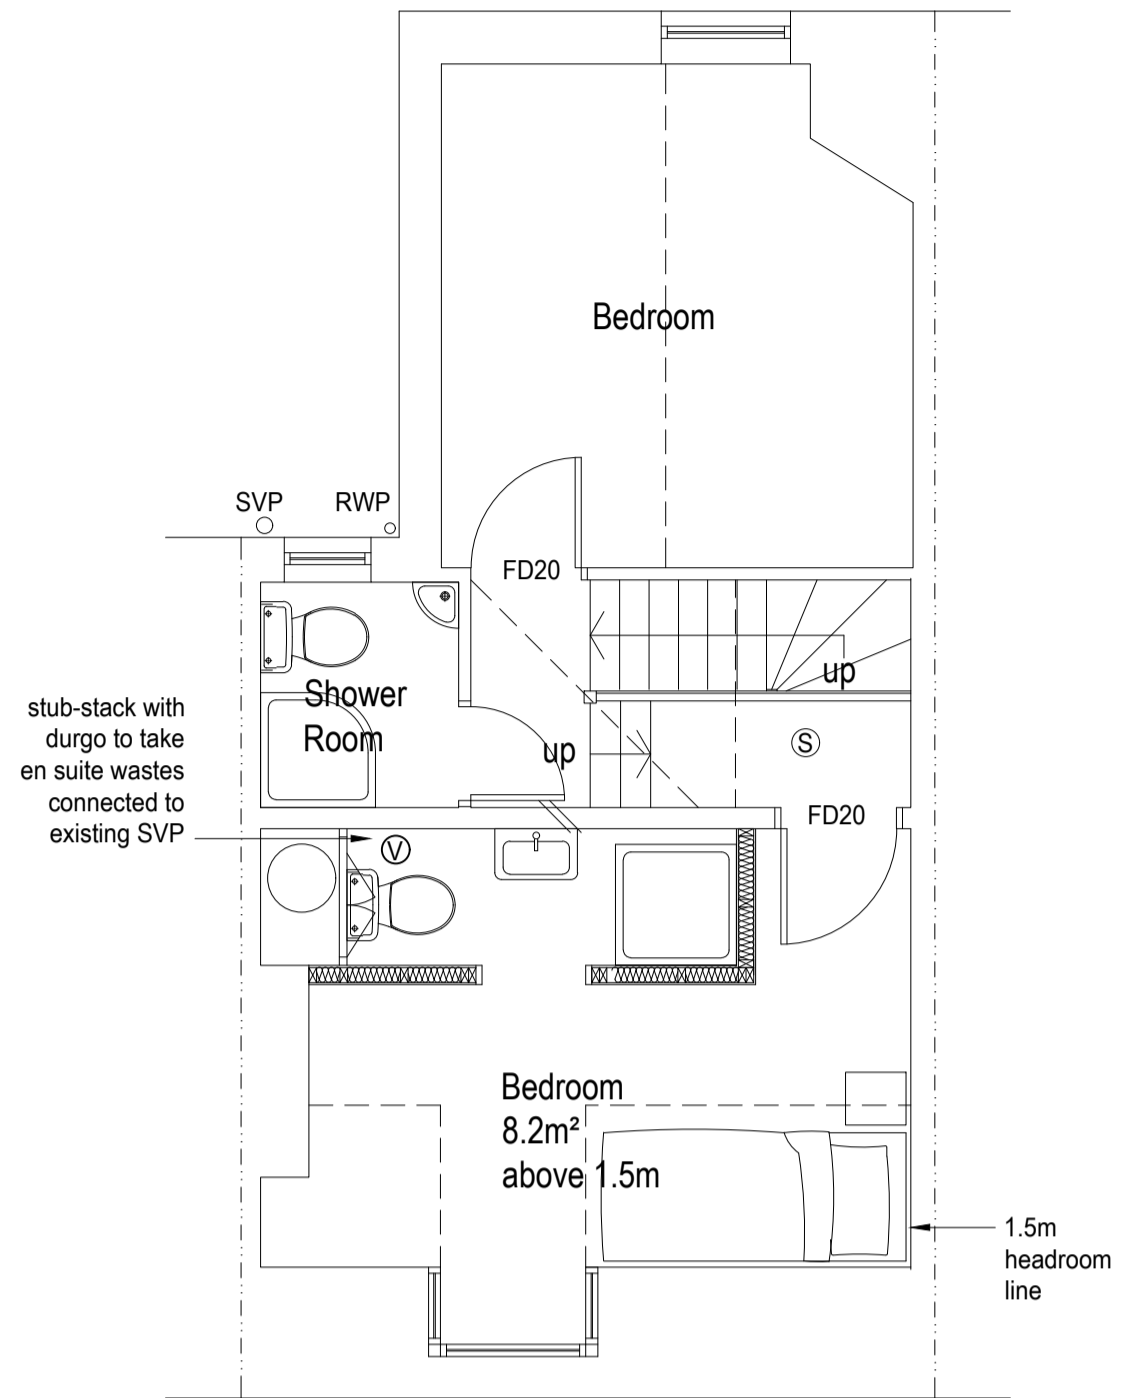

Proposed Second Floor Plan 1:50

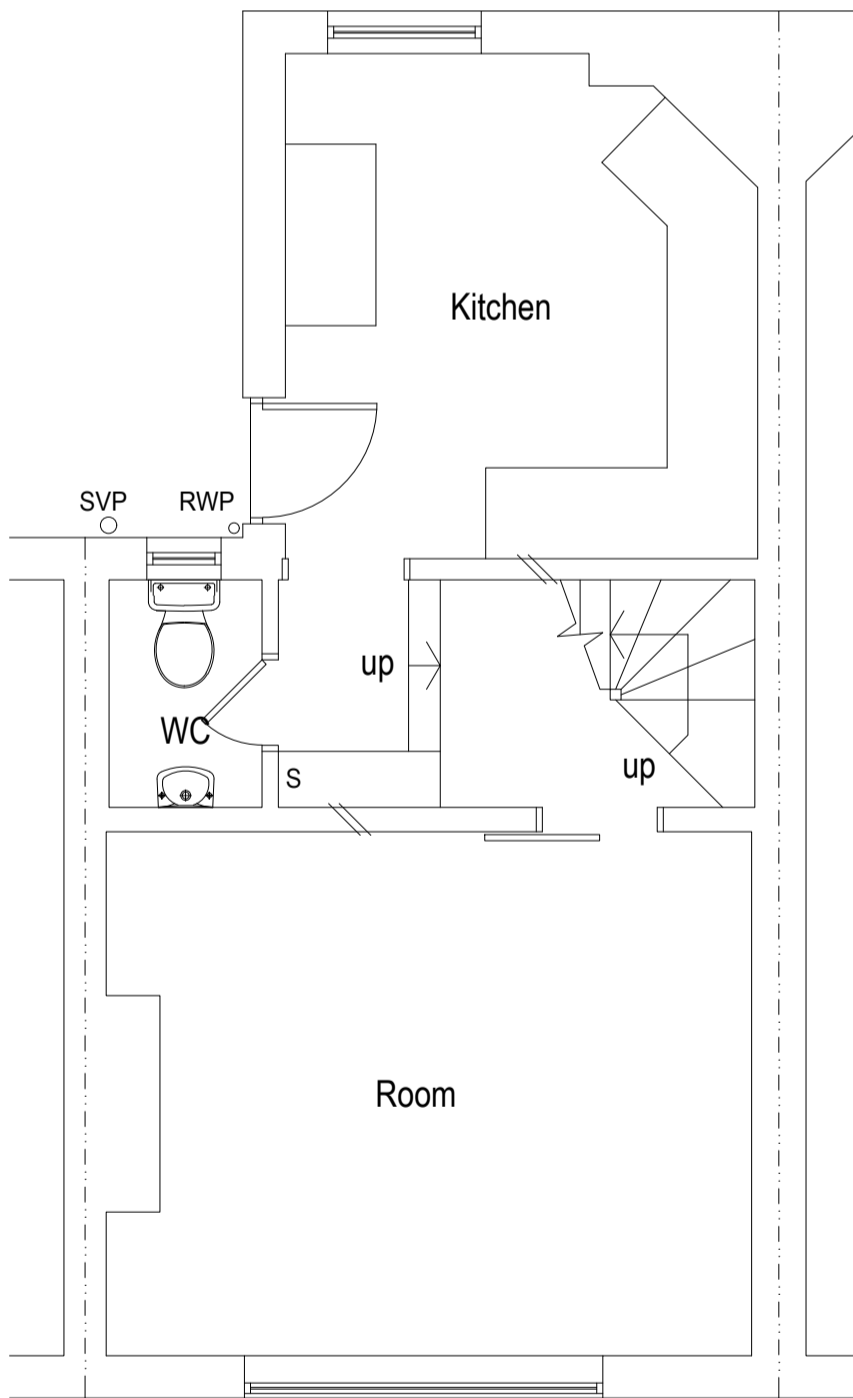

Existing First Floor Plan 1:50

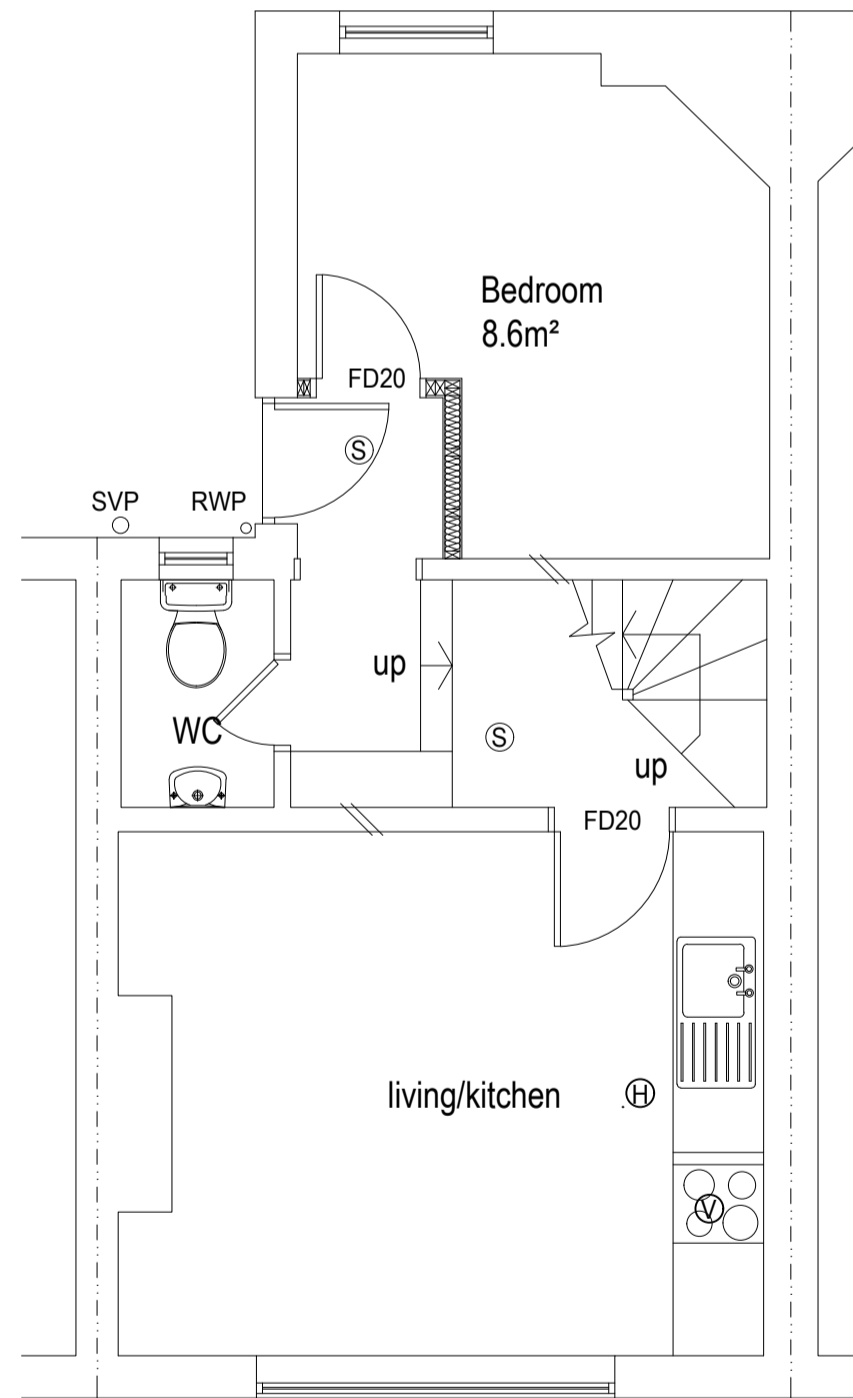


Proposed First Floor Plan 1:50

Rev A 29.01.2019 - Amendments to egress windows
Amendments



client	SPP
project	10a Bayford Road Littlehampton BN17 5HL
project ref.	2514
Drawing No.	01
drawing title	Existing & Proposed
drawn by	J Boys
date	April 2021
scale	1:50 @ A2
www.bpmnet.co.uk info@bpmnet.co.uk	

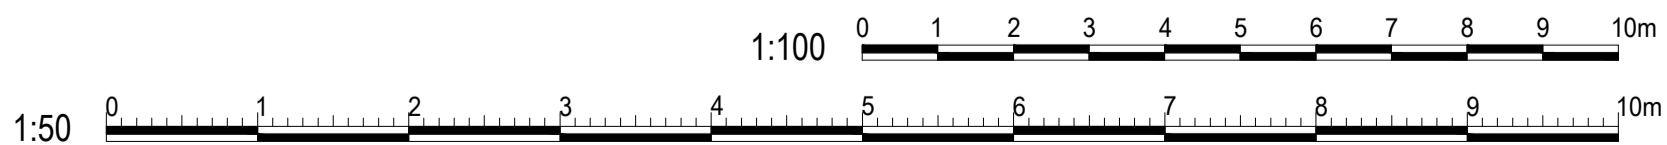

Do not scale off drawing, check all dimensions on site before all work is commenced. All goods materials workmanship to conform with current building regs BSS and COP's