


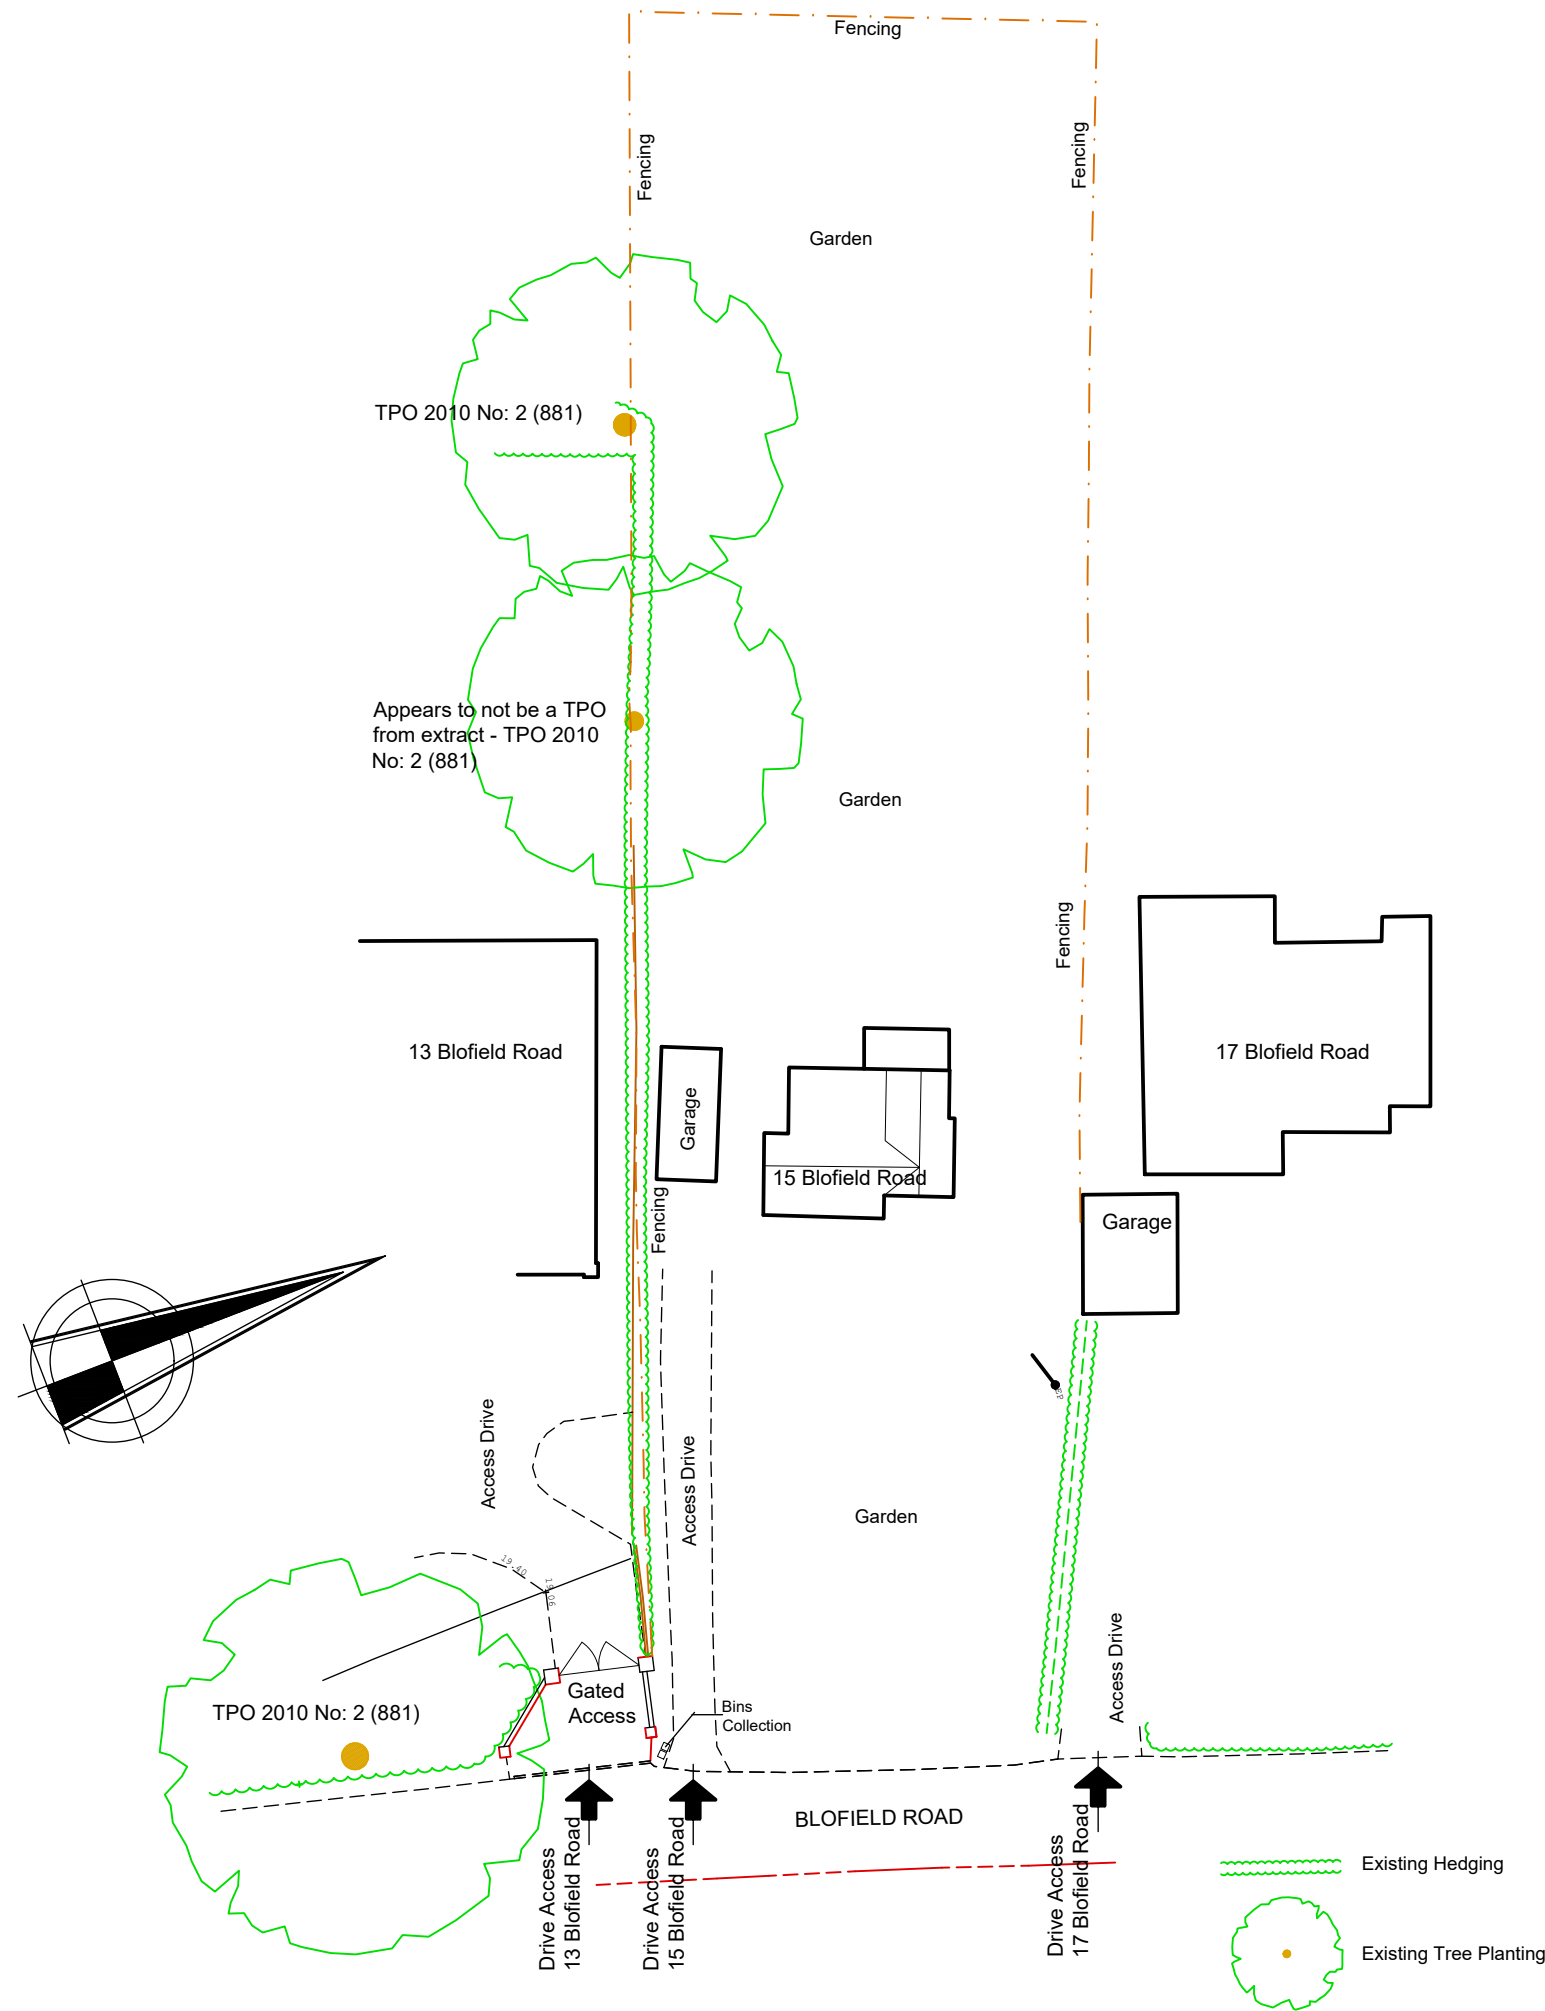

EXISTING SITE LAYOUT PLAN
Scale: 1:200

For Elevations see the Design & Access Statement
Photos provided.


Existing Materials:

- Walls:
- 1 - Red Brick
 - 2 - Render white
 - 3 - Timber boarding
 - 4 - Concrete blocks
- Roof:


- 1 - Felt flat roof covering
- 2 - Asbestos sheeting
- 3 - Clay Pantiles

Windows & Doors:


- 1 - PVC Brown
- 2 - Steel

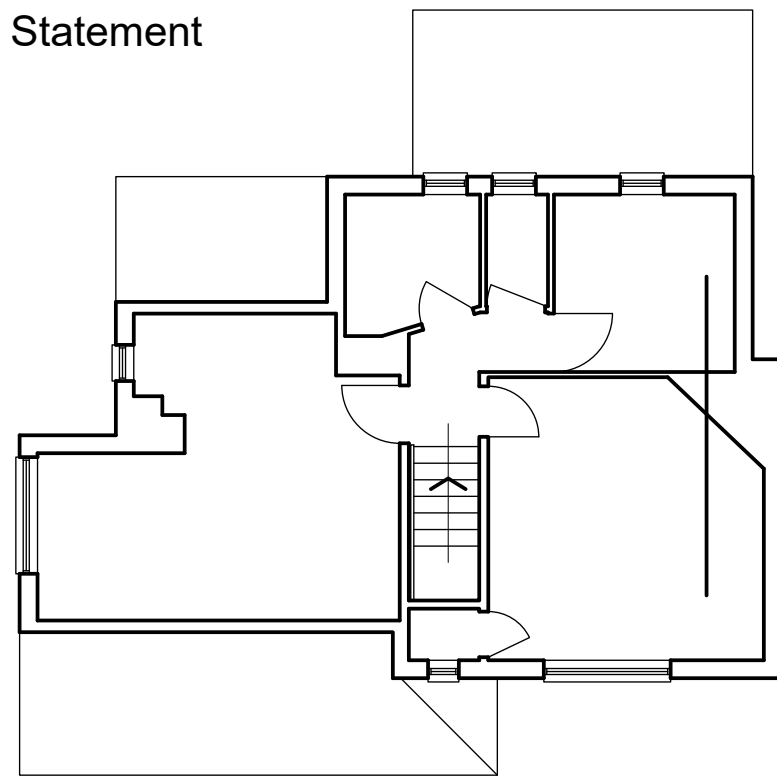



EXISTING FIRST FLOOR PLAN
Scale: 1:100
47.30 sq m floor plan area

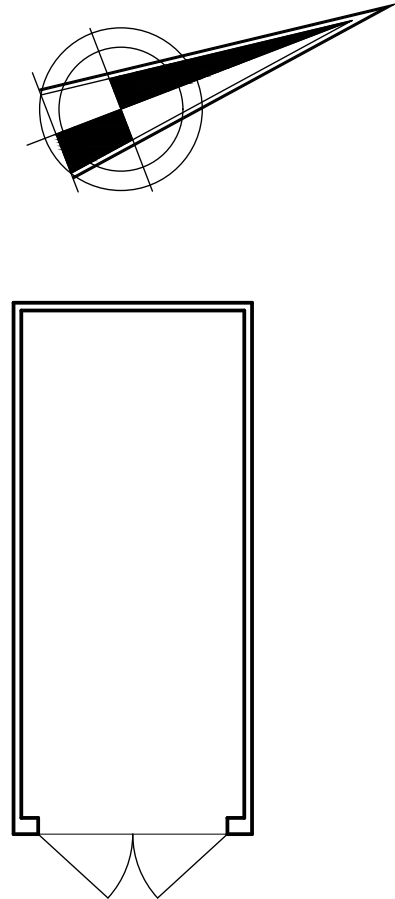

EXISTING GARAGE FLOOR PLAN
Scale: 1:100
19.90 sq m floor plan area

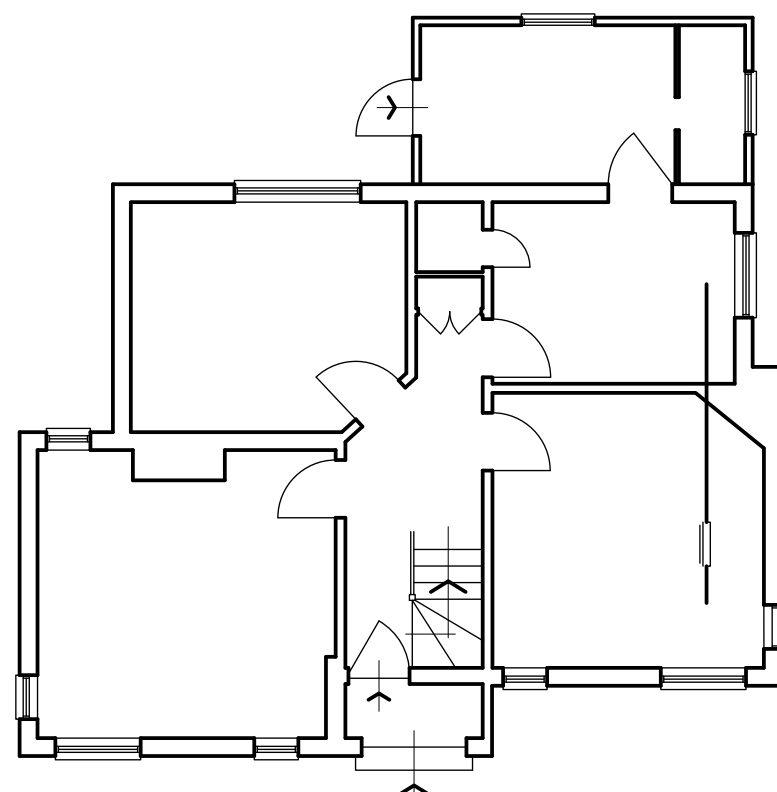


EXISTING GROUND FLOOR PLAN
Scale: 1:100
68.00 sq m floor plan area
115.30 sq m Total floor plan area for Dwelling House

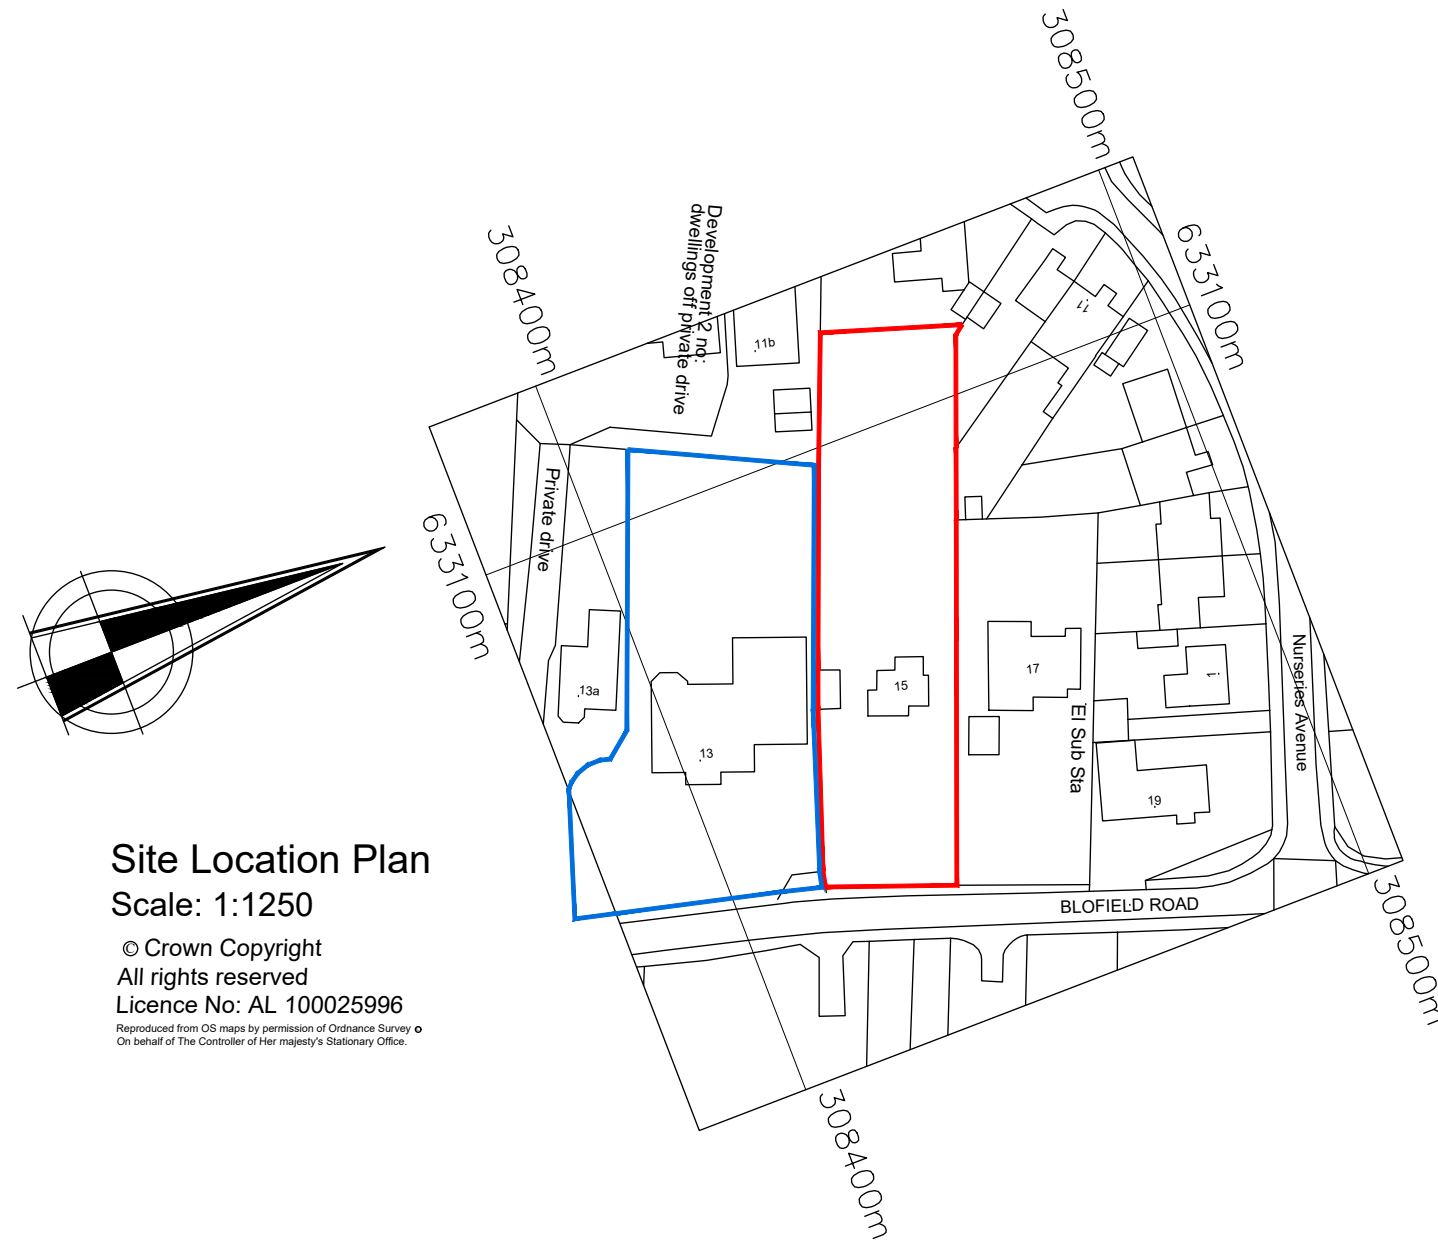 


Site Location Plan
Scale: 1:1250


© Crown Copyright
All rights reserved
Licence No: AL 100025996
Reproduced from OS maps by permission of Ordnance Survey &
Copyright of The Controller of Her Majesty's Stationery Office

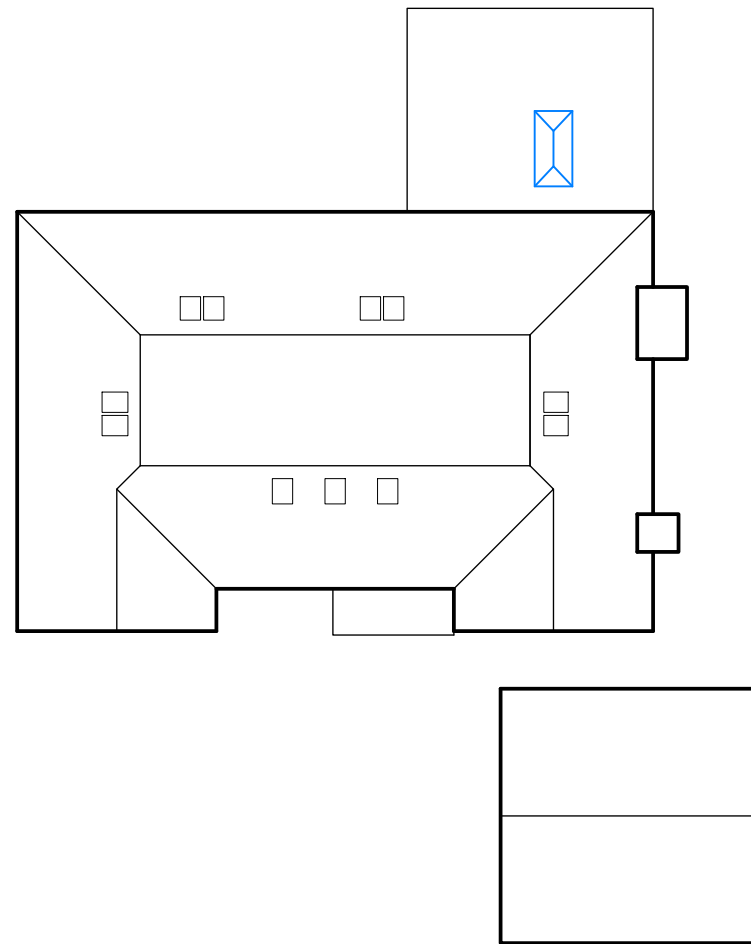


PROPOSED ROOF PLAN
Scale: 1:200

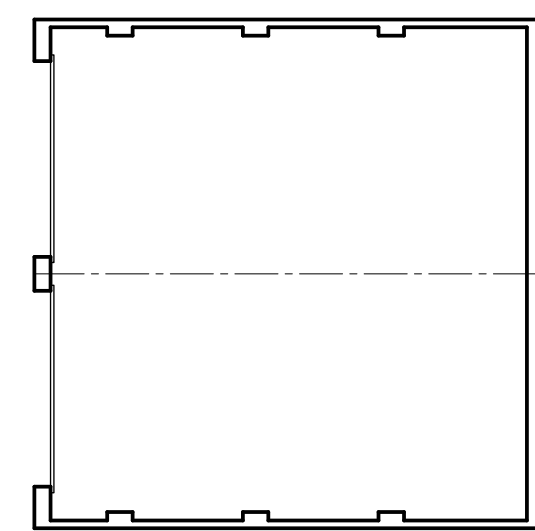


PROPOSED GARAGE FLOOR PLAN
Scale: 1:100
41.50 sq m floor plan area

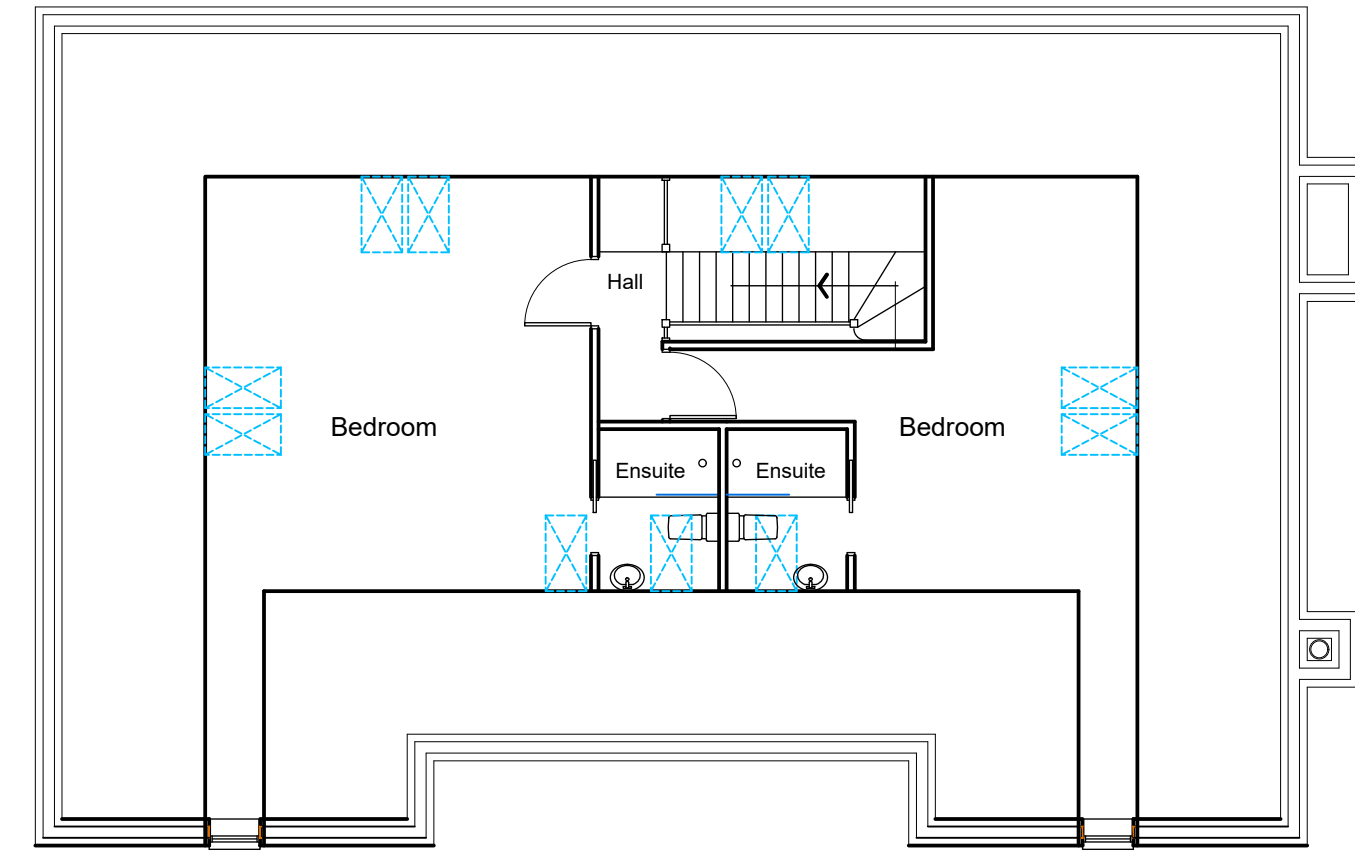


PROPOSED SECOND FLOOR PLAN
Scale: 1:100
73.00 sq m floor plan area

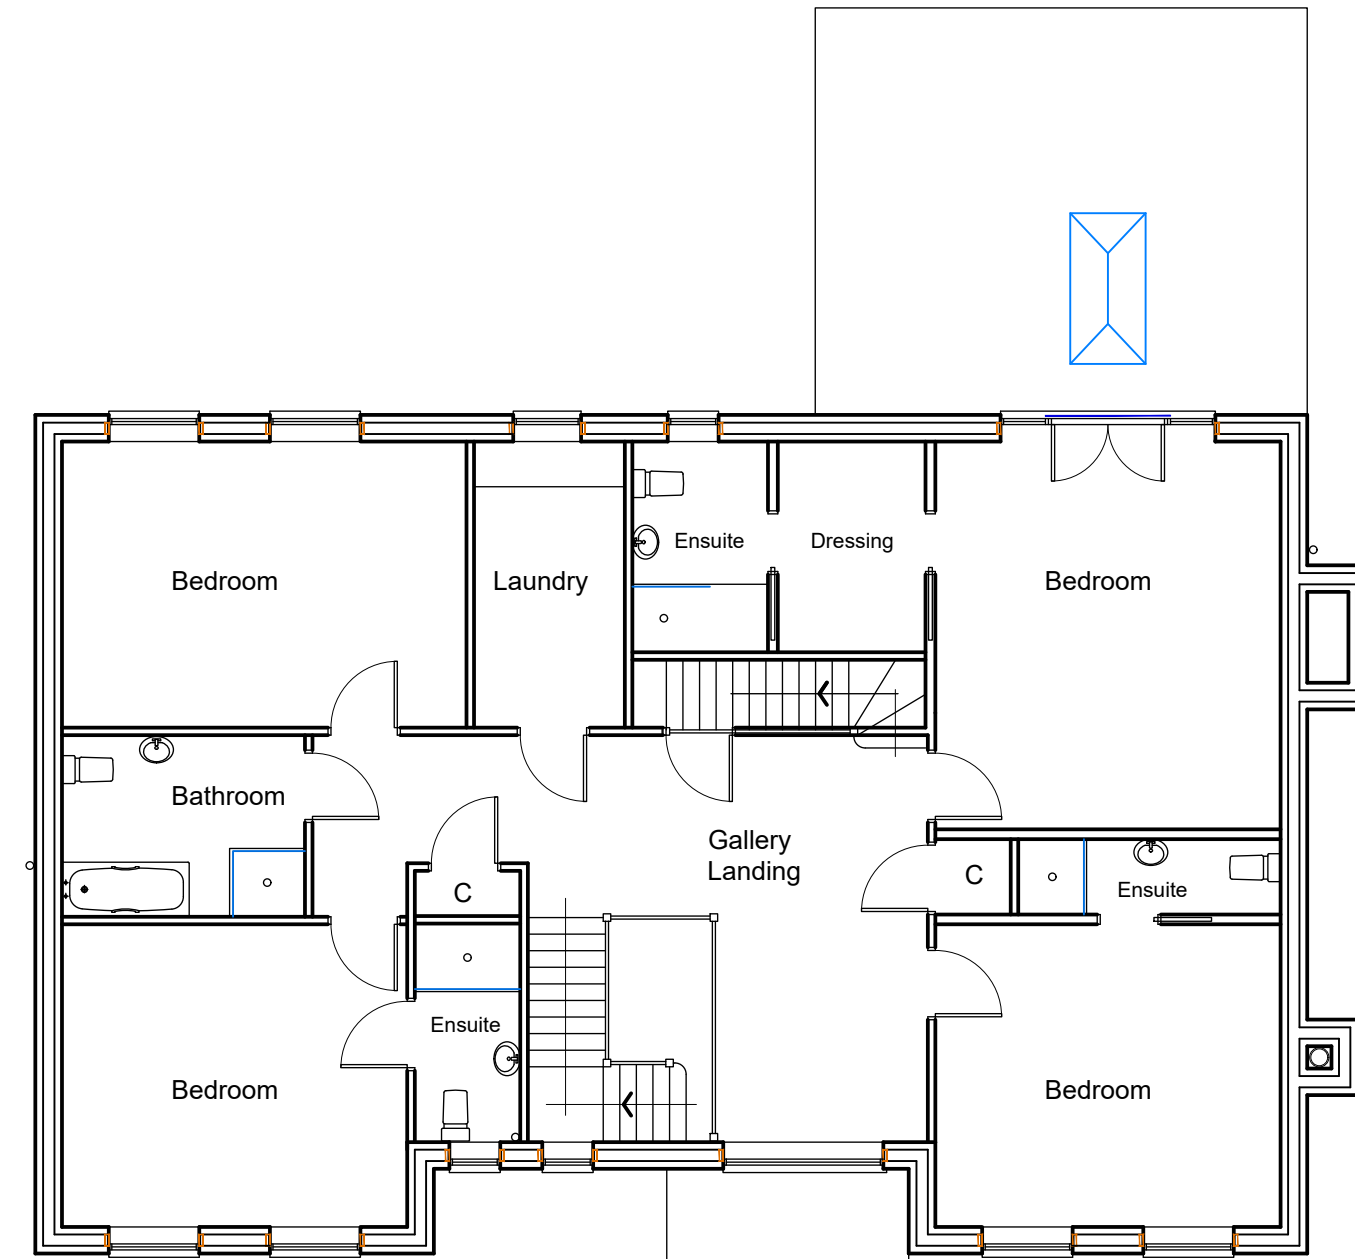

PROPOSED FIRST FLOOR PLAN
Scale: 1:100
166.00 sq m floor plan area

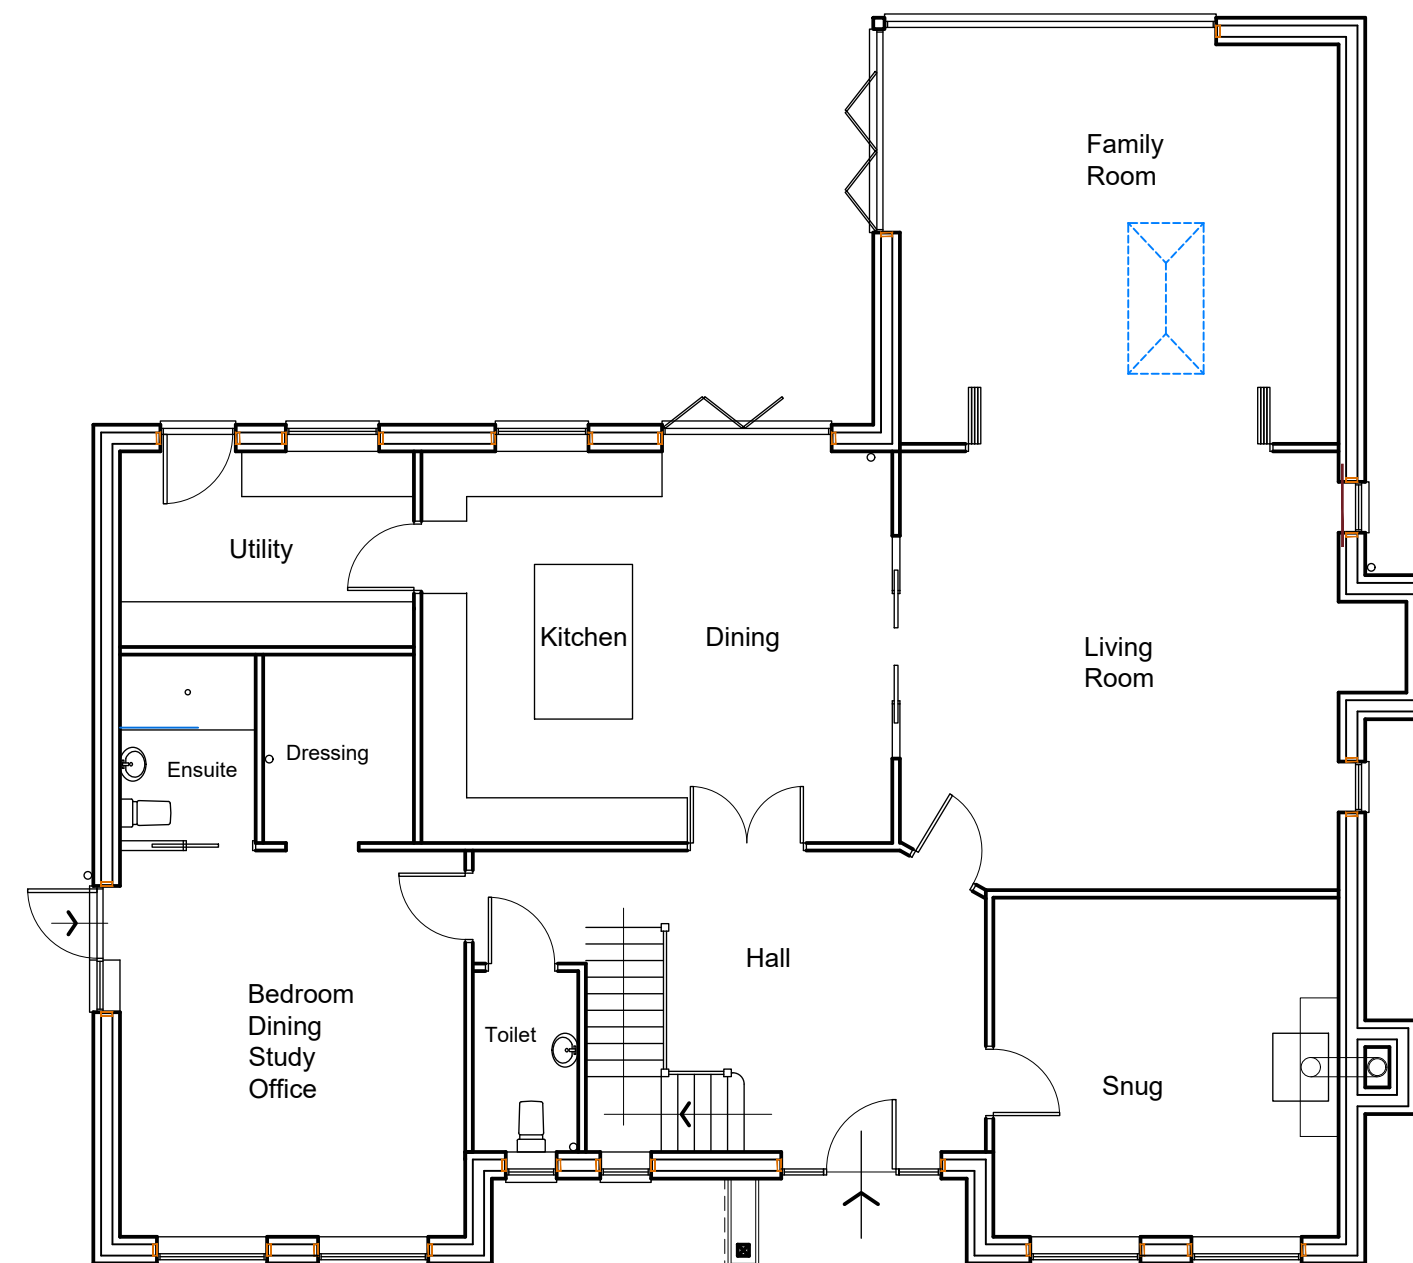

PROPOSED GROUND FLOOR PLAN
Scale: 1:100
193.00 sq m floor plan area
432.00 sq m Total floor plan area for Proposed House

 

- A - Proposed Materials:
Applies to replacement dwelling & garage
1 - Brickwork - Imperial 272 - www.imperialbricks.co.uk
Applies to dentile course & soldier course
2 - 3 course soldiers course
3 - 3 no: course dentile course - projecting brick detailing
4 - Flemish bond brickwork
5 - Slates - SSQ DeCarmen - www.ssqgroup.com
6 - Clits - Stone slip - www.addstone.co.uk
7 - Render - K Render - Sterling white www.k-rend.co.uk
8 - Vertical Boarding - Permchar - Chared timber cladding (Larch) Ice Grey
www.permachar.co.uk
9 - Windows - Pre-finished timber flush frames - Colour White

- B - Wall To Highway:
1 - Brickwork - Imperial 272 - www.imperialbricks.co.uk
2 - Coping & Pier Capping - Twice weathered decorated coping - decorated
3 - Gates - Steel painted black opening inwards to maintain off road vehicle access to proposals & drive/turning

Notes:

This drawing and any design shown upon it are the exclusive copyright of: Ian Garrett Building Design Limited, UK. No other person may use this design for any purpose, without prior written permission or discharge being received from it in written form from - Ian Garrett Building Design Limited, UK the copyright holder.

This drawing shall not be scaled, check all site dimensions & from fixed positions. Use dimensions on the plans in preference. This drawing has been prepared for planning or building regulation purposes only & thus shall not be regarded as a fully working drawing. All dimensions, levels, foundations, ground conditions, drains, heights, gpc & DPH together with complete drawing shall be checked and agreed prior to any manufacture of any component. All work, workmanship & materials are to comply with the current & applicable BS Code of Practice, building regulations. Check planning conditions that may be relevant to the application. This drawing shall be read in conjunction with the specifications, engineers designs, details that may be supplied to assist. Any changes to the design or specifications, shall need to be agreed with the Local Authority planning & building control departments. Changes could compromise the design requirements. No alterations to the drawings or specifications shown may be undertaken other than by - Ian Garrett Building Design Limited the copyright holder.

Revisions:

Date	Description
A	
B	
C	
D	
E	

15 Blofield Road
Brundall
Norfolk
NR13 5NN

Client: Mr & Mrs M Patel

Existing & Proposed
PLANS - Replacement House

Drawing no: 3193.24.1

Date: July 2024
Scale: 1:1250; 1:200; 1:100

Ian Garrett
Building Design and
Surveying Consultants

Ian Garrett Building Design Limited
The Store, Oakwood Mews
LOWESTOFT
Suffolk
NR32 2LS

T: 01502-511821
E: ian@garrettdesign.co.uk
W: www.garrettdesign.co.uk
Company Reg no. 07140861

Planning