


GROUND FLOOR ENTRANCE  
1:50 @ A0



EXISTING FIRST FLOOR PLAN  
1:50 @ A0



EXISTING SECOND FLOOR PLAN  
1:50 @ A0

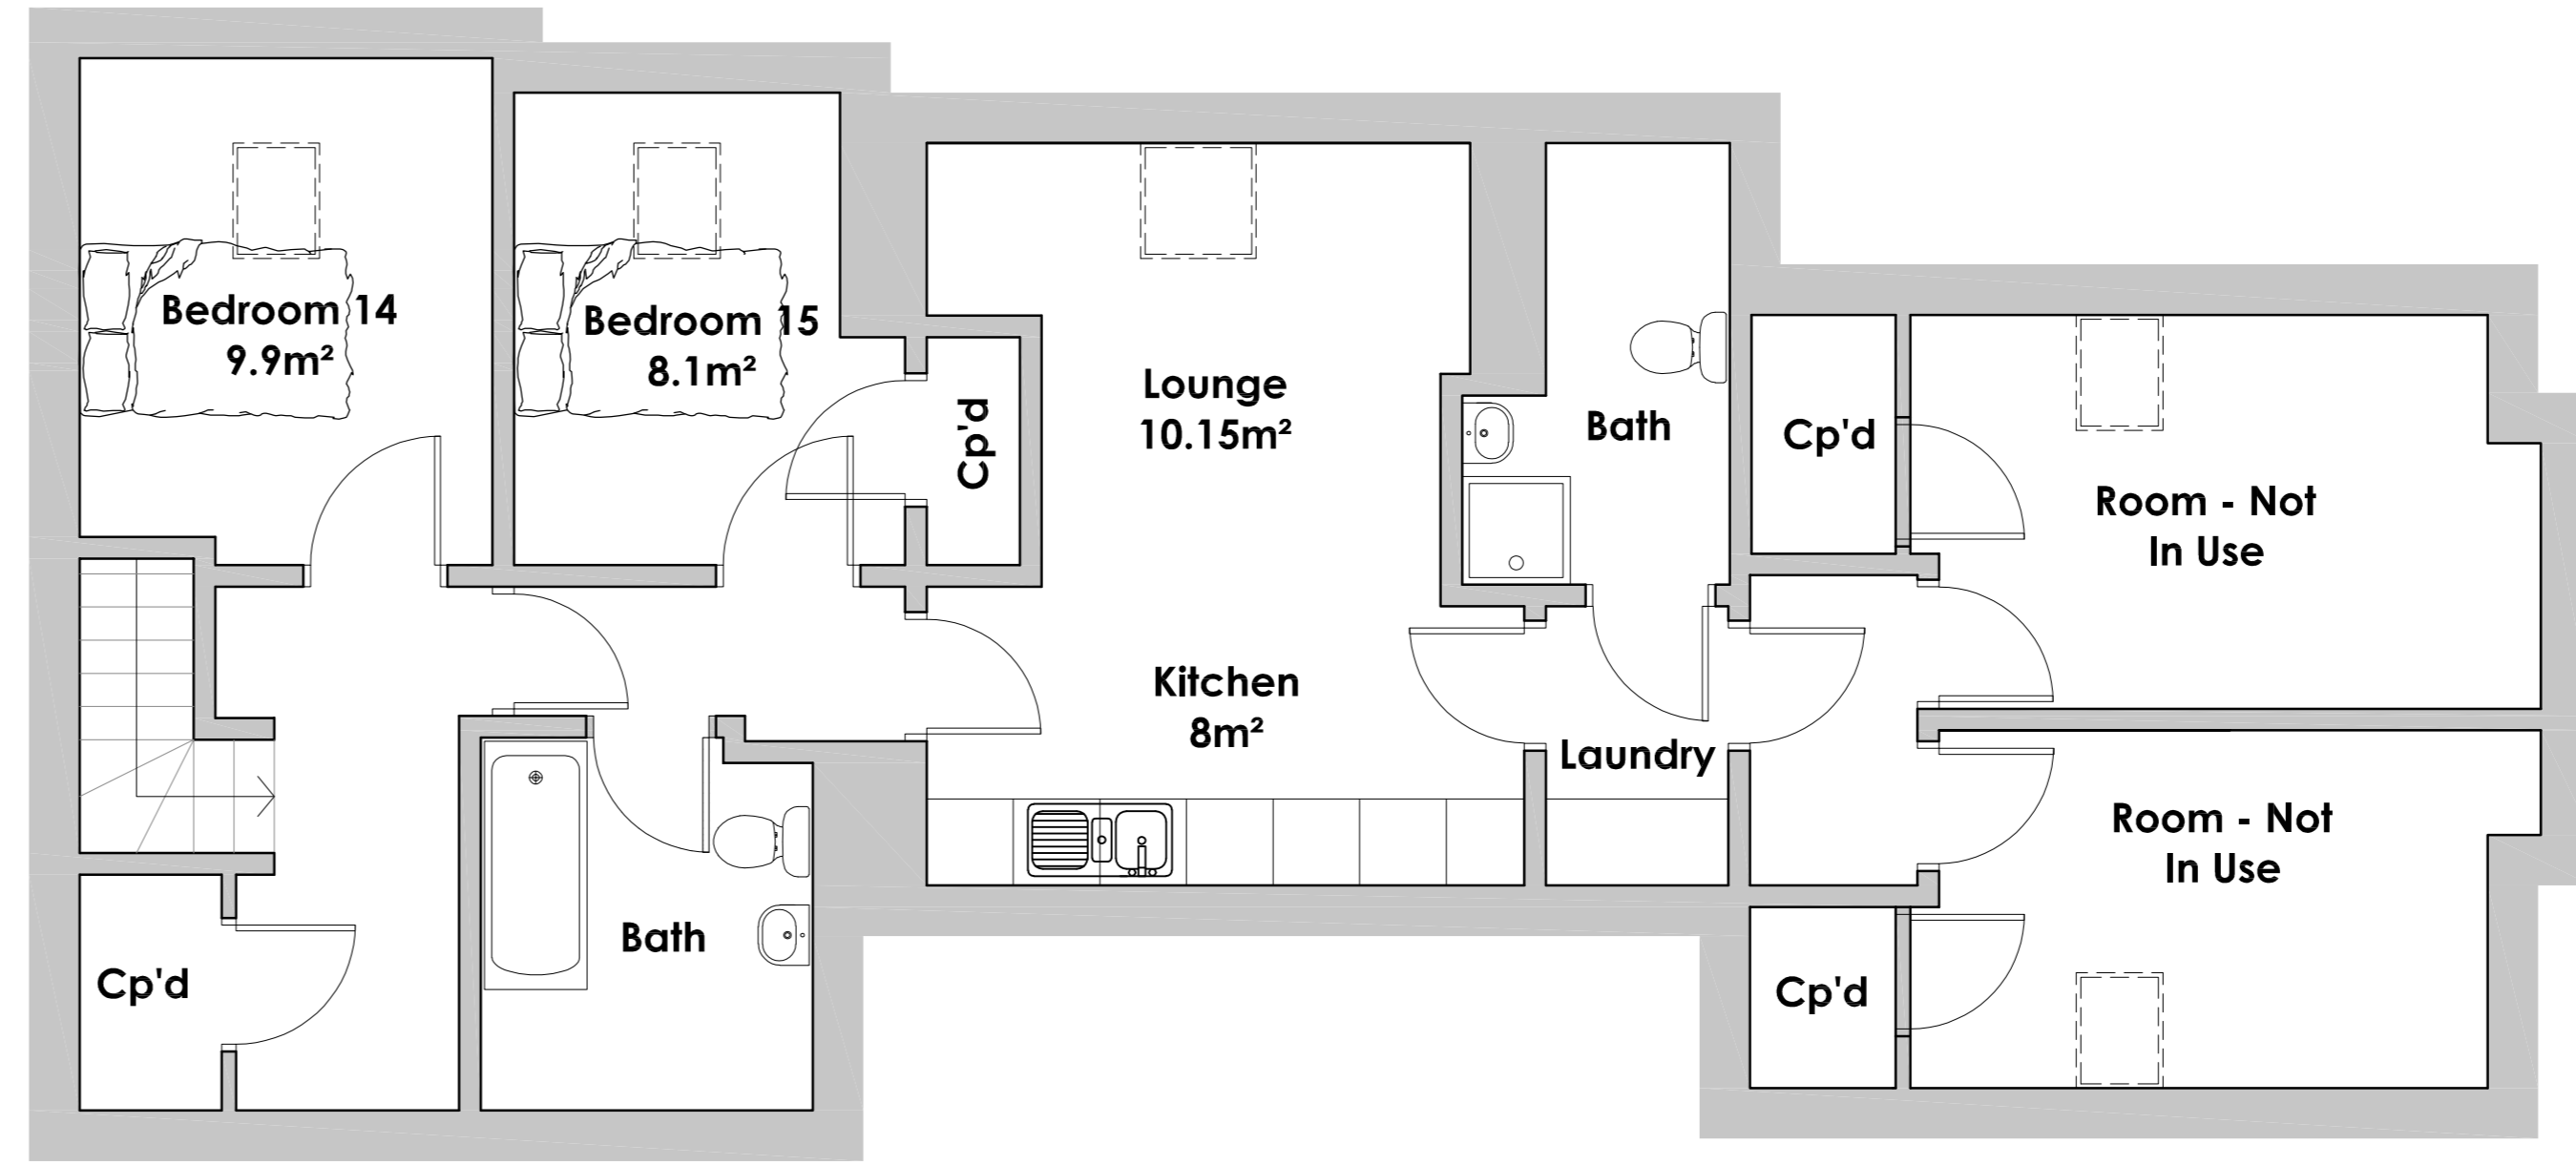

EXISTING THIRD FLOOR PLAN  
1:50 @ A0

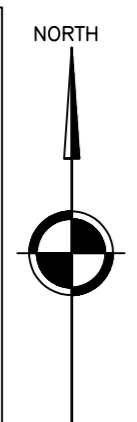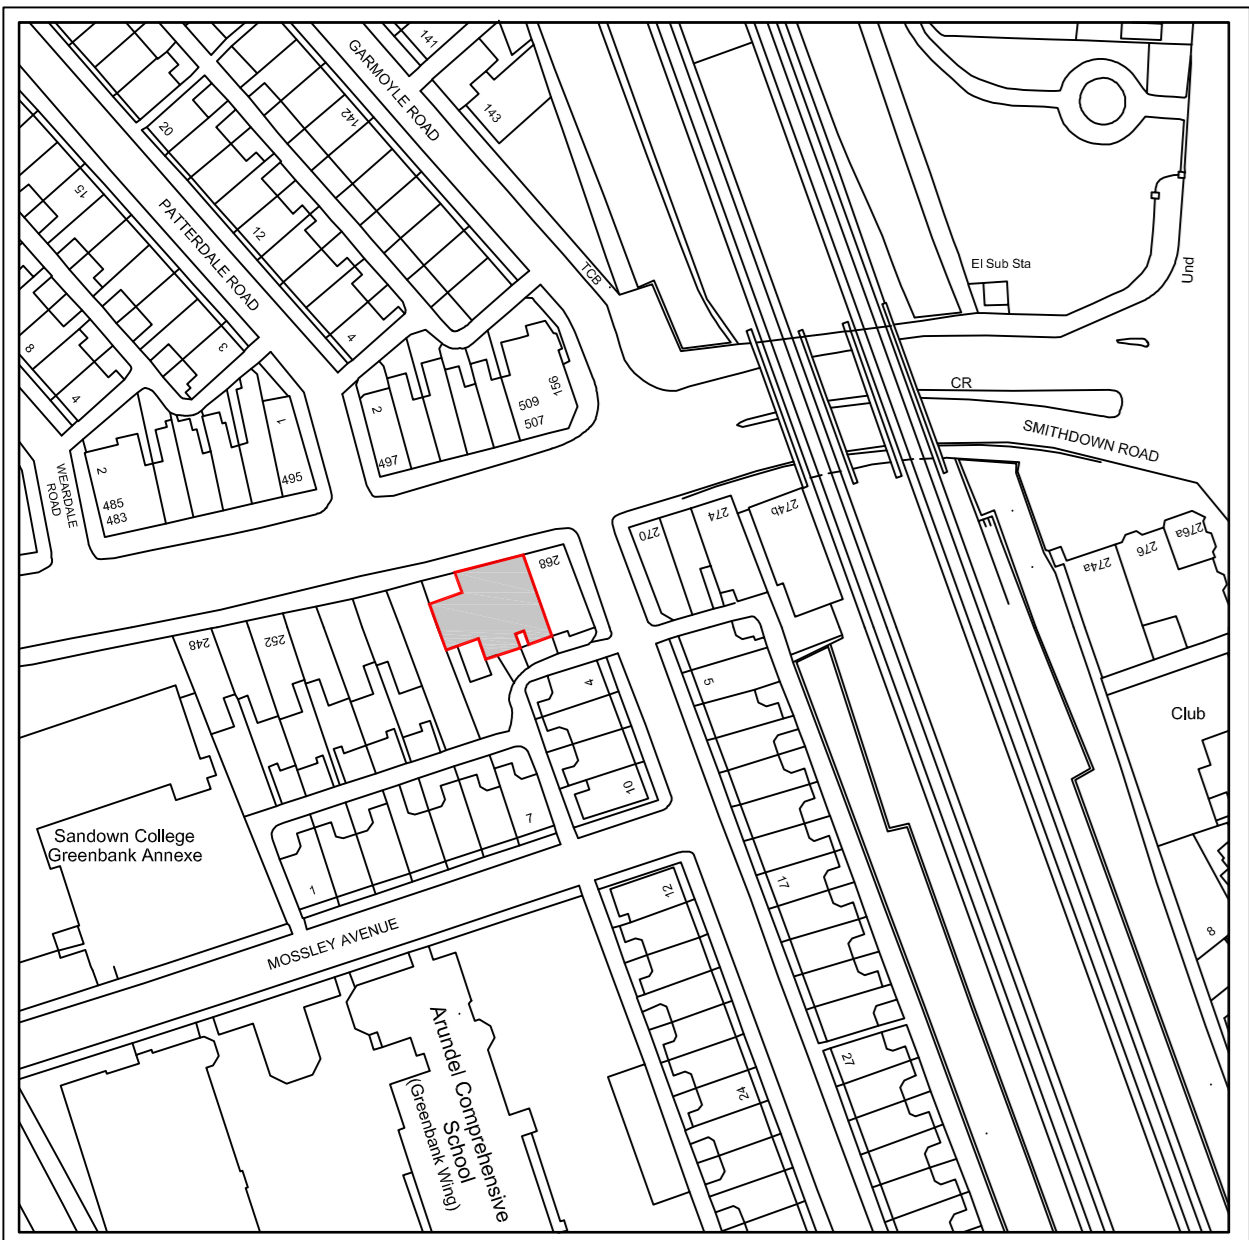

SITE LOCATION PLAN  
1:1250  
0 10 20 30 40 50 60 70 80 90 Metres  
Site Boundary

Rev	Comments	Date
<p><b>DMC</b> ARCHITECTURE &amp; DESIGN info@dmcdesign.co</p>		
<p>PROJECT Planning Application for 15no. bed HMO No.266, Smithdown Road Wavertree Liverpool, L15 5AH</p>		
<p>DRAWING TITLE EXISTING FLOOR PLANS</p>		
<p>STATUS PLANNING</p>		
DRAWN	CHECKED	DRAWING NO.
DMC		173_P-01
SCALE	DATE	REV.
1:50/1250	NOV/22	*