

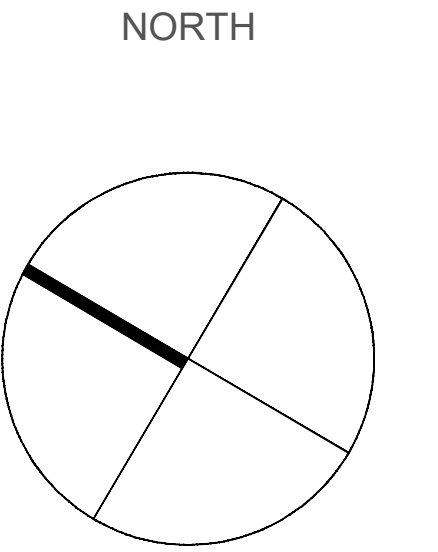
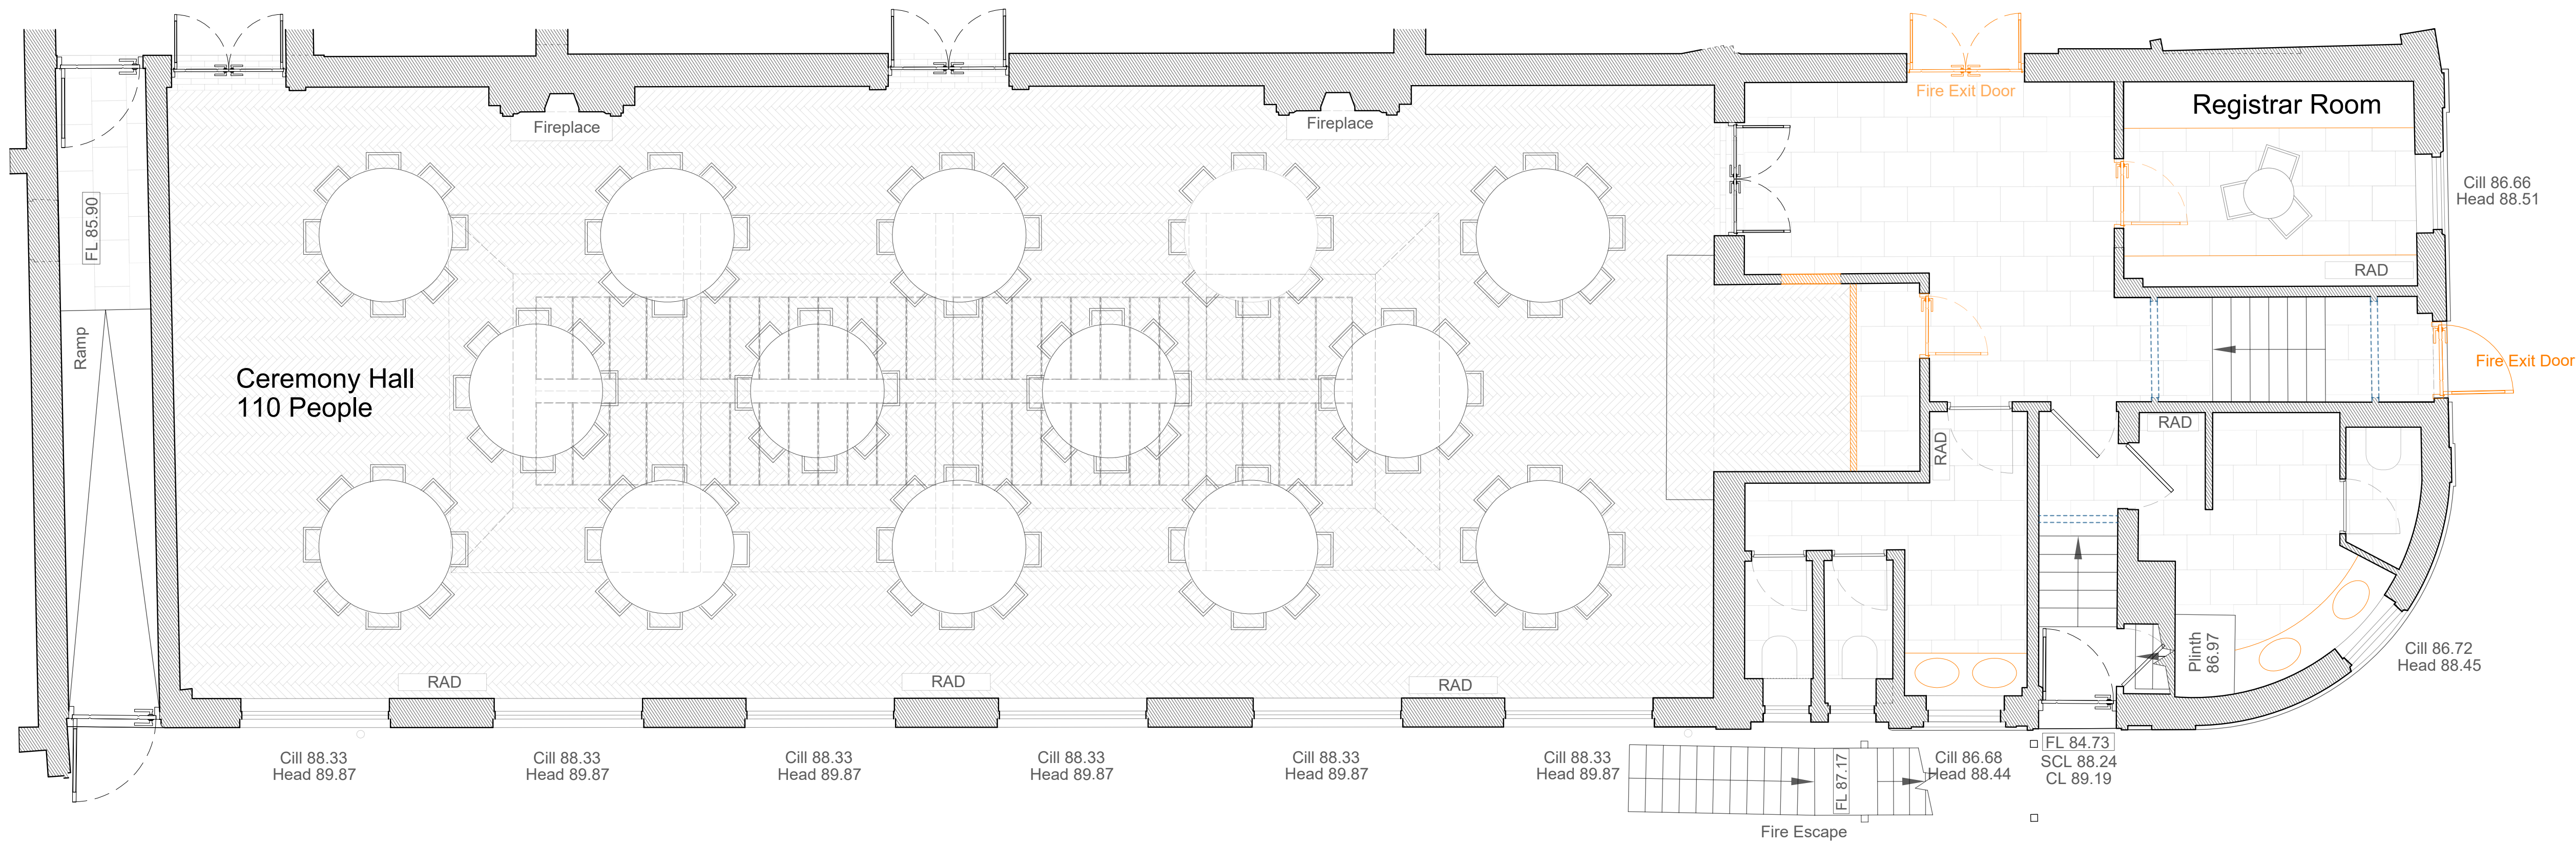


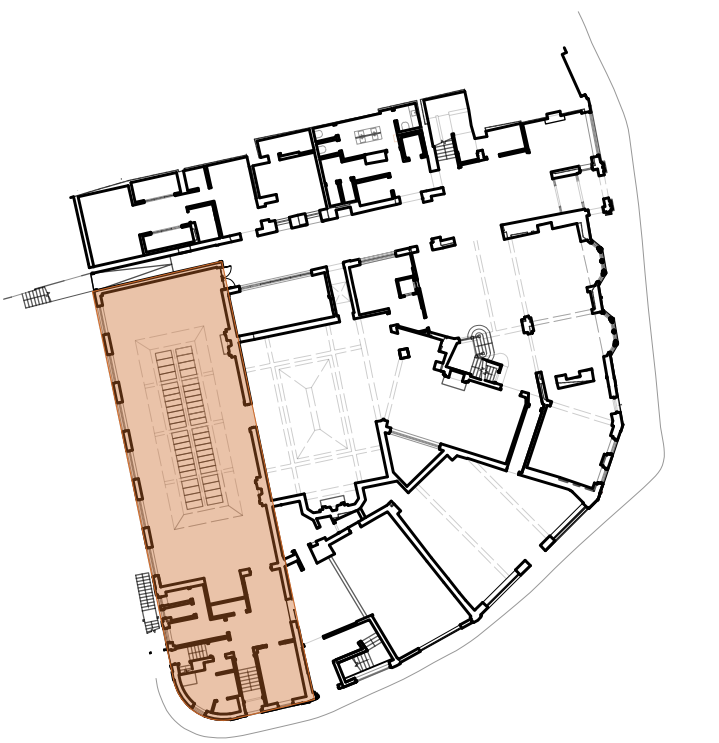

KEYS

- New Fittings
- To be removed

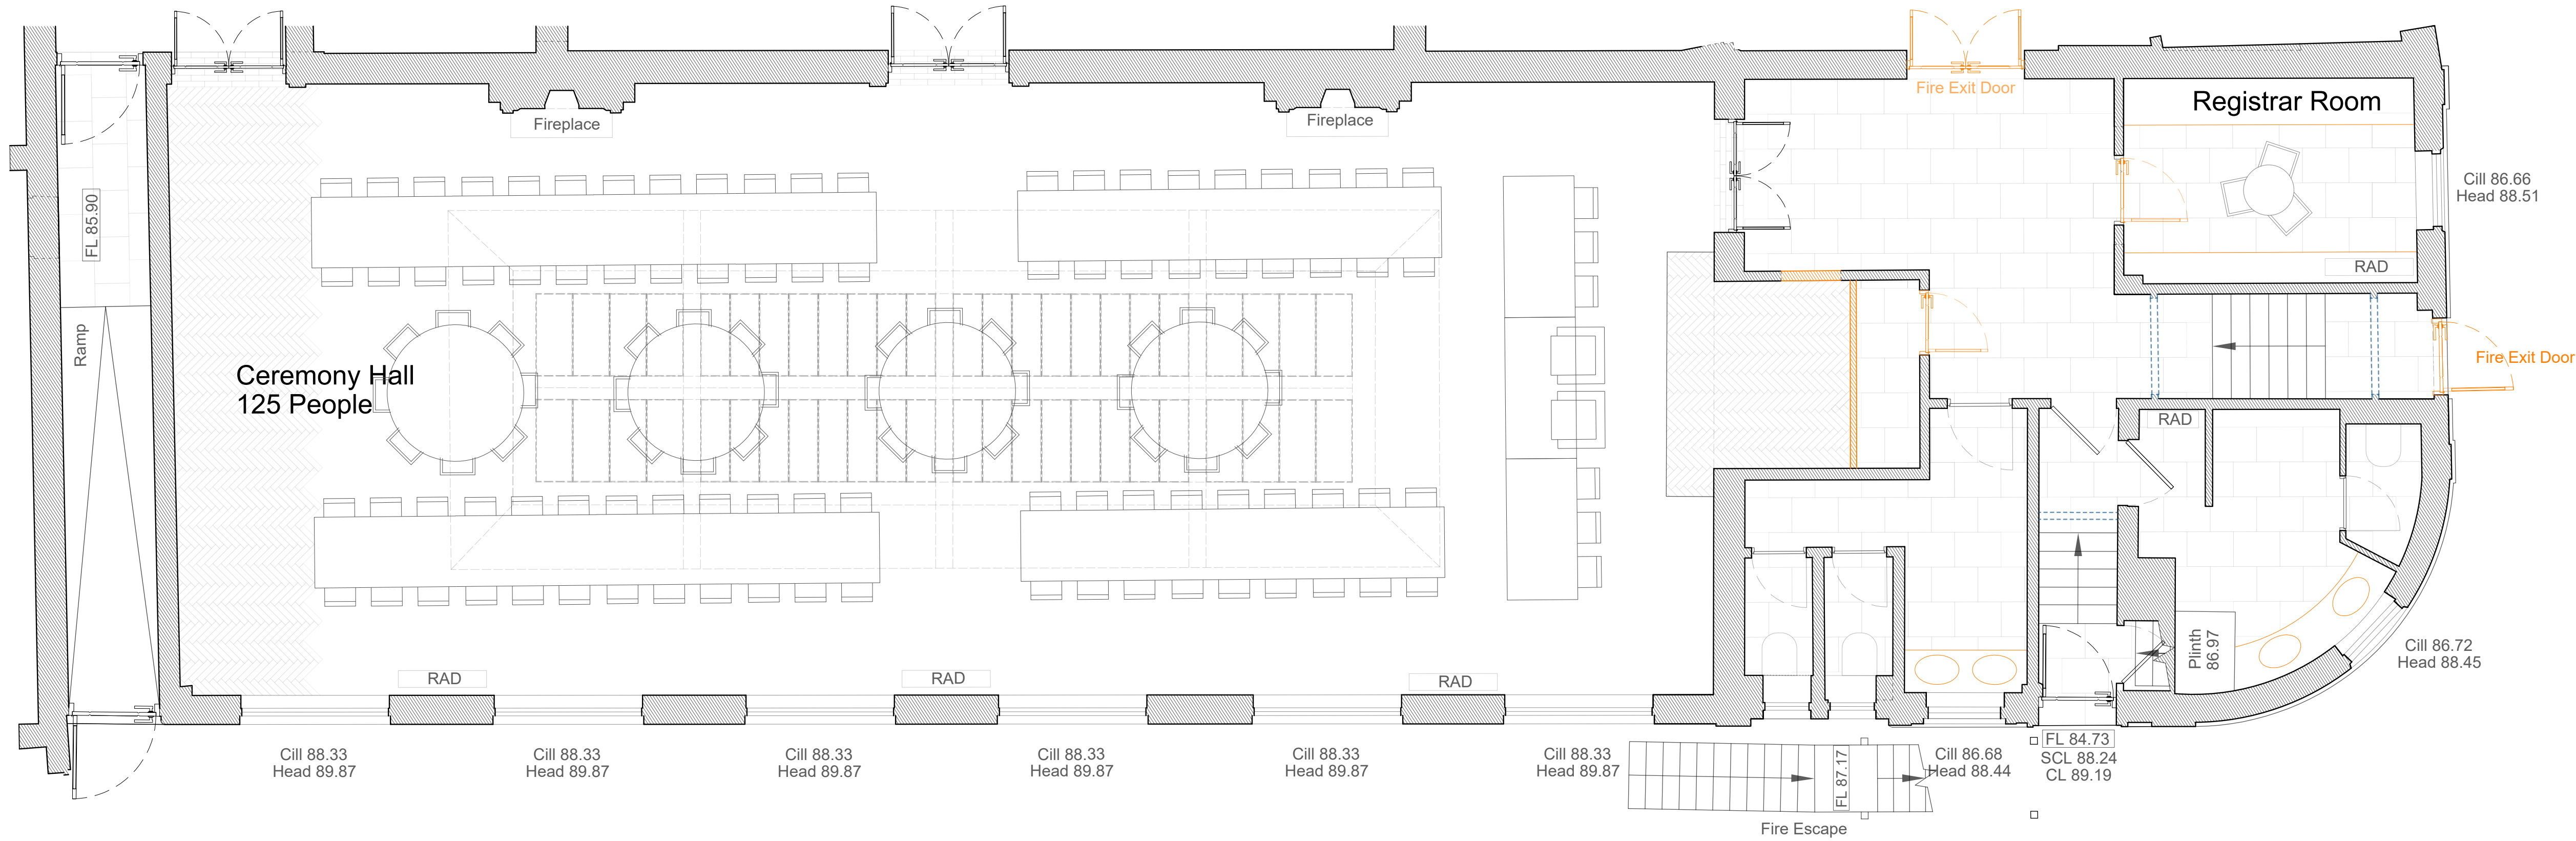

PAYMAN HOLDINGS 5 Ltd

PROJECT NAME:			
ROYAL HOTEL KETTERING			
SITE			
Market Place, Kettering, NN16 0AJ			
DRAWING TITLE			
Gala Hall Floor Plan Layout			
DRAWING STATUS			
SCALE			
1:50 @A1			
DATE			
March 2025			
DRAWN			
M.J			
CHECK			
Irena Lazi			
DWG NO. I-801		REVISION	