



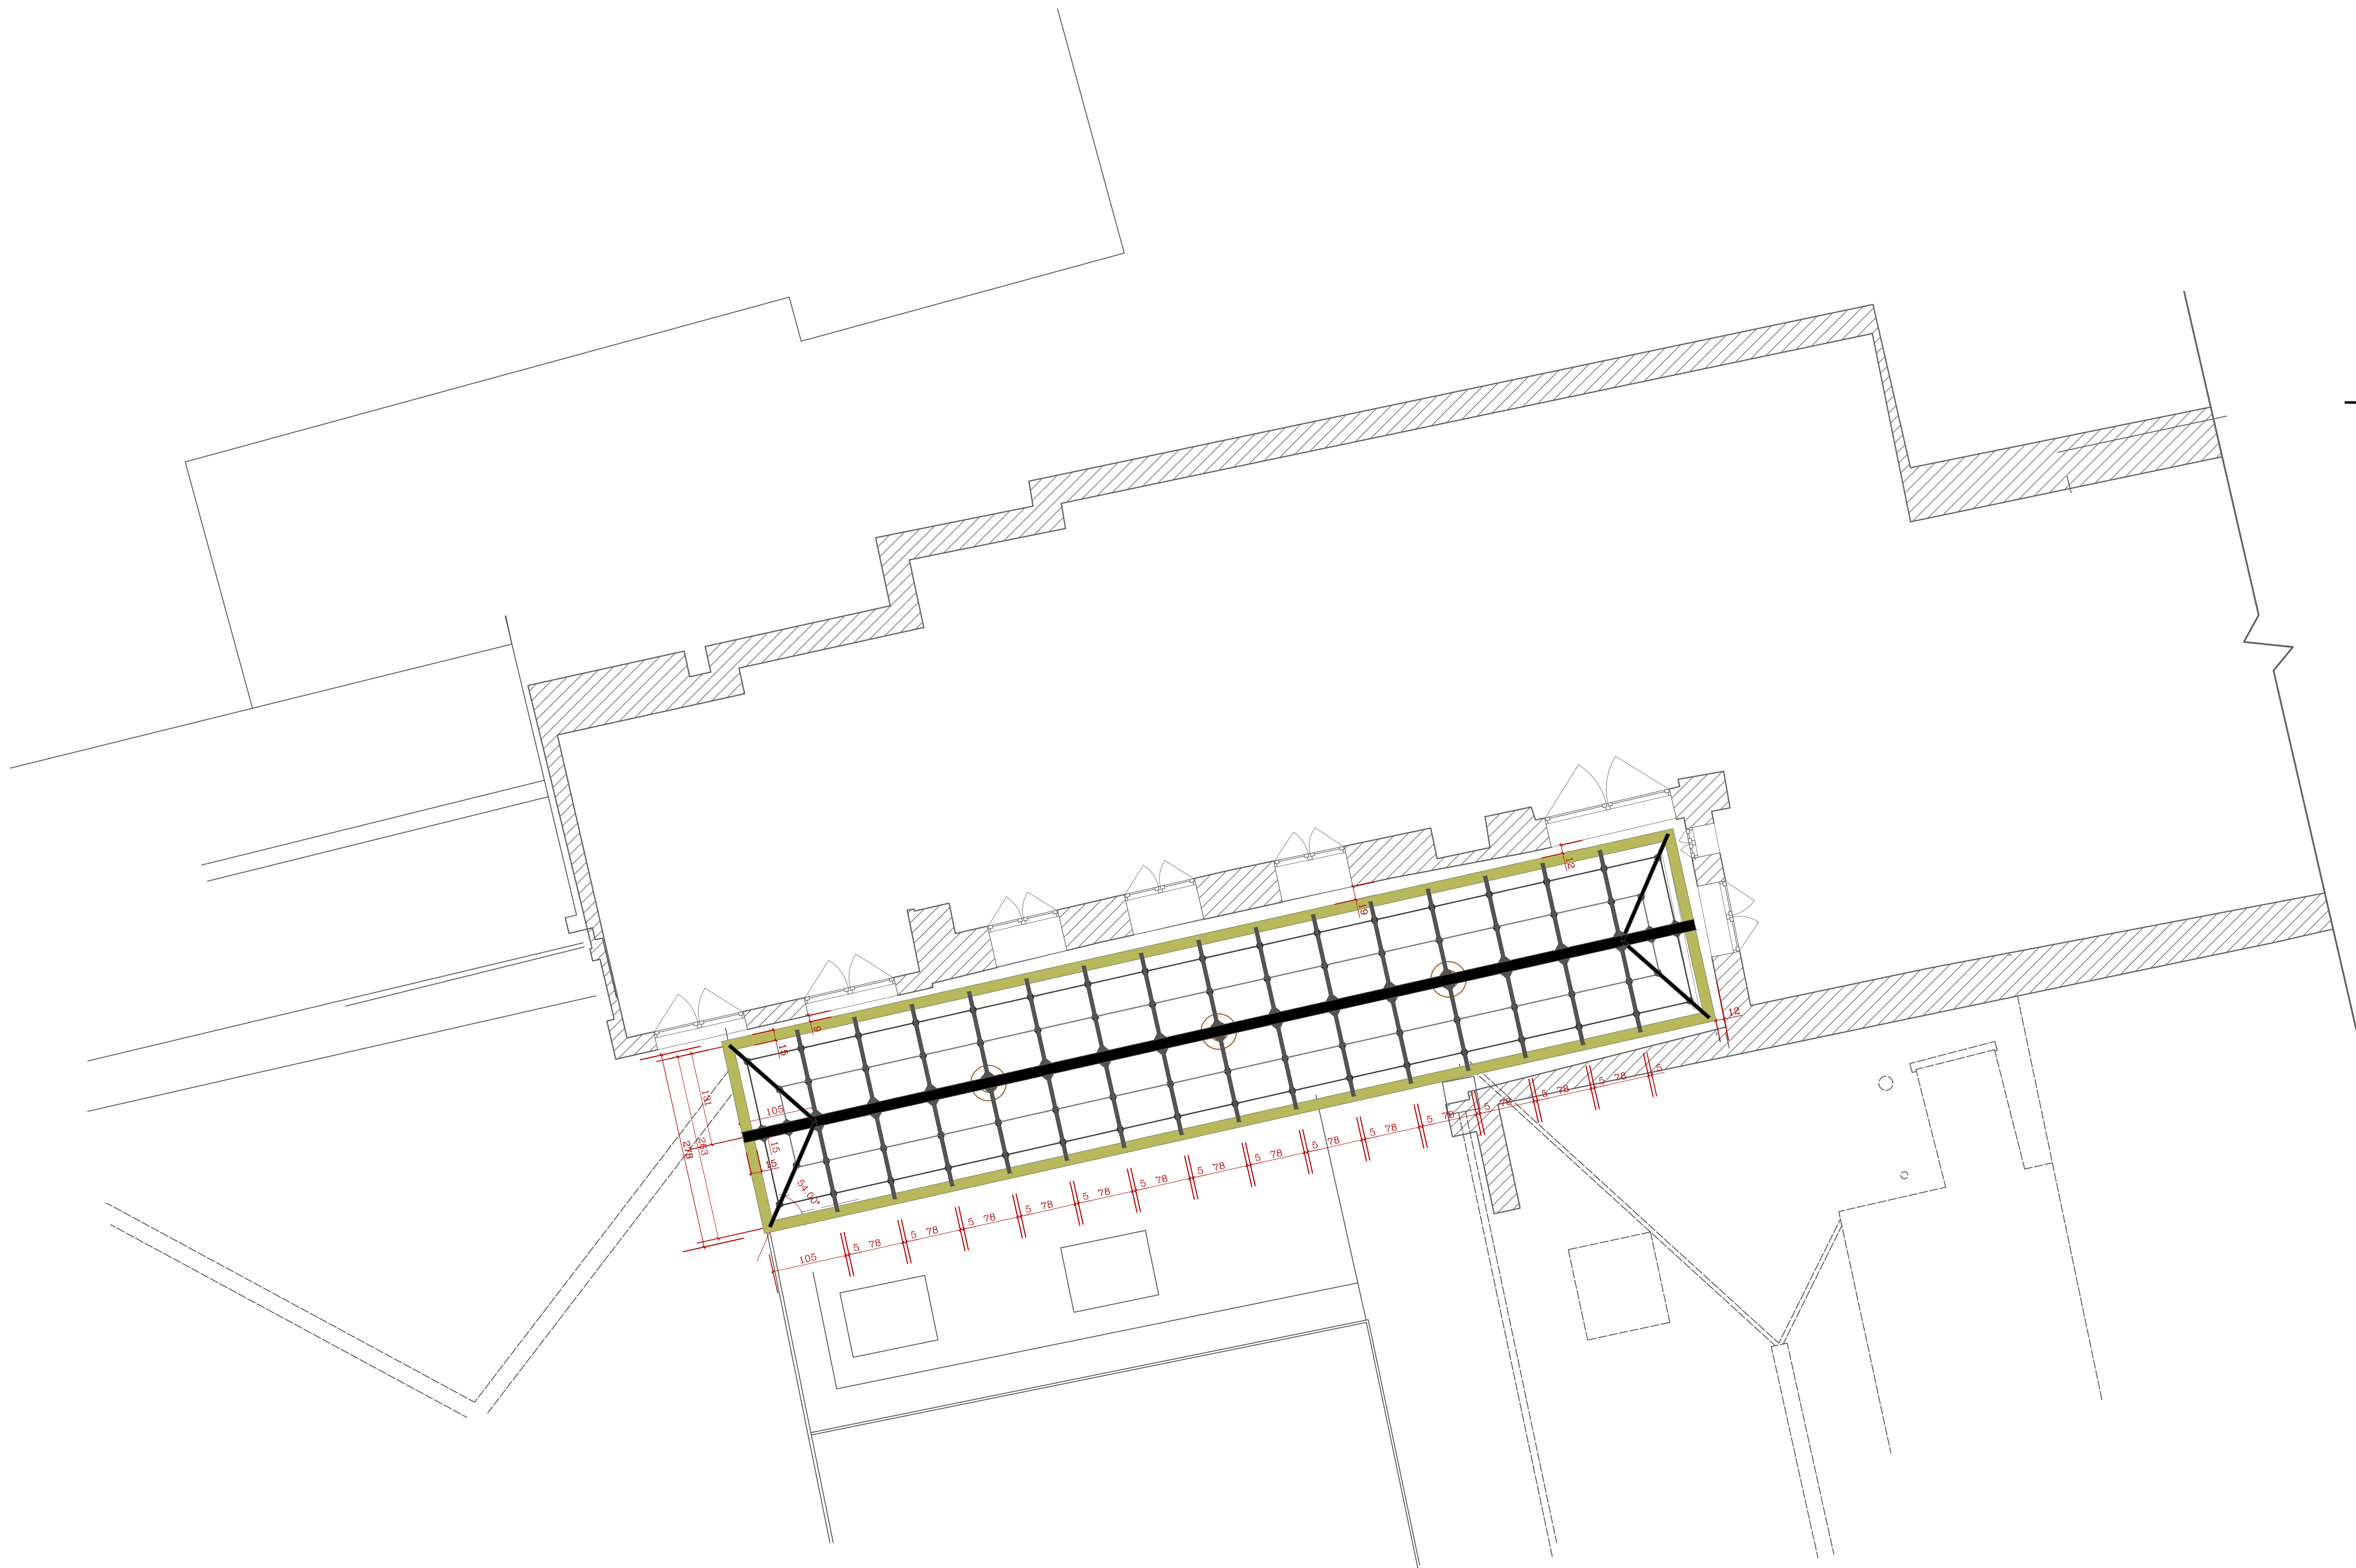

NORTH

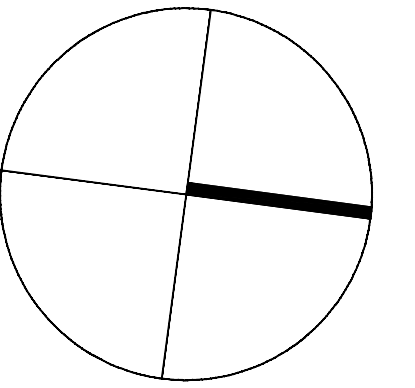

NOTES

OWNERSHIP NAME:

PAYMAN HOLDINGS 5 Ltd

15 Sherbourne Close, Camvridge, CB4,1RT
03334444324 ext. 1041

PROJECT NAME:

ROYAL HOTEL KETTERING

SITE Market Place, Kettering, NN16 0AJ

DRAWING TITLE Proposed First Floor
Roof Plan

DRAWING STATUS Preliminary

SCALE DATE DRAWN CHECK


1:50 @A1

I.L M.J I.M S.R

M. T.R J.J

DWG NO.

REVISION

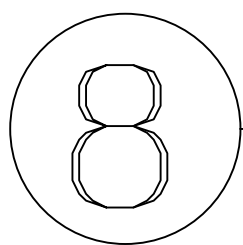

ROOF PLAN

Scale: 1.50