

GENERAL  
 DO NOT SCALE FROM THIS DRAWING.  
 ALL DIMENSIONS ARE TO BE CHECKED ON SITE AND CONFIRMED TO AUTHOR.  
 ALL LIABILITY ISSUES ARE SUBJECT TO FULL SITE SURVEY & LOCAL AUTHORITY APPROVALS.  
 ANY DISCREPANCIES OR VARIATIONS SHALL BE NOTIFIED TO CADVIS3 BEFORE WORK ON THE RELEVANT SECTION COMMENCES.  
 THIS DRAWING SHALL BE READ IN CONJUNCTION WITH ALL RELEVANT CONSULTANTS AND/OR SPECIALISTS DRAWINGS / DOCUMENTS.  
 THE MATERIALS AND WORKMANSHIP OF ALL RELEVANT TRADES AND BUILDING OPERATIONS SHALL COMPLY WITH THE RECOMMENDATIONS OF CURRENT BRITISH STANDARDS AND CODES OF PRACTICE.  
 AS FAR AS REASONABLY PRACTICABLE, THIS DESIGN HAS BEEN PREPARED IN SUCH A WAY AS TO REDUCE THE RISKS TO THE HEALTH AND SAFETY OF PERSONS WHO MAY BE AFFECTED.  
 RISK ASSESSMENTS HAVE BEEN PREPARED FOR ANY UNAVOIDABLE RISKS AND ARE REFERRED TO BELOW.


RA ref	Date	Prepared	Item

NOTES


FIRE KEY		FIRE EXIT SIGNAGE	
	HEAT DETECTOR	S12 - FIRE ACTION NOTICE	
	EMERGENCY LIGHTING	S13 - FIRE DOOR KEEP SHUT	
	INTERNALLY ILLUMINATED DIRECTIONAL EXIT SIGNS	S14 - FIRE DOOR KEEP LOCKED	
	ALARM SOUNDER	S20 - FIRE EXIT KEEP CLEAR	
	FINAL EXIT	S22 - FIRE EXIT	
	BREAK GLASS CALL POINT	S25 - PUSH BAR TO OPEN	
	MAIN FIRE CONTROL PANEL	S26 - DIRECTIONAL ARROW	
	FIRE EXTINGUISHER	SEE - EMERGENCY ESCAPE OVER DOOR	
		SAP - AUTOMATIC FIRE DOOR KEEP CLEAR	


DOORS AND GLAZING	
F	FIRE RESISTING
S	SMOKE RESISTING
60	FIRE RESISTANCE (MINUTES)
30	FIRE RESISTANCE (MINUTES)
FRG	FIRE RESISTING GLAZING (WITH INSULATION)
FRGI	FIRE RESISTING GLAZING (INTEGRITY ONLY)
VP	VISION PANEL (TO PART H)
SC	SELF CLOSING
L	LOCKED
SCA	SELF CLOSING WITH AUTOMATIC RELEASE
FL	FUSIBLE LINK
OV	OPENING VENT
PB	PUSH BAR EXIT (IRON/STONGERY)

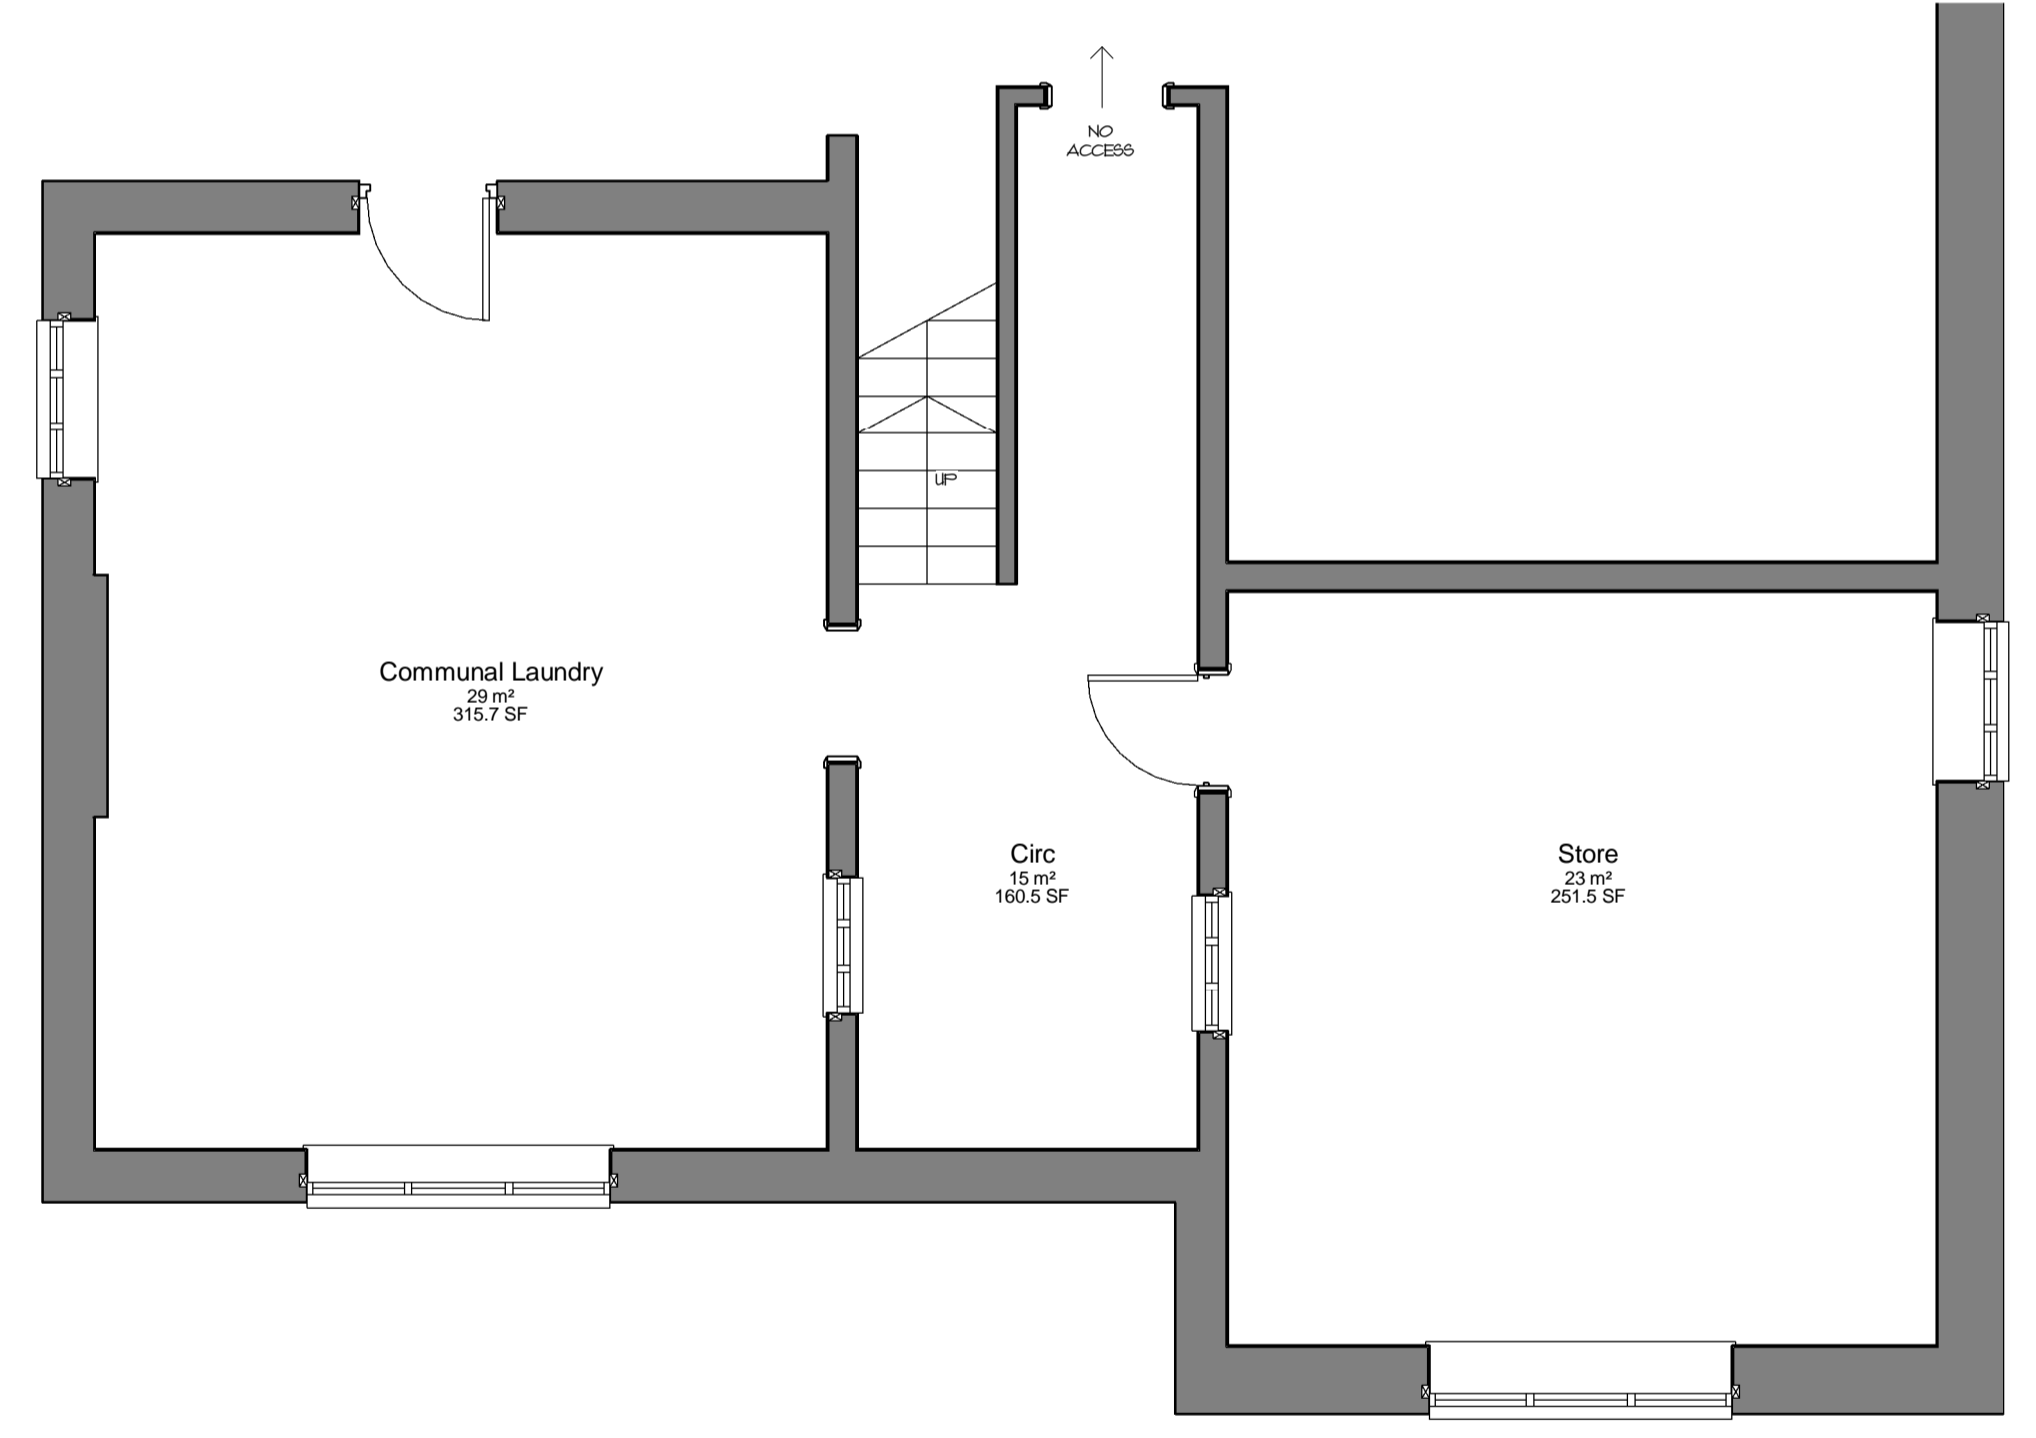

**Basement**  
1 : 50

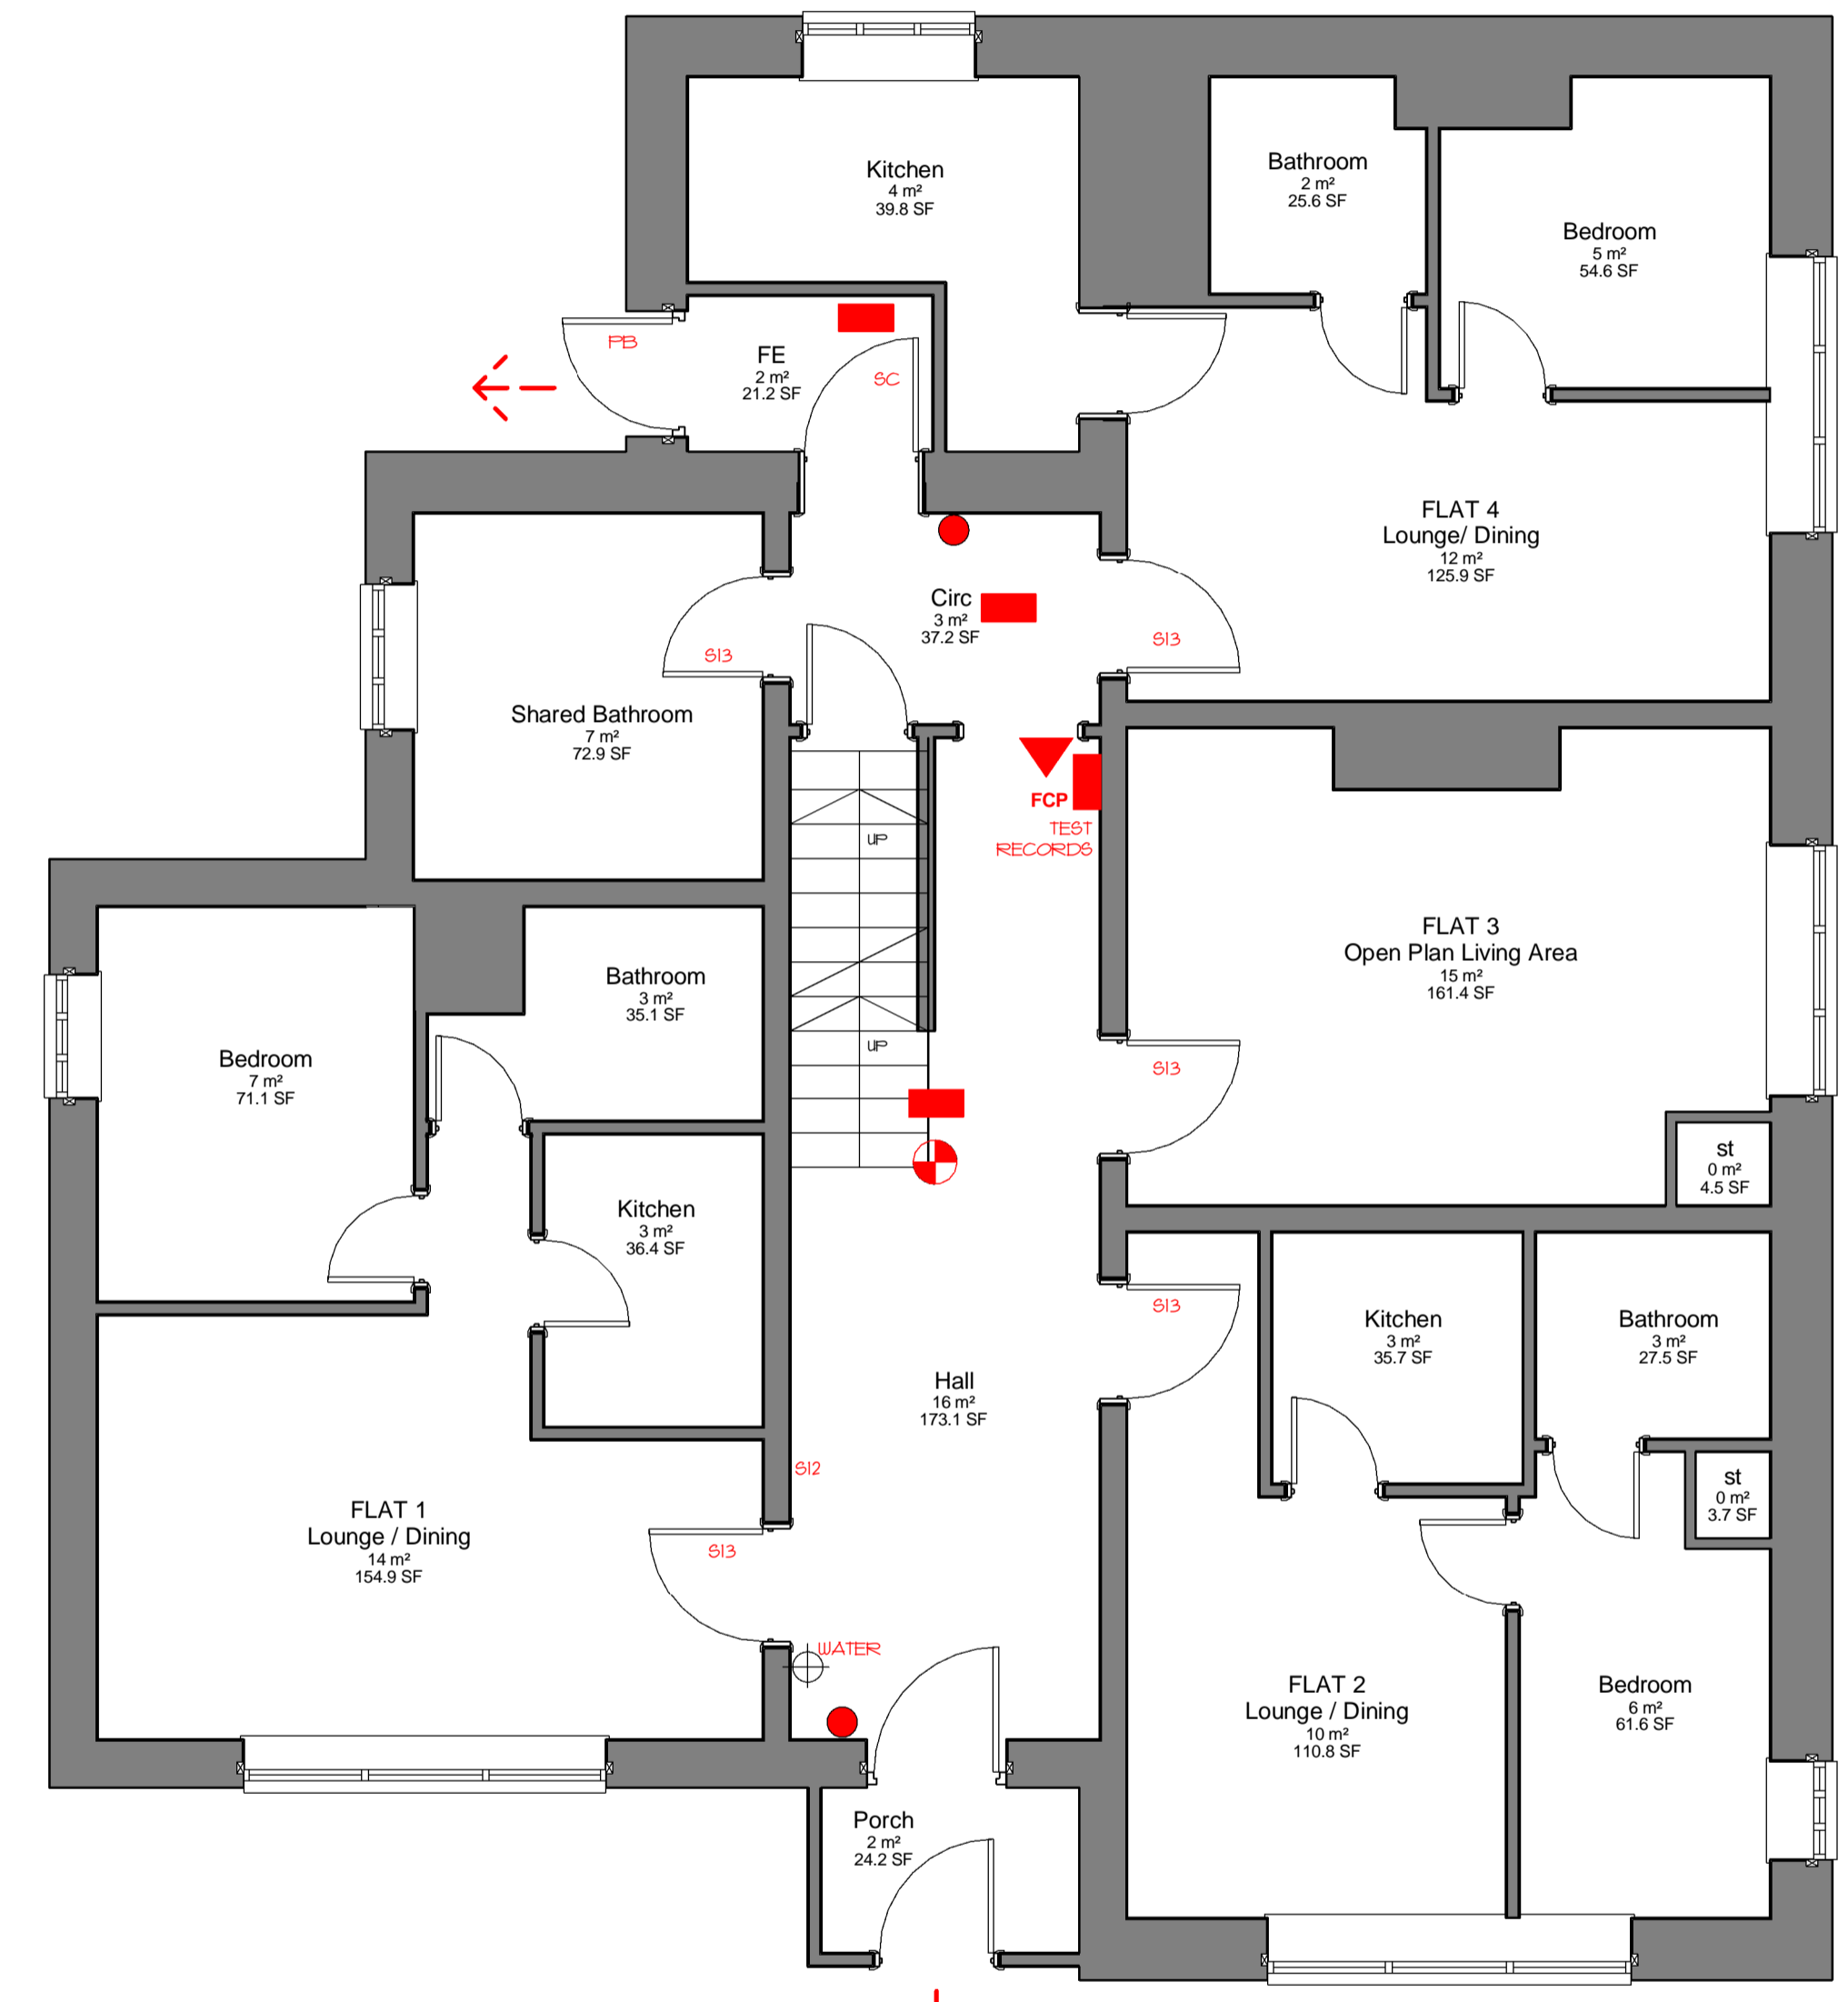

**Ground Floor**  
1 : 50

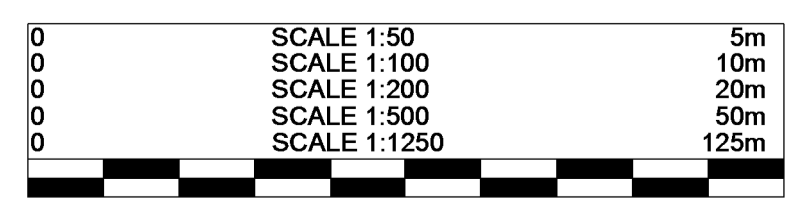

rev	date	dr	app	notes

scale	As indicated	drawn	PSI	apprv	EN
date	DEC 2011	path	G:\work\docs\Architectural\2011\1172_Maison_Murray_RiskAssessment\1172_Cadvis3d.dwg		
status	MEASURED SURVEY				
job no	1172	dwg no	A(00)-01	rev	-

**CadVIS<sup>3D</sup> (i)dcS**  
 ...making dreams happen...  
**Architectural Design Services**  
 Tower Office  
 Old Flour Mill  
 Mill Royd Street  
 Brighouse  
 West Yorkshire  
 HD6 1EY  
 The Towers  
 237 Wakefield Road  
 Lepton  
 Huddersfield  
 West Yorkshire  
 HD8 0DH  
 Tel: 01484 937123 / 07955 898269 / Skype: cadvis3d  
 Email: info@cadvis3d.co.uk  
 www.cadvis3d.co.uk

Property Located at:  
 Murray Road, Huddersfield,  
 West Yorkshire HD2 2AD

client  
 Maison Properties

title  
 Basement & Ground Floor Plans - As Existing