


GENERAL  
 ALL DIMENSIONS ARE TO BE CHECKED ON SITE AND CONFIRMED TO AUTHOR.  
 ALL LIABILITY ISSUES ARE SUBJECT TO FULL SITE SURVEY & LOCAL AUTHORITY APPROVALS.  
 ANY DISCREPANCIES OR VARIATIONS SHALL BE NOTIFIED TO CADVIS3D BEFORE WORK ON THE RELEVANT SECTION COMMENCES.  
 THIS DRAWING SHALL BE READ IN CONJUNCTION WITH ALL RELEVANT CONSULTANTS AND/OR SPECIALISTS DRAWINGS / DOCUMENTS.  
 THE MATERIALS AND WORKMANSHIP OF ALL RELEVANT TRADES AND BUILDING OPERATIONS SHALL COMPLY WITH THE RECOMMENDATIONS OF CURRENT BRITISH STANDARDS AND CODES OF PRACTICE.  
 AS FAR AS REASONABLY PRACTICABLE, THIS DESIGN HAS BEEN PREPARED IN SUCH A WAY AS TO REDUCE THE RISKS TO THE HEALTH AND SAFETY OF PERSONS WHO MAY BE AFFECTED. RISK ASSESSMENTS HAVE BEEN PREPARED FOR ANY UNAVOIDABLE RISKS AND ARE REFERRED TO BELOW.

RA ref	Date	Prepared	Item

NOTES

FIRE KEY		FIRE EXIT SIGNAGE	
	HEAT DETECTOR	S12 - FIRE ACTION NOTICE	
	EMERGENCY LIGHTING	S13 - FIRE DOOR KEEP SHUT	
	INTERNALLY ILLUMINATED DIRECTIONAL EXIT SIGNS	S14 - FIRE DOOR KEEP CLEAR	
	ALARM SOUNDER	S20 - FIRE EXIT KEEP CLEAR	
	FINAL EXIT	S22 - FIRE EXIT	
	BREAK GLASS CALL POINT	S25 - PUSH BAR TO OPEN	
	MAIN FIRE CONTROL PANEL	S26 - DIRECTIONAL ARROW	
	FIRE EXTINGUISHER	SEE - EMERGENCY ESCAPE OVER DOOR	
		SAF - AUTOMATIC FIRE DOOR KEEP CLEAR	
		DOORS AND GLAZING	
F	FIRE RESISTING		
S	SMOKE RESISTING		
60	FIRE RESISTANCE (MINUTES)		
30	FIRE RESISTANCE (MINUTES)		
FRG	FIRE RESISTING GLAZING (WITH INSULATION)		
FRG/I	FIRE RESISTING GLAZING (INTEGRITY ONLY)		
VP	VISION PANEL (TO PART M)		
SC	SELF CLOSING		
L	LOCKED		
SCA	SELF CLOSING WITH AUTOMATIC RELEASE		
FL	FUSIBLE LINK		
OV	OPENING VENT		
FB	PUSH BAR EXIT IRONMONGERY		

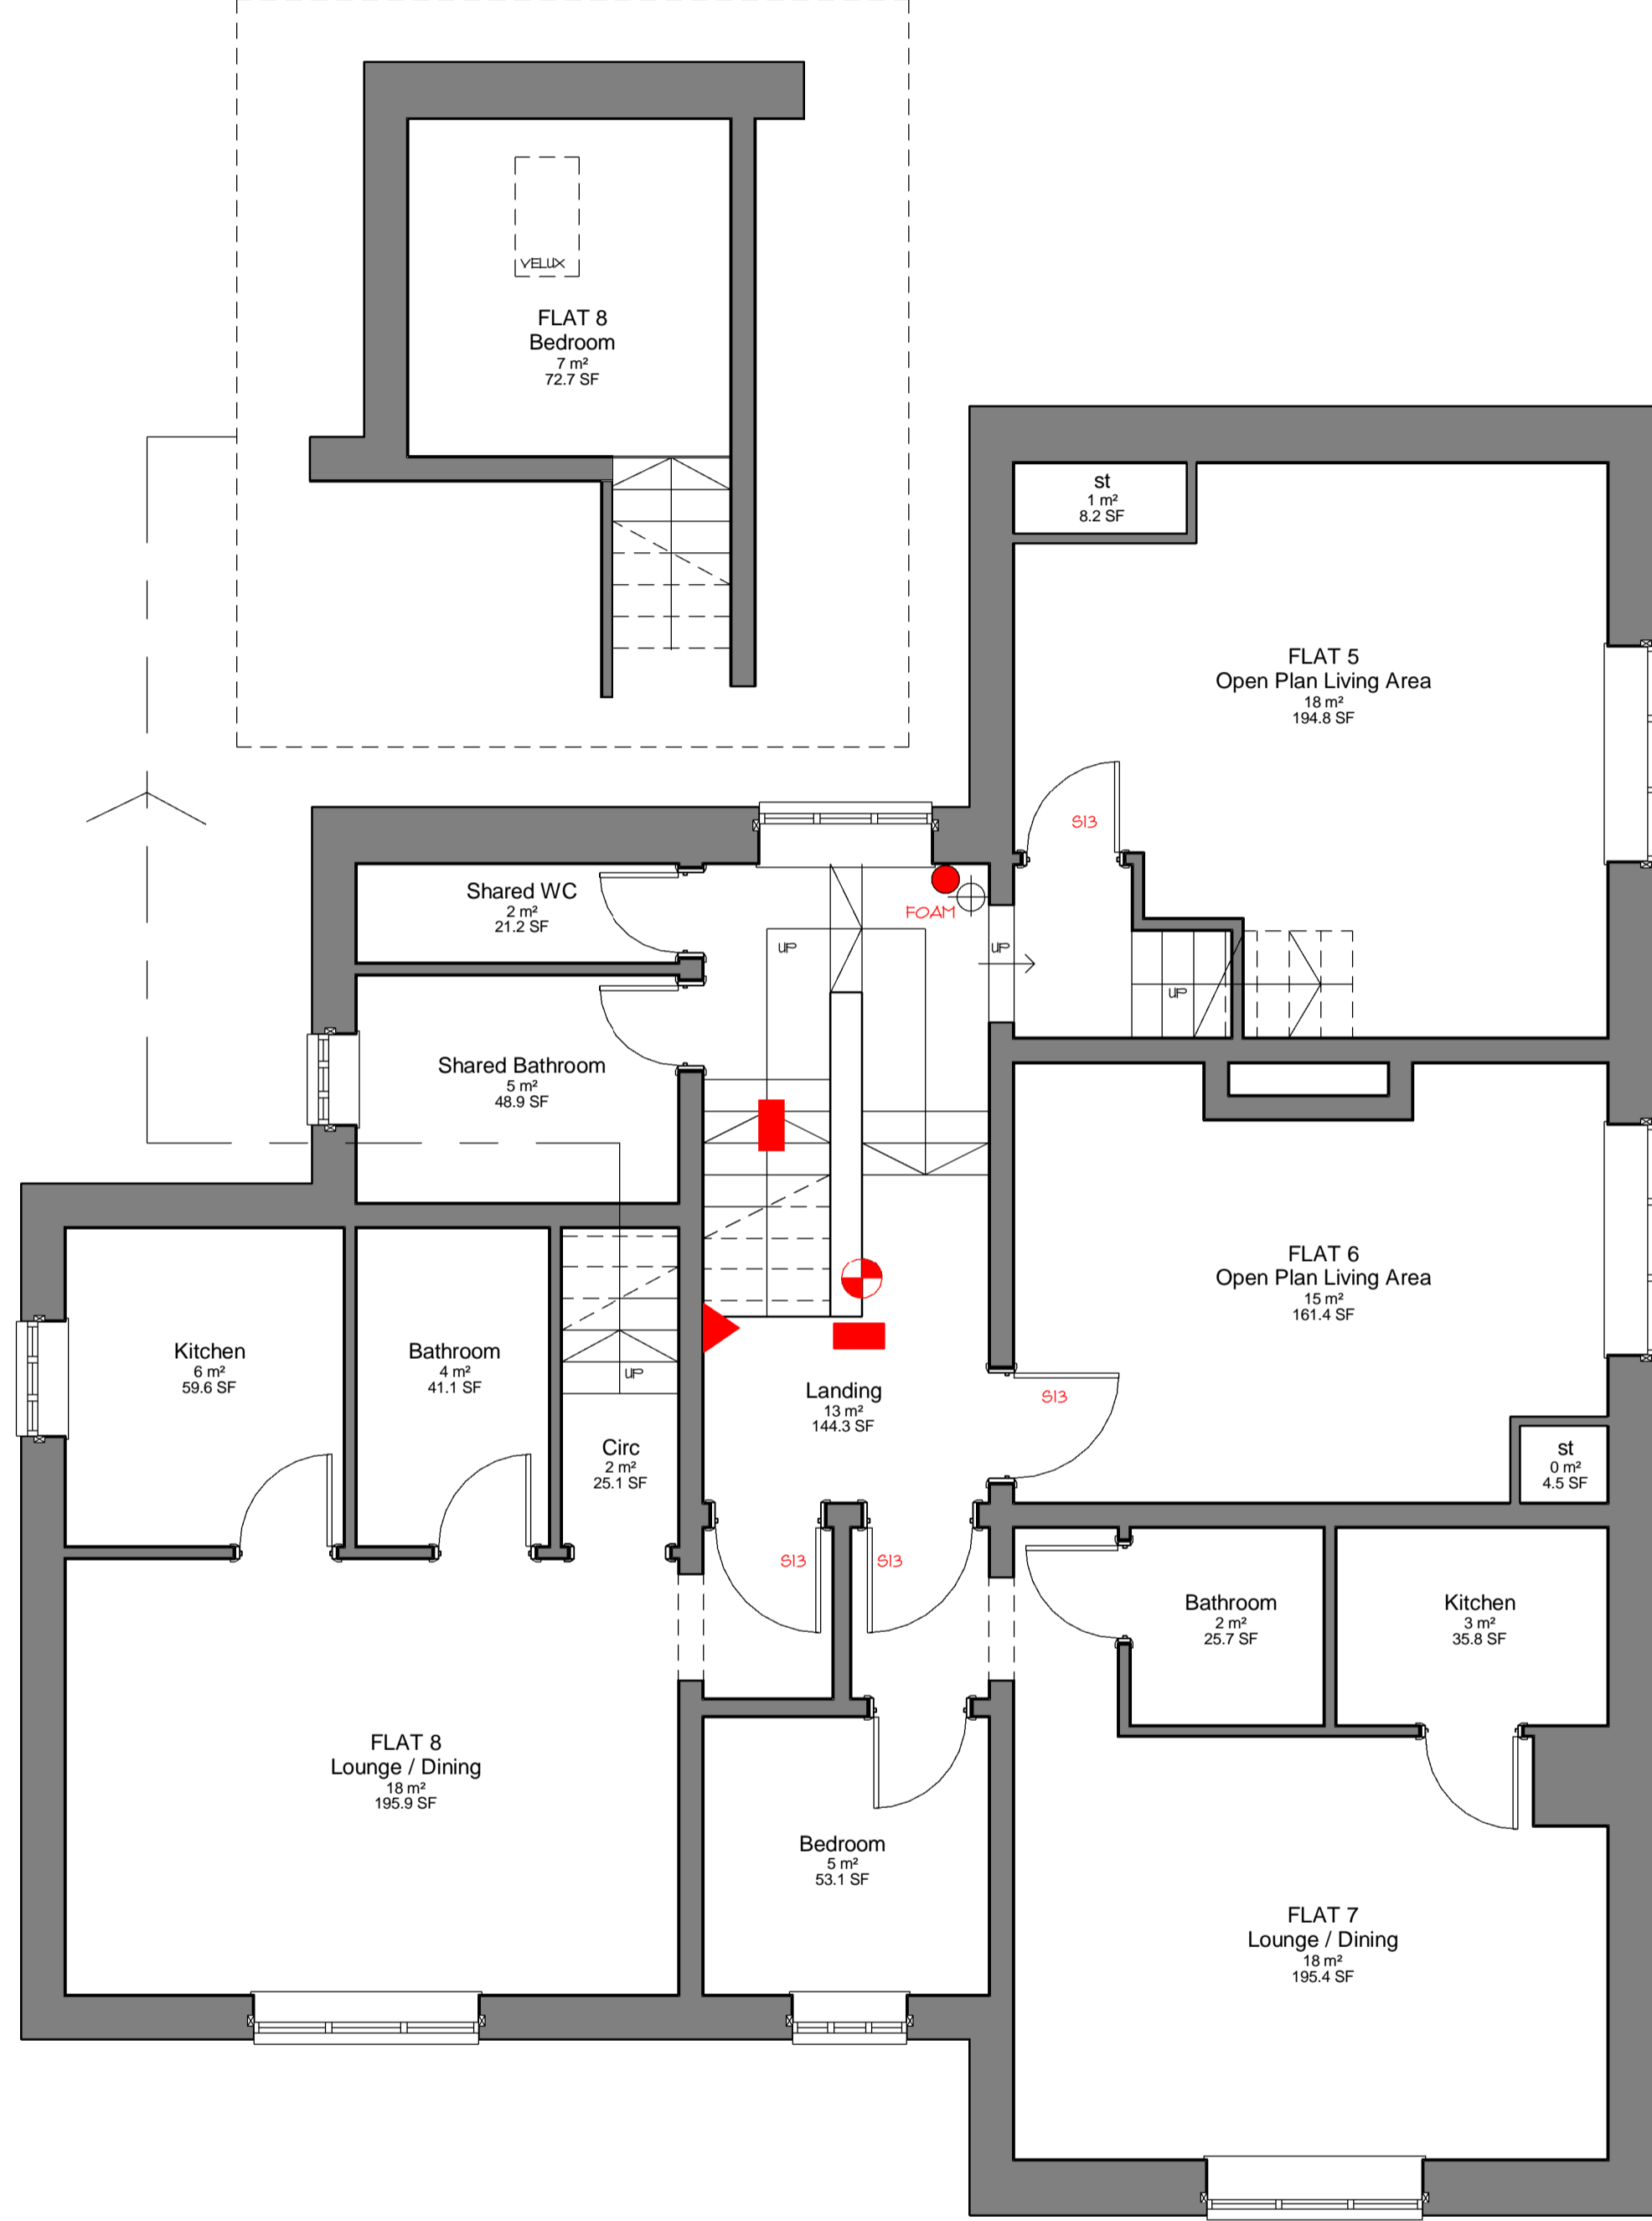

**First Floor**  
1 : 50



**Second Floor**  
1 : 50

0	SCALE 1:50	5m
0	SCALE 1:100	10m
0	SCALE 1:200	20m
0	SCALE 1:500	50m
0	SCALE 1:1250	125m

rev	date	dr	app	notes

scale: As indicated    drawn: PSI    apprv: EN

date: DEC 2011    path: G:\work\docs\Architectural\2011\1172\_Maison\_Murray\_RiskAssessment\1172\_Existing\24.dwg

status: MEASURED SURVEY

job no: 1172    dwg no: A(00)-02    rev: -

**CadVIS<sup>3D</sup> (iDCS)**  
 ...making dreams happen...

Architectural Design Services

Tower Office Old Flour Mill Mill Royd Street Brighouse West Yorkshire HD6 1EY	The Towers 237 Wakefield Road Lepton Huddersfield West Yorkshire HD8 0DH
----------------------------------------------------------------------------------------------	-----------------------------------------------------------------------------------------

Tel: 01484 937123 / 07955 898269 / Skype: cadvis3d  
 Email: info@cadvis3d.co.uk  
 www.cadvis3d.co.uk

Property Located at:  
Murray Road, Huddersfield,  
West Yorkshire HD2 2AD

client: Maison Properties

title: First & Second Floor Plans - As Existing