
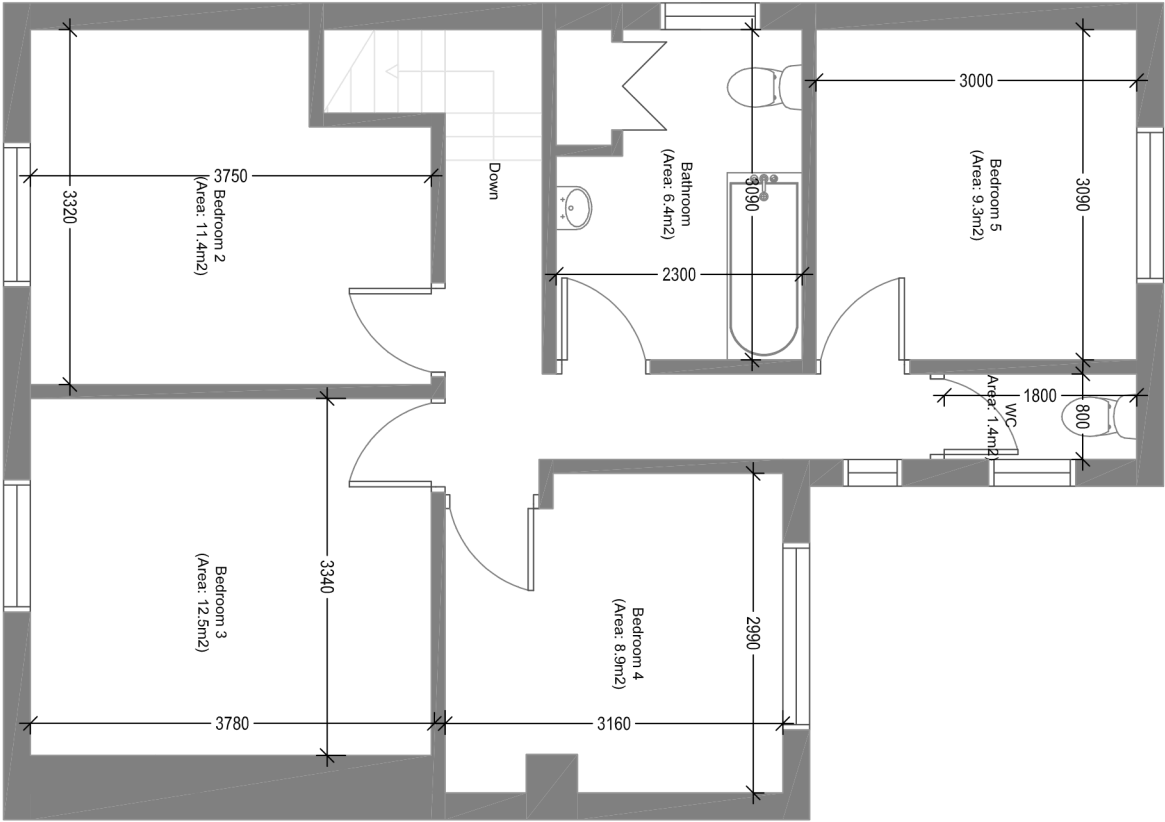


REV	DATE	BY	CHECK	APPR	DESCRIPTION
A	14.01.19	JJA			Approved dimensions added

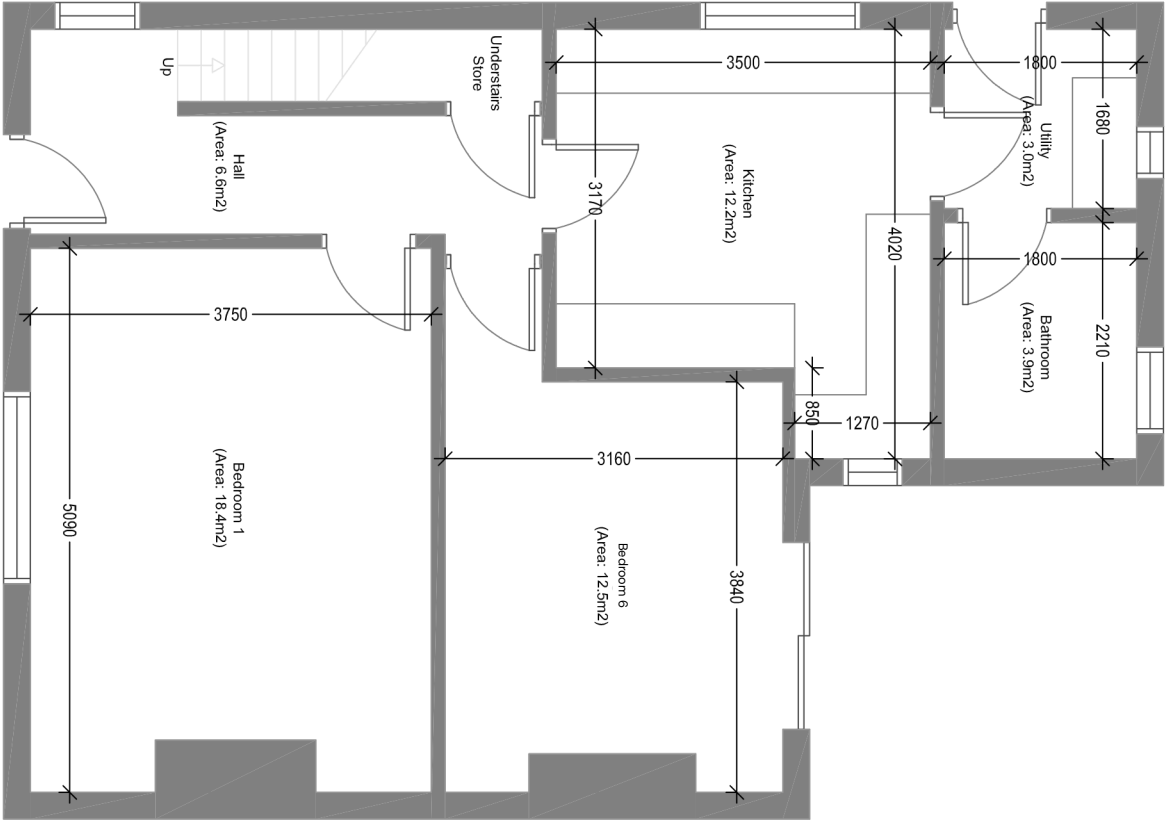

Existing Ground & First Floor Plan Scale 1:50

PARNOLD PLANNING
Architectural Drawings and Building Consultancy

CLIENT:
Mrs Veronica Franks

JOB TITLE:
23 Newborn Avenue, Scunthorpe, DN15 8JZ

DRAWINGS TITLE:
Existing Ground & First Floor Plan

JOB NO.	DRAWING NO.	REVISION	SCALE(S)
100014	100014.01	A	1:50 @ A3
DRAWN: JJA	CHECKED: JEA	APPR: XX	DATE: 13.03.19
DRAWING STATUS: ORIGINAL			
DO NOT SCALE FROM THIS DRAWING. CHECK ALL DIMENSIONS ON SITE.			