





South Elevation 1:50




North Elevation

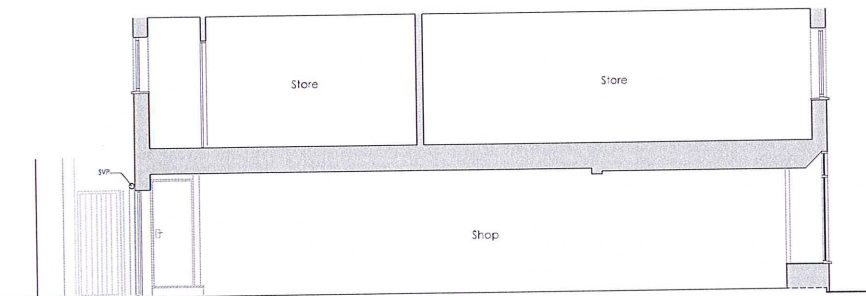


Section A-A 1:50

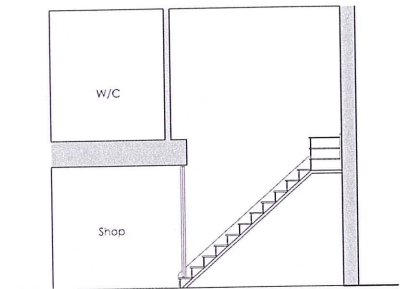

Section B-B

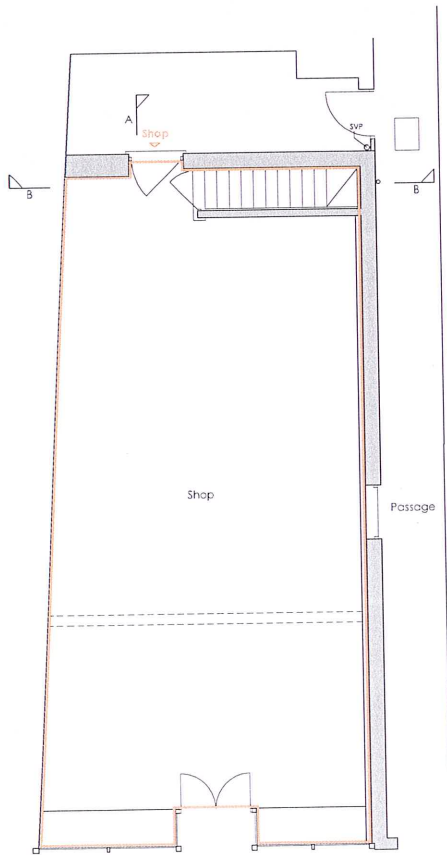

Ground Floor Plan 1:50  
SCALE REFERENCE BAR (m)  
0 1 2

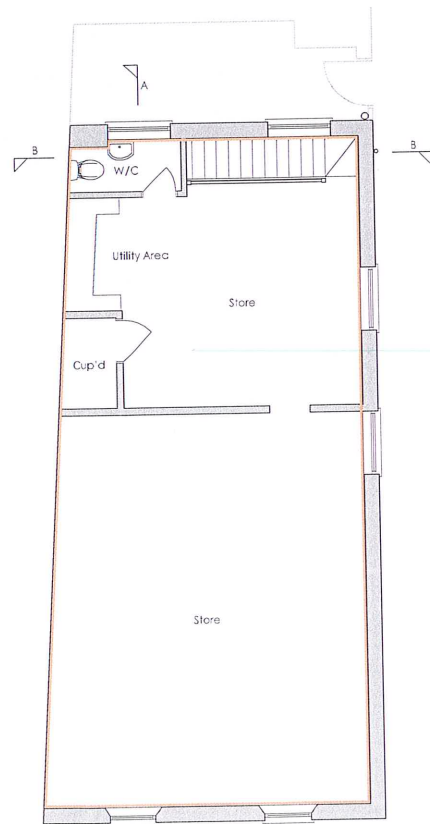

First Floor Plan

**IAN . H . BIX**  
Associates Ltd  
M-C-I-A-T  
ARCHITECTURAL AND  
BUILDING CONSULTANTS  
SANDPIPER HOUSE, LEETS WAY, WEST WINDH, KING'S LYNN,  
NORFOLK PE33 0ST, TEL: 01553 844777 FAX: 01553 844078

Project  
Proposed First Floor Flat at  
105 Norfolk Street,  
King's Lynn

Drawing Title  
Existing Plans, Elevations,  
and Sections

Notes  
1. The copyright of this drawing is the property of IAN H. BIX M-C-I-A-T.  
and must not be copied without the consent.  
2. Measurements to be checked on site by the Contractors prior to  
commencement of work, and any discrepancies brought to the attention  
of the Designer.

Revisions

Scale 1:50 @ A1  
Date December 2018  
Drawn AW

Drawing No. 2220-01