



General Notes


1. All work to comply with the current Building regulations
2. All works may be subject to revision on site
3. All drawings are the copyright of MT AD
4. This drawing may not be copied without prior permission

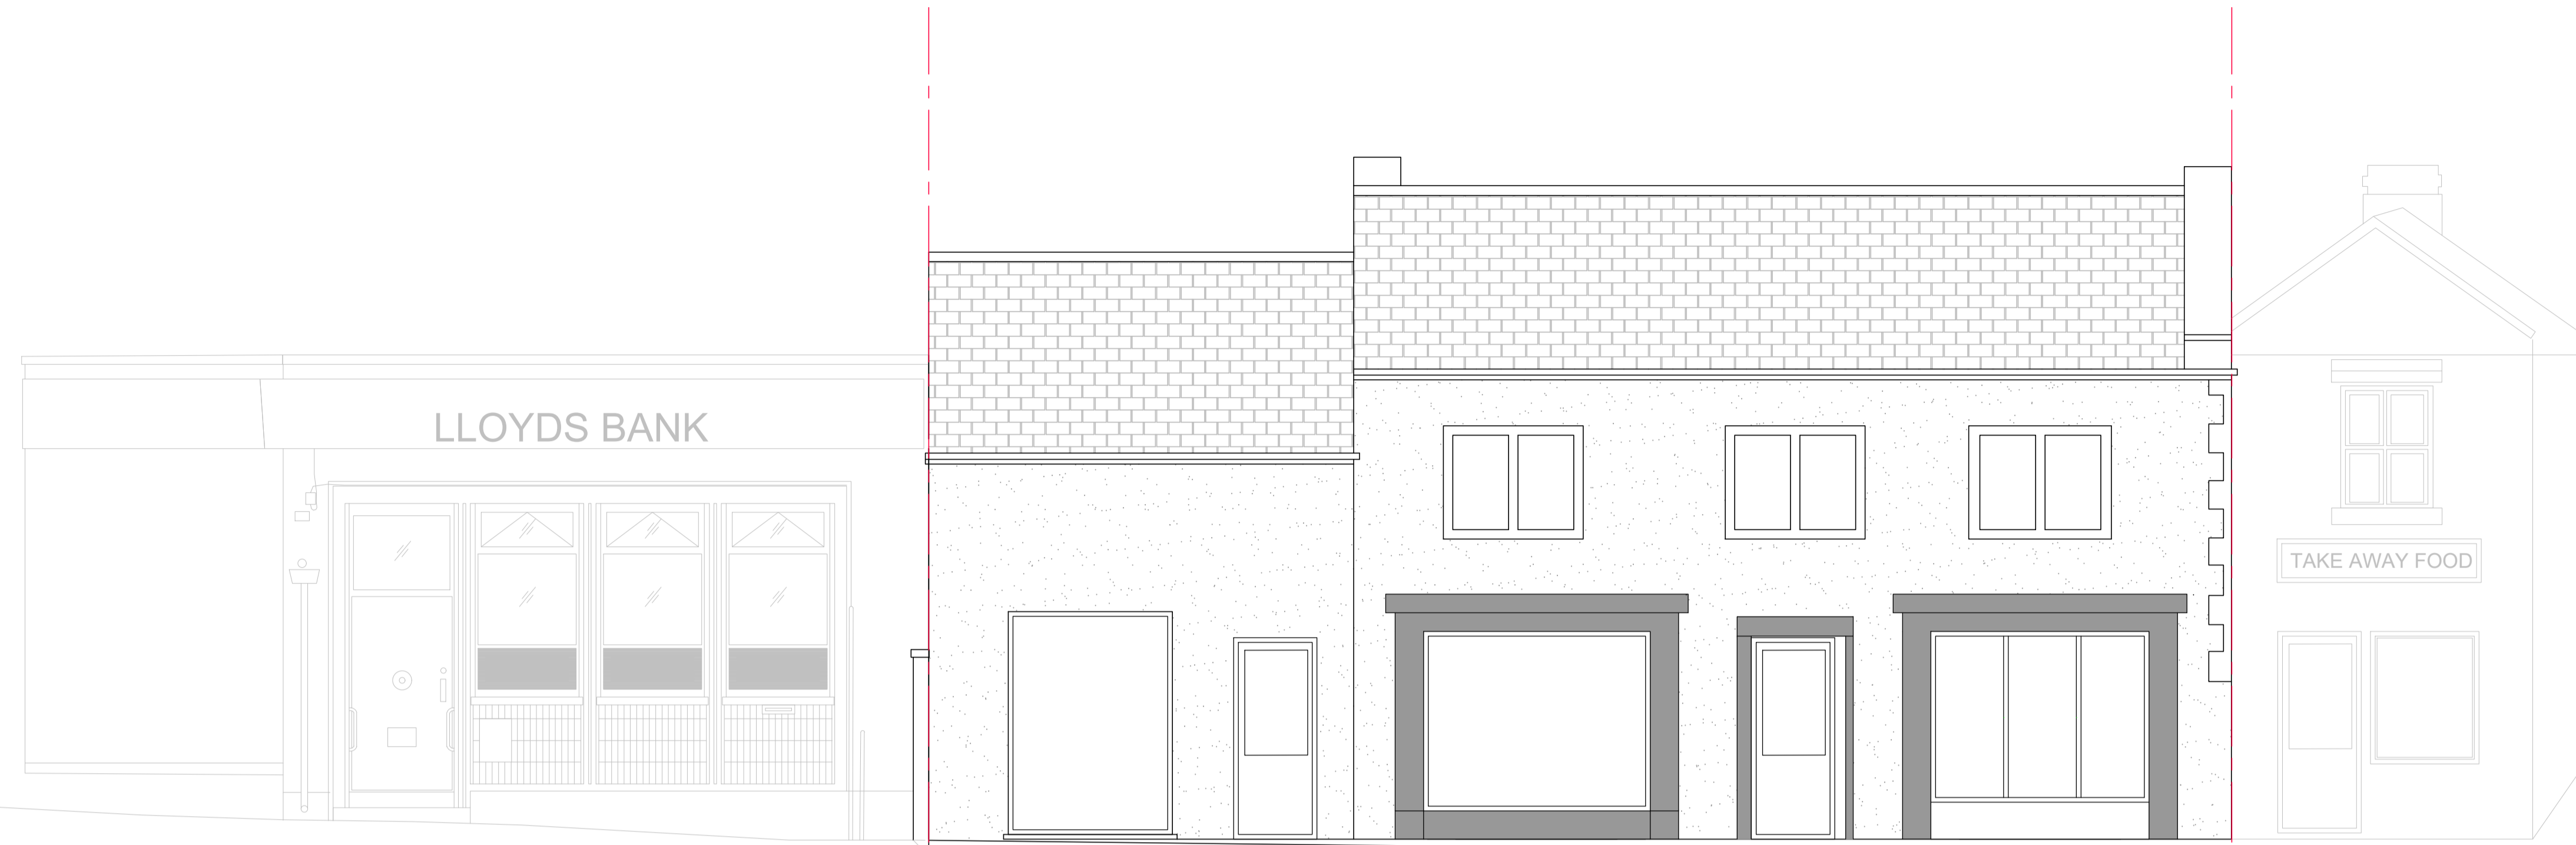

Existing Front Elevation

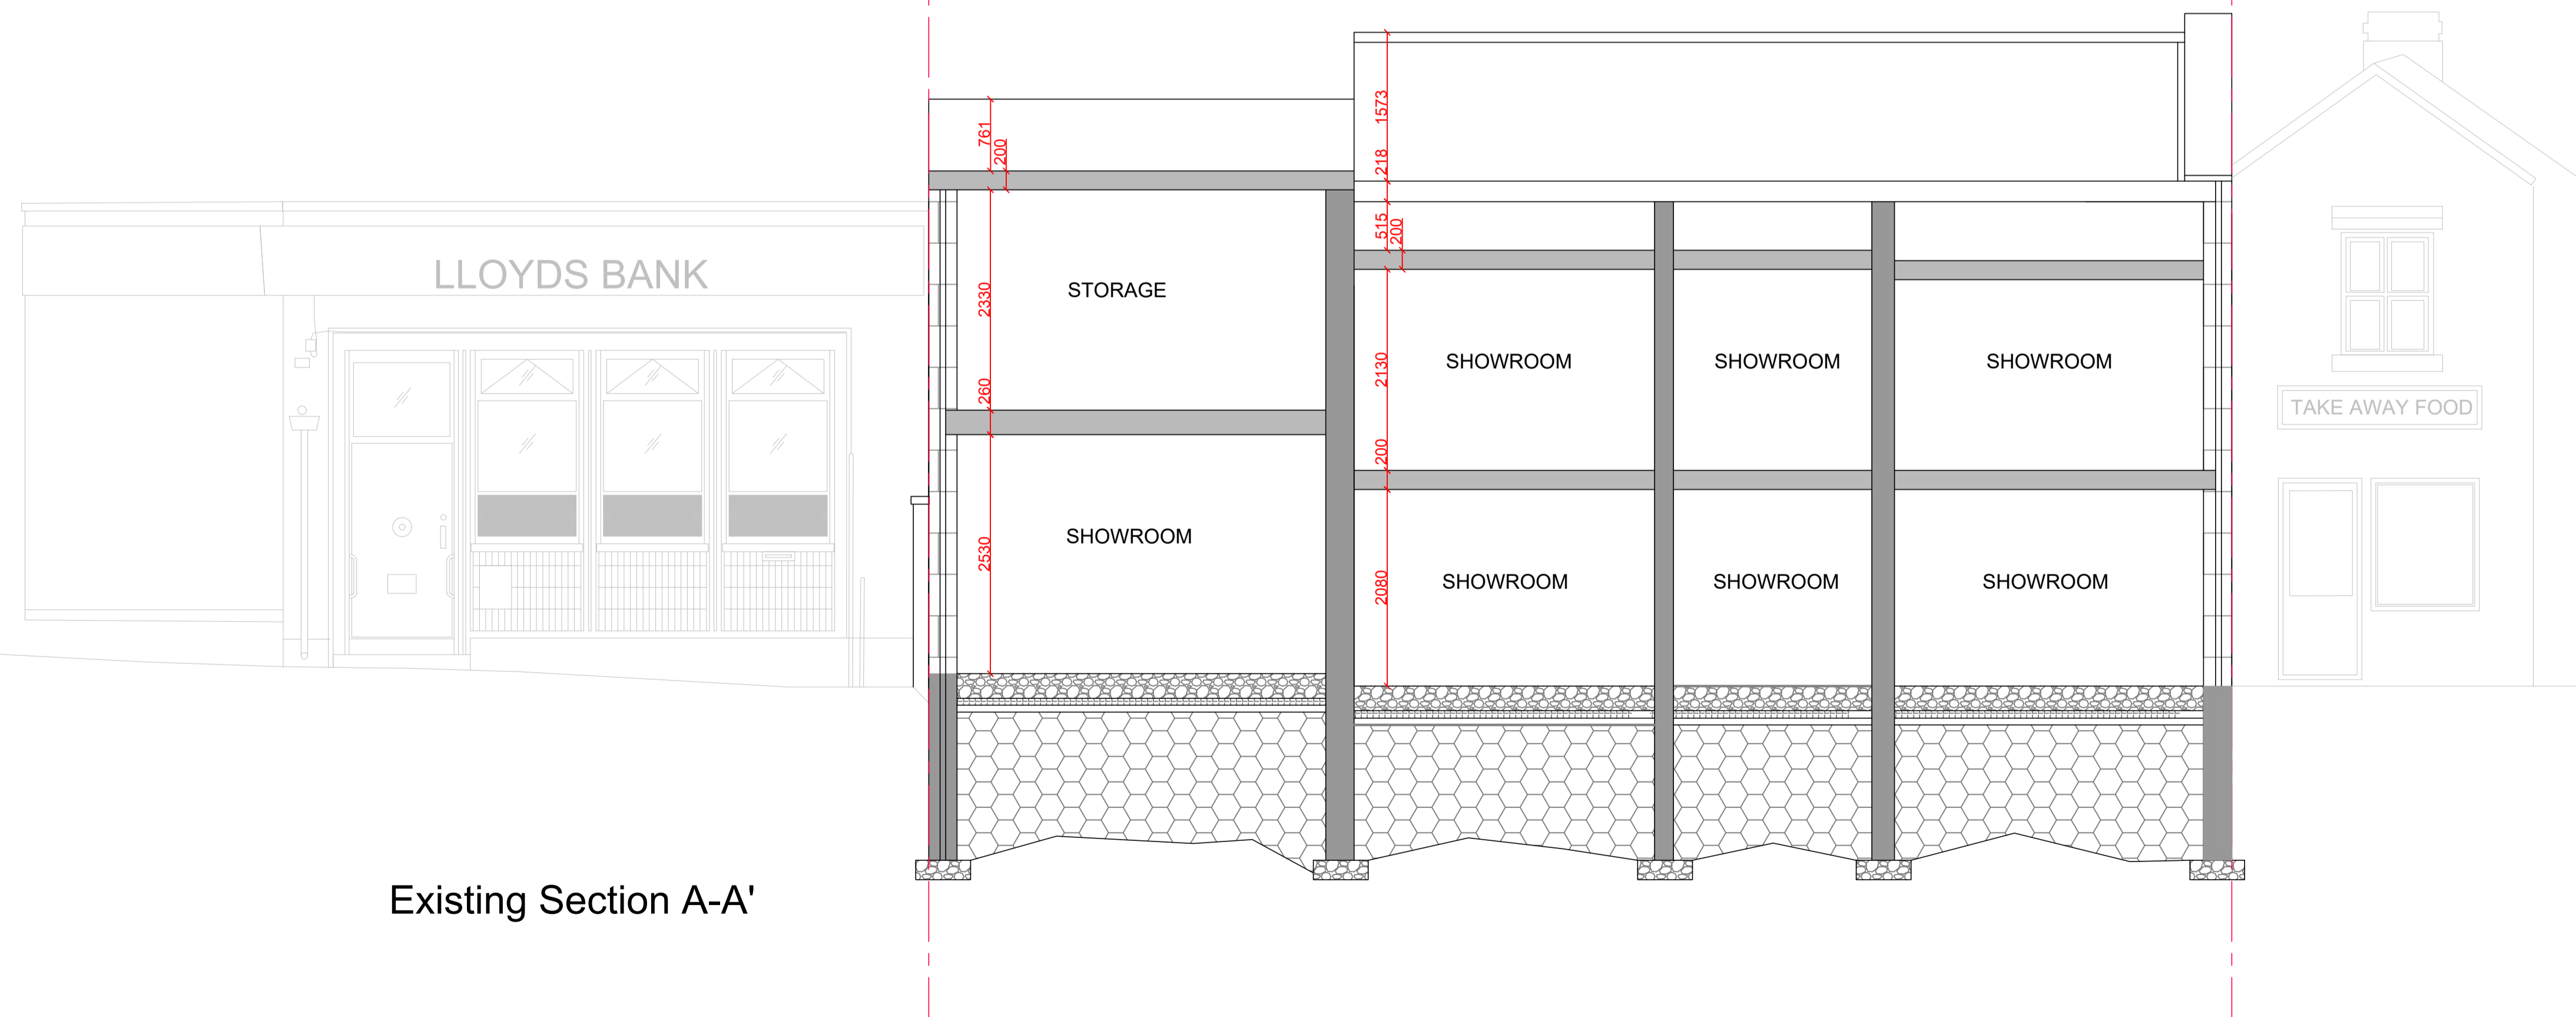

Existing Section A-A'

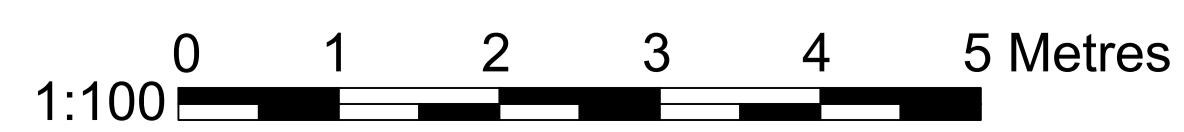

Merve Tay Architecture&Design
+447515 884719
info@mervetay.com

Address 54 Market St, Eckington
Sheffield S21 4JH

Project Change of Use and Rear Extension

Drawing Title
Existing Elevation and Section A

Project Number 191 Date 26/02/2023

Drawn by Merve Tay

Scale 1:100@A3 Revision -

Drawing No P-03