



General Notes

1. All work to comply with the current Building regulations
2. All works may be subject to revision on site
3. All drawings are the copyright of MT AD
4. This drawing may not be copied without prior permission

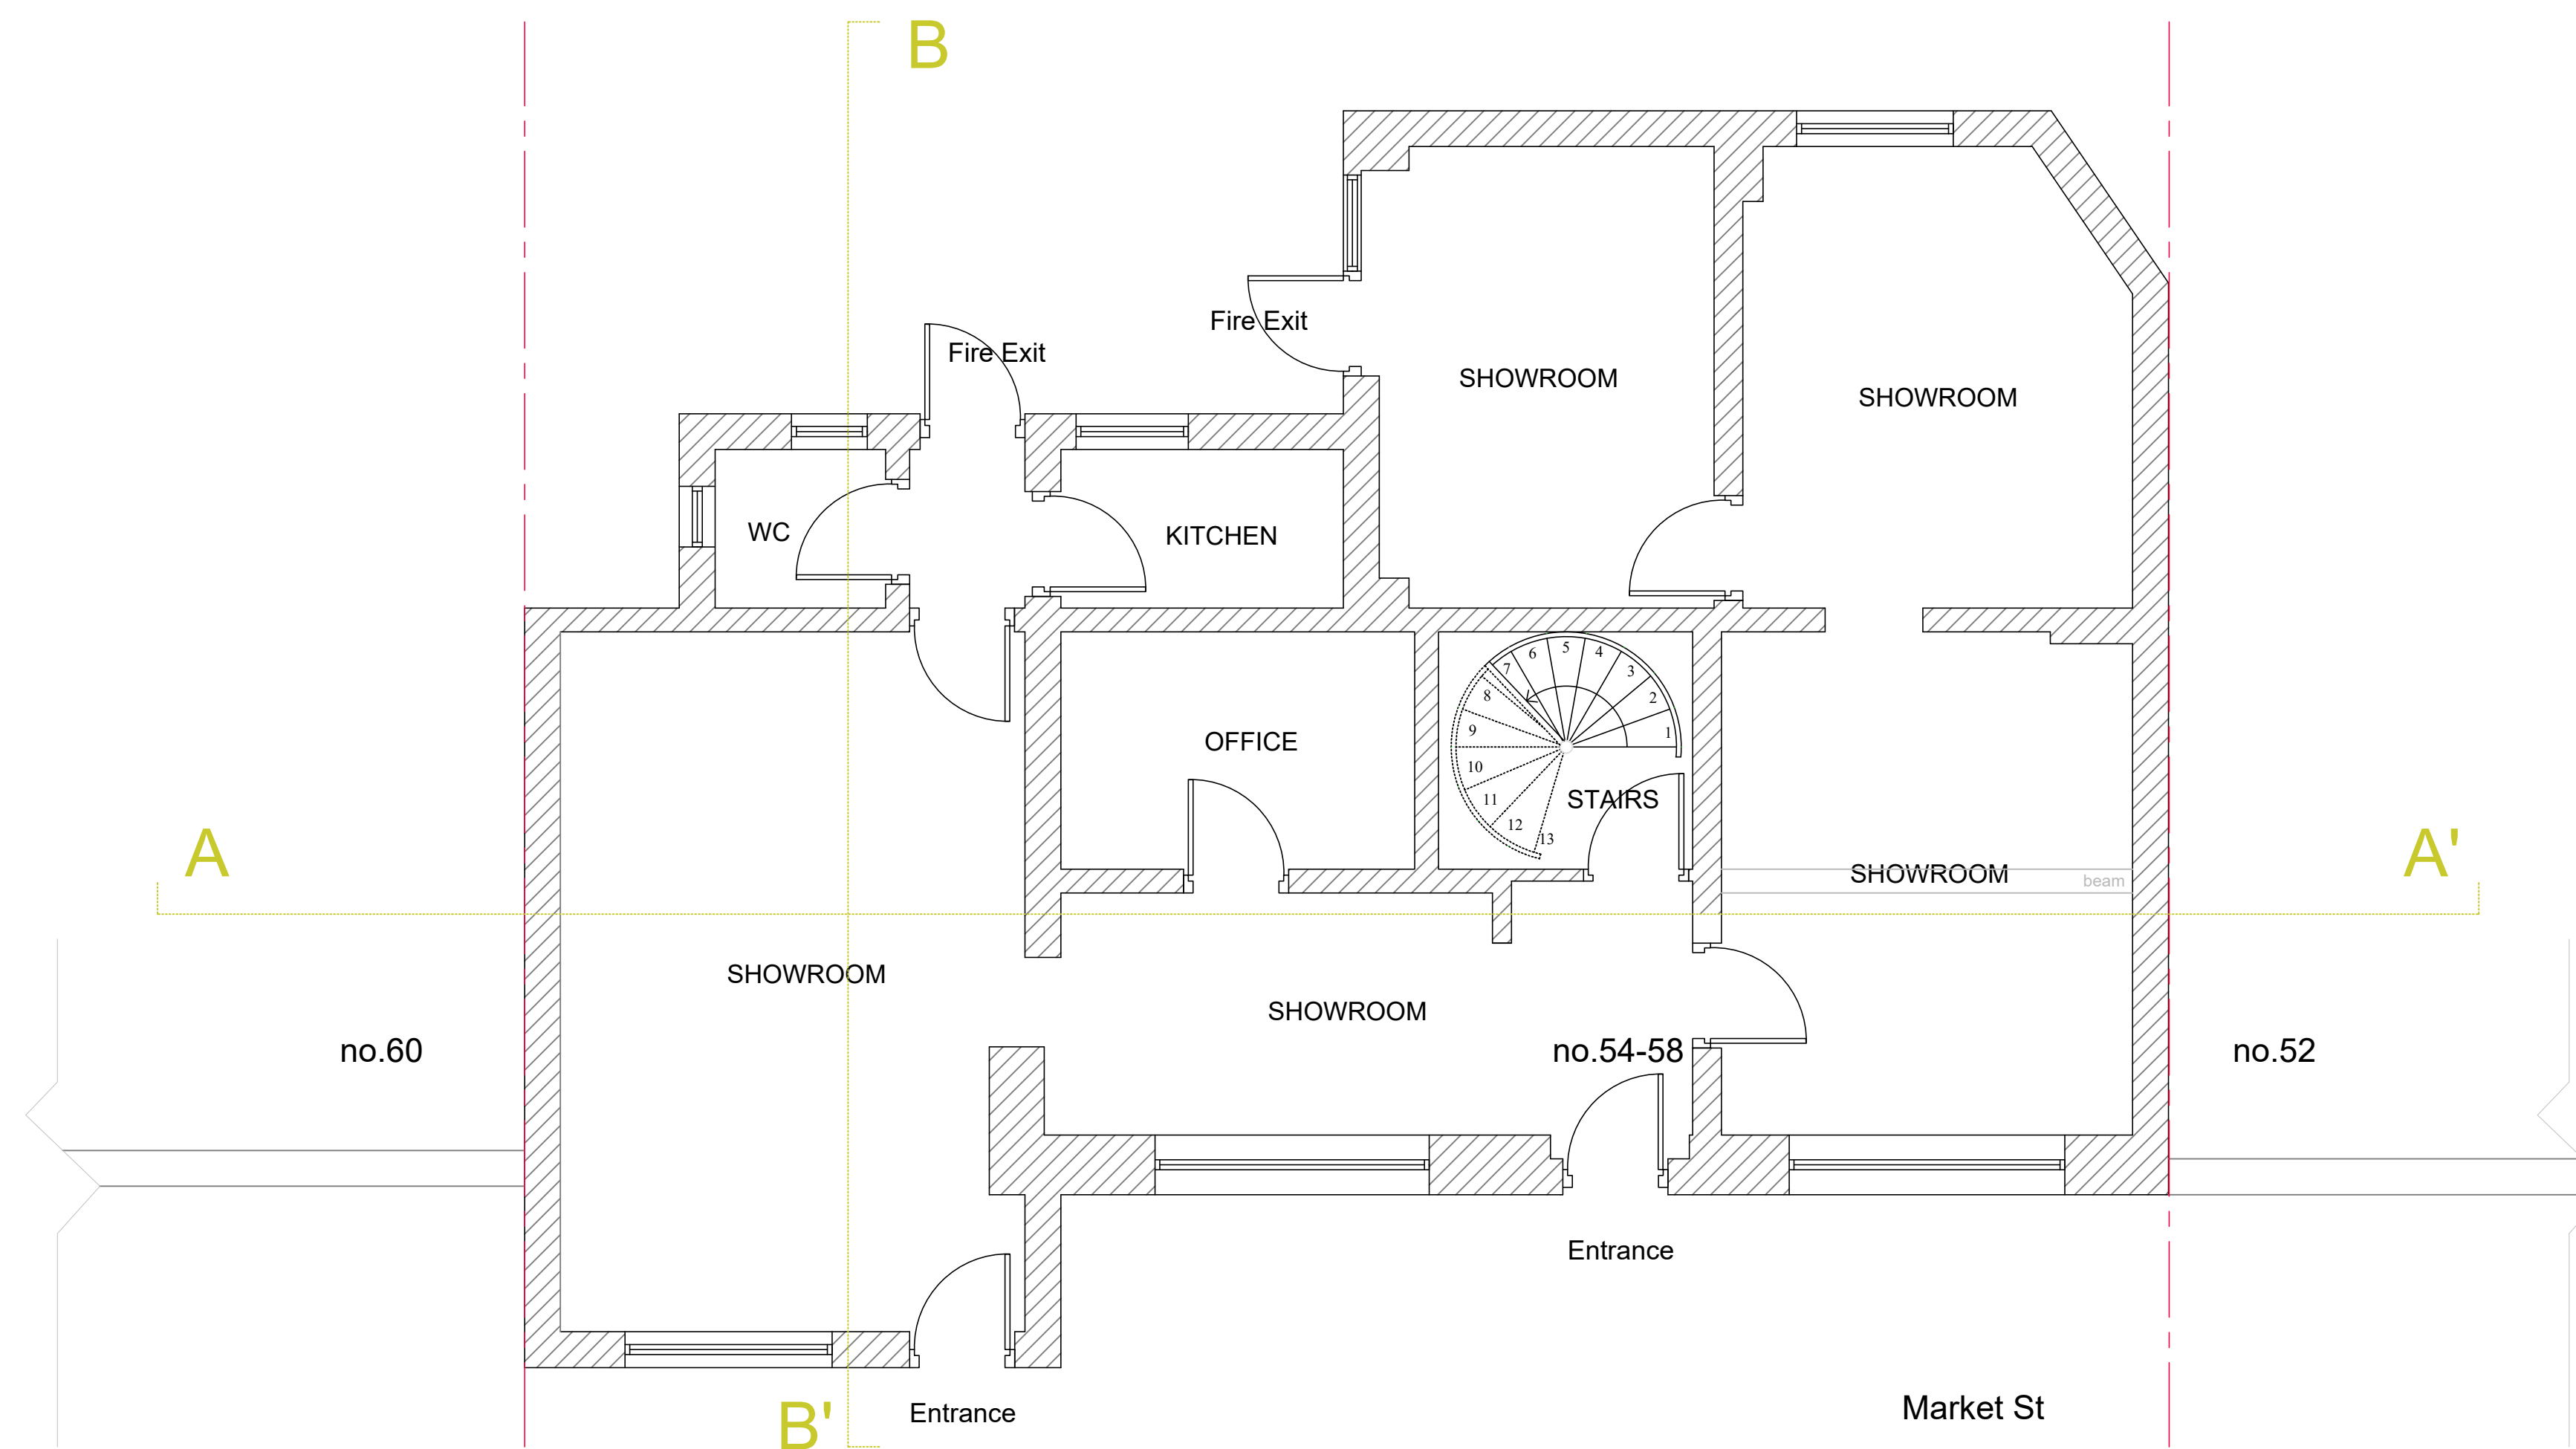

Existing Ground Floor Plan

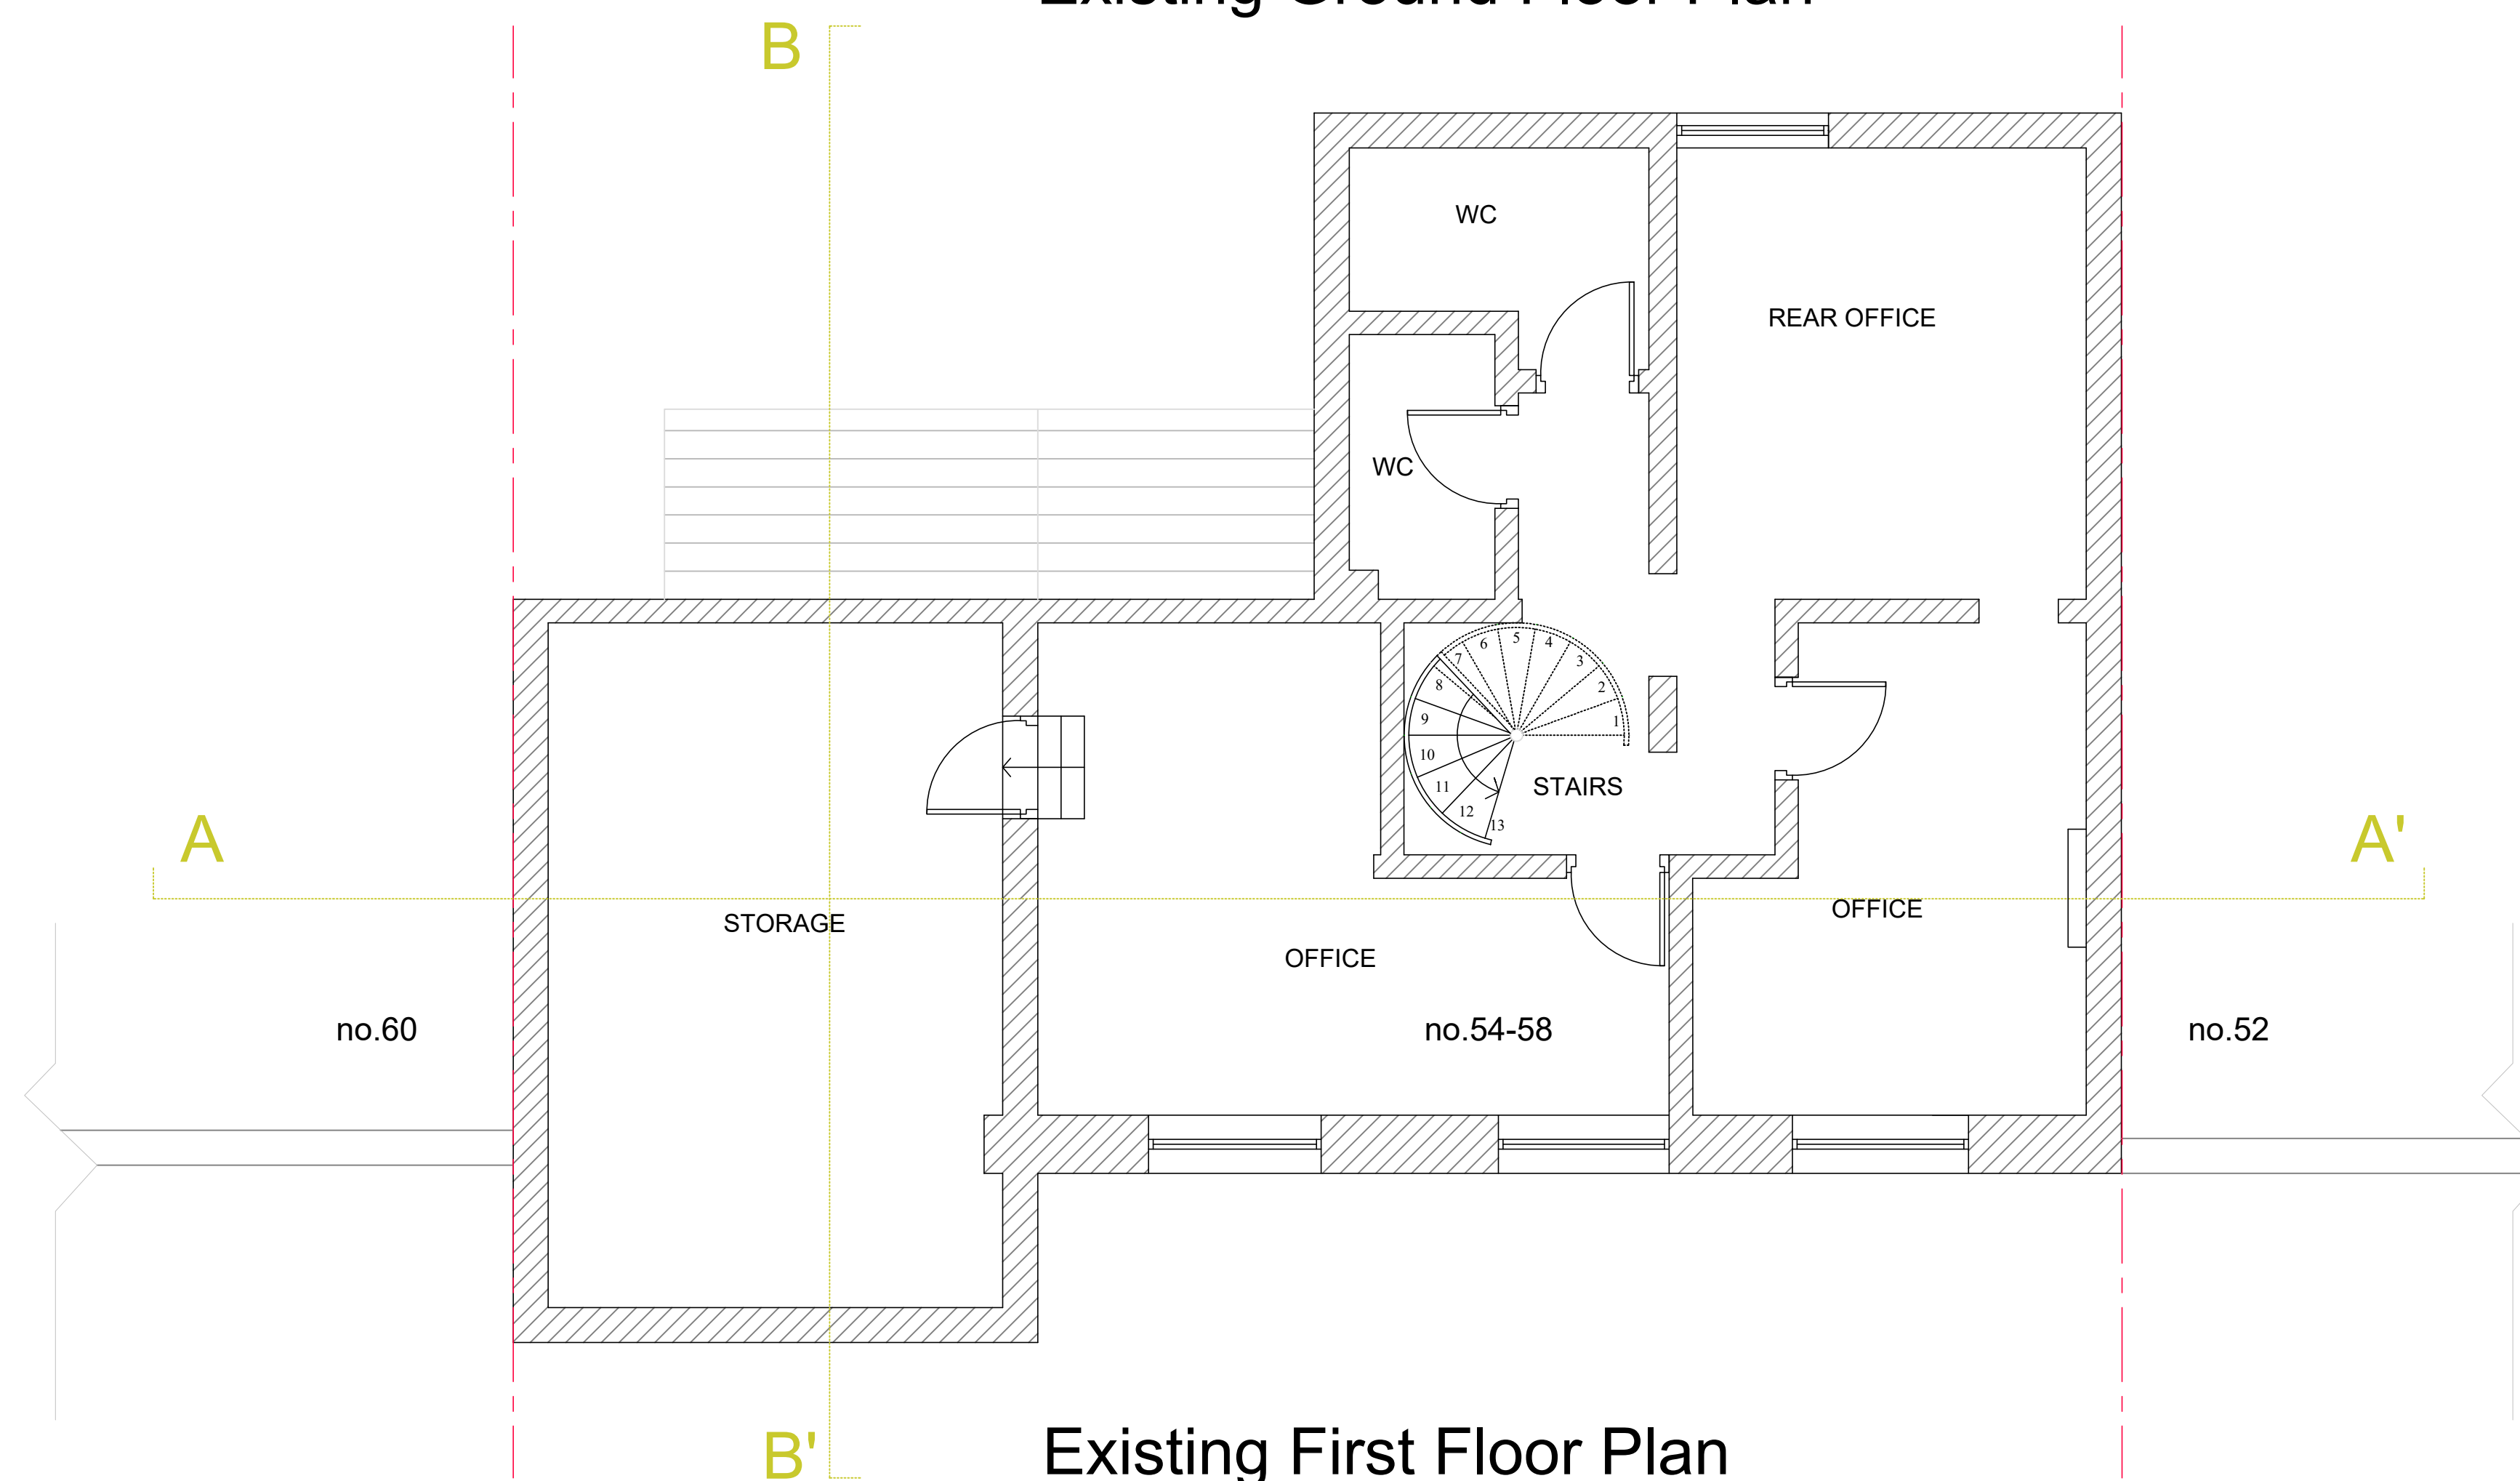

Existing First Floor Plan

1:100 0 1 2 3 4 5 Metres

Merve Tay Architecture&Design  
+447515 884719  
info@mervetay.com

Address		54 Market St, Eckington Sheffield S21 4JH	
Project		Change of Use and Rear Extension	
Drawing Title		Existing Ground&First Floor Plans	
Project Number	191	Date	26/02/2023
Drawn by	Merve Tay	Revision	-
Scale	1:100@A3	Drawing No	P-01