


General Notes

1. All work to comply with the current Building regulations
2. All works may be subject to revision on site
3. All drawings are the copyright of MT AD
4. This drawing may not be copied without prior permission



Existing Rear Elevation

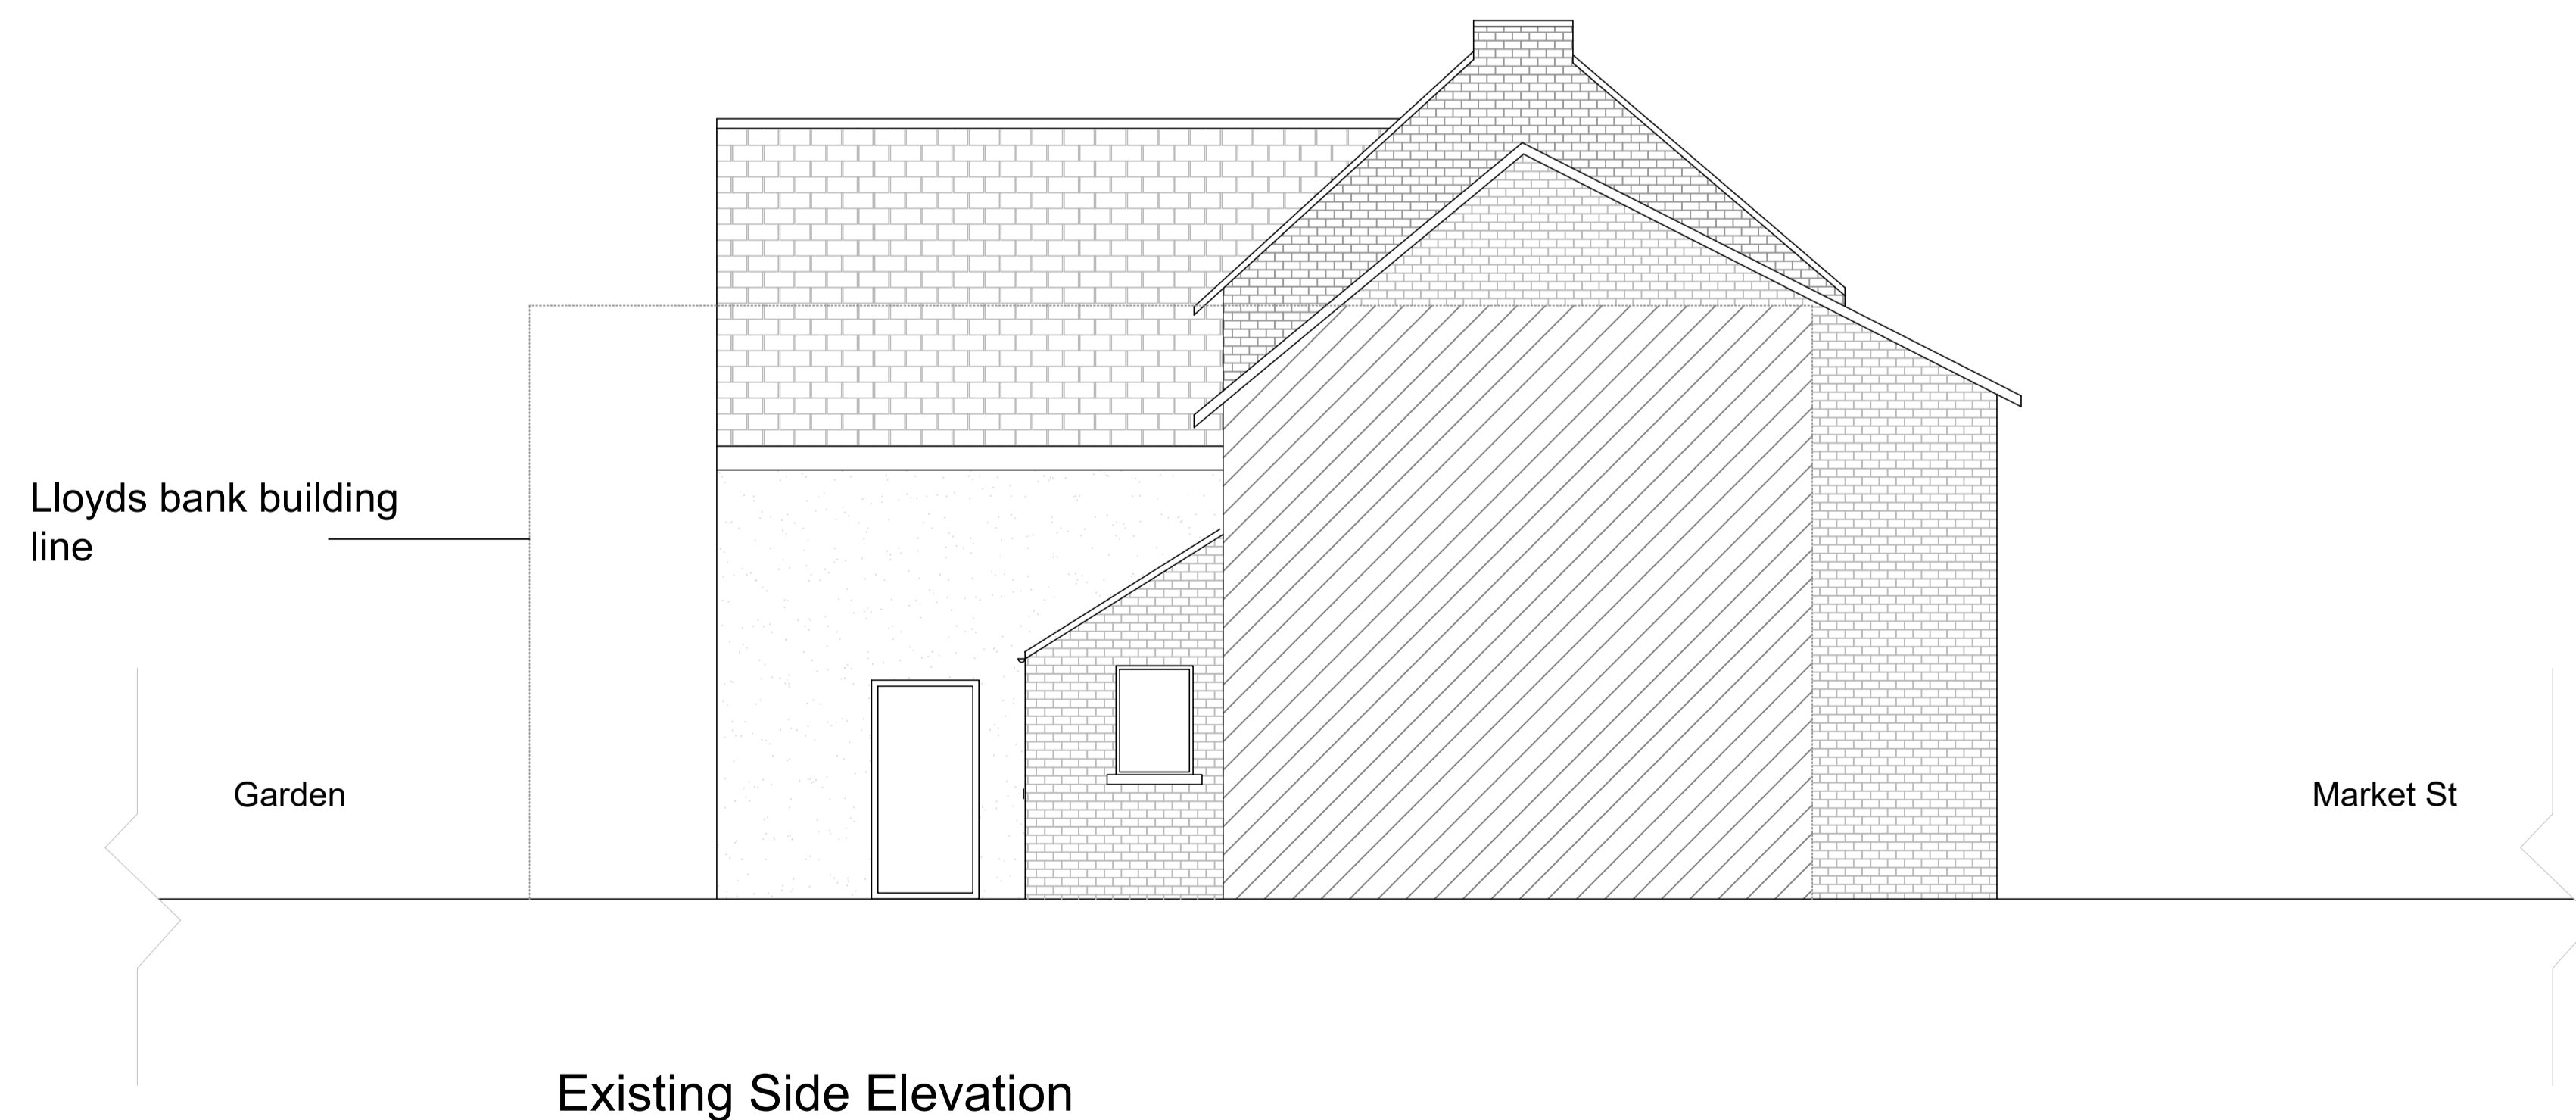

Existing Side Elevation

1:100 0 1 2 3 4 5 Metres

Merve Tay Architecture&Design
+447515 884719
info@mervetay.com

Address		54 Market St, Eckington Sheffield S21 4JH	
Project		Change of Use and Rear Extension	
Drawing Title			
Existing Rear and Side Elevations			
Project Number		Date	
191		26/02/2023	
Drawn by			
Merve Tay			
Scale		Revision	
1:100@A3		-	
Drawing No			
P-04			