


General Notes

- 1. All work to comply with the current Building regulations
- 2. All works may be subject to revision on site
- 3. All drawings are the copyright of MT AD
- 4. This drawing may not be copied without prior permission

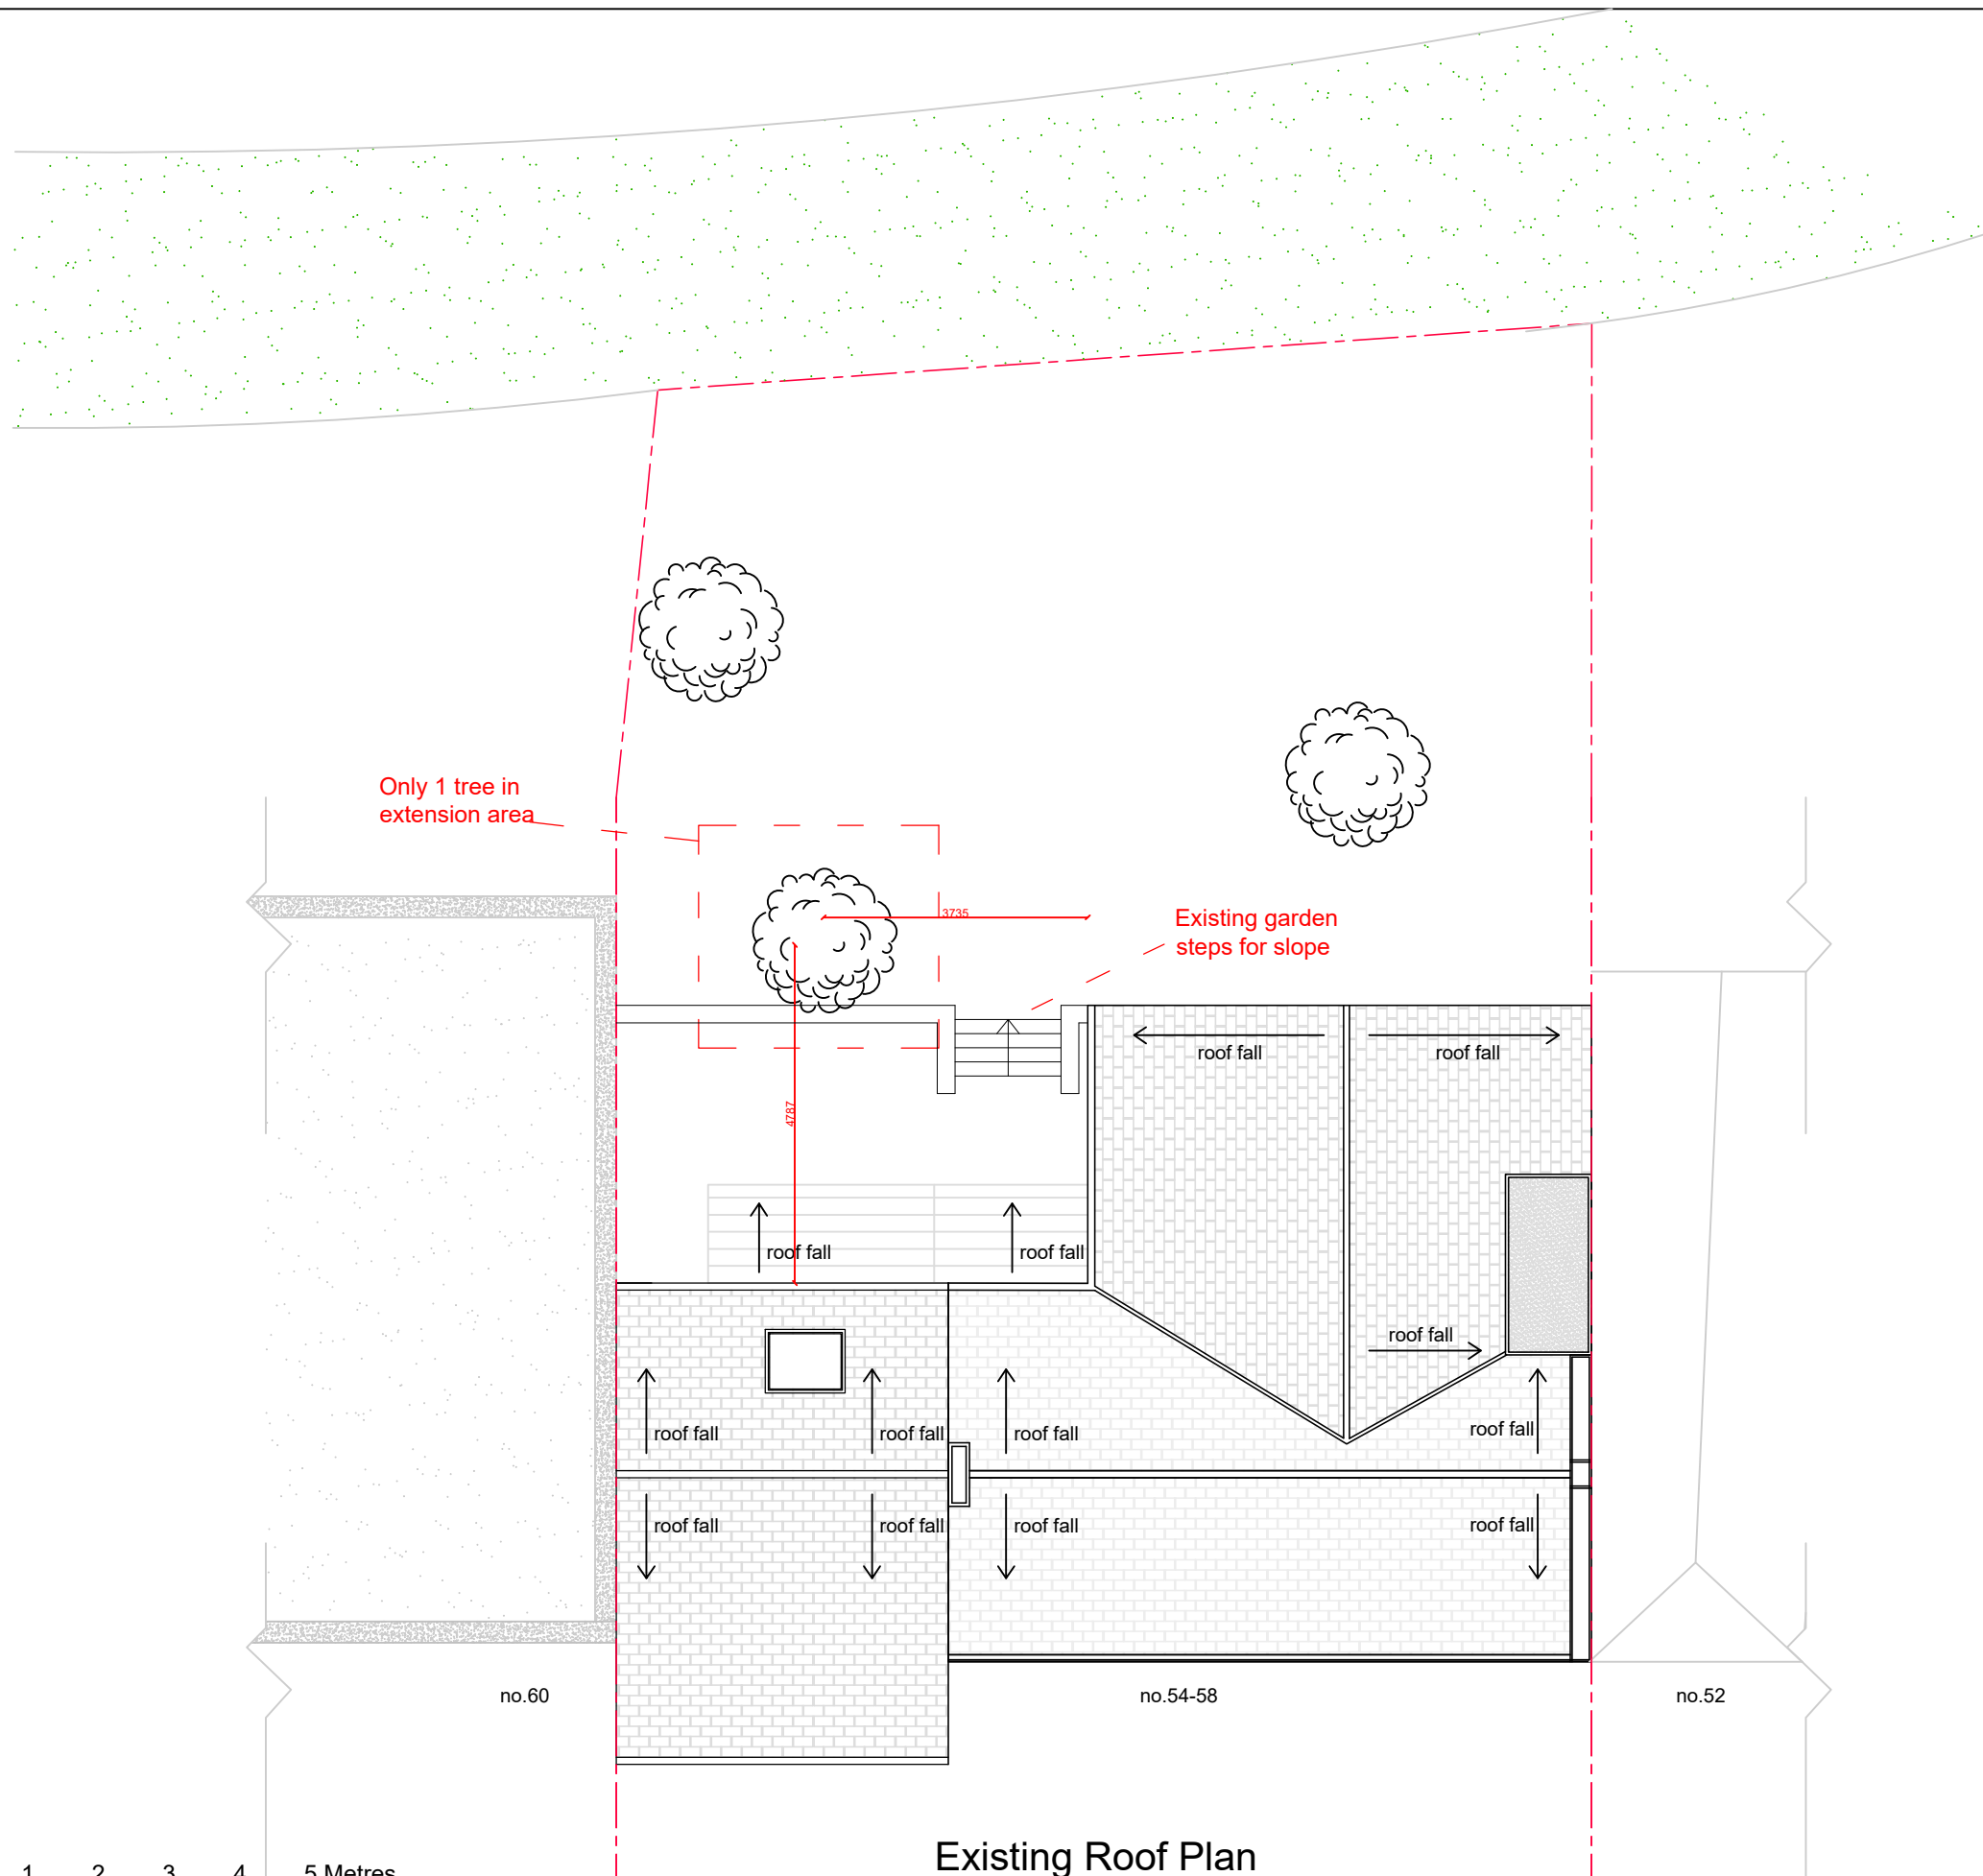

REV.	AUG	LOCATION OF TREES
B-2	10	GARDEN STEPS

Merve Tay Architecture&Design  
 +447515 884719  
 info@mervetay.com

Address 54 Market St, Eckington  
 Sheffield S21 4JH

Project Change of Use and Rear Extension


Drawing Title  
 Existing Roof Plan

Project Number 191 Date 10/08/2023

Drawn by Merve Tay

Scale 1:100@A3 Revision B-2

Drawing No P-42

 

Existing Roof Plan