


General Notes

1. All work to comply with the current Building regulations
2. All works may be subject to revision on site
3. All drawings are the copyright of MT AD
4. This drawing may not be copied without prior permission

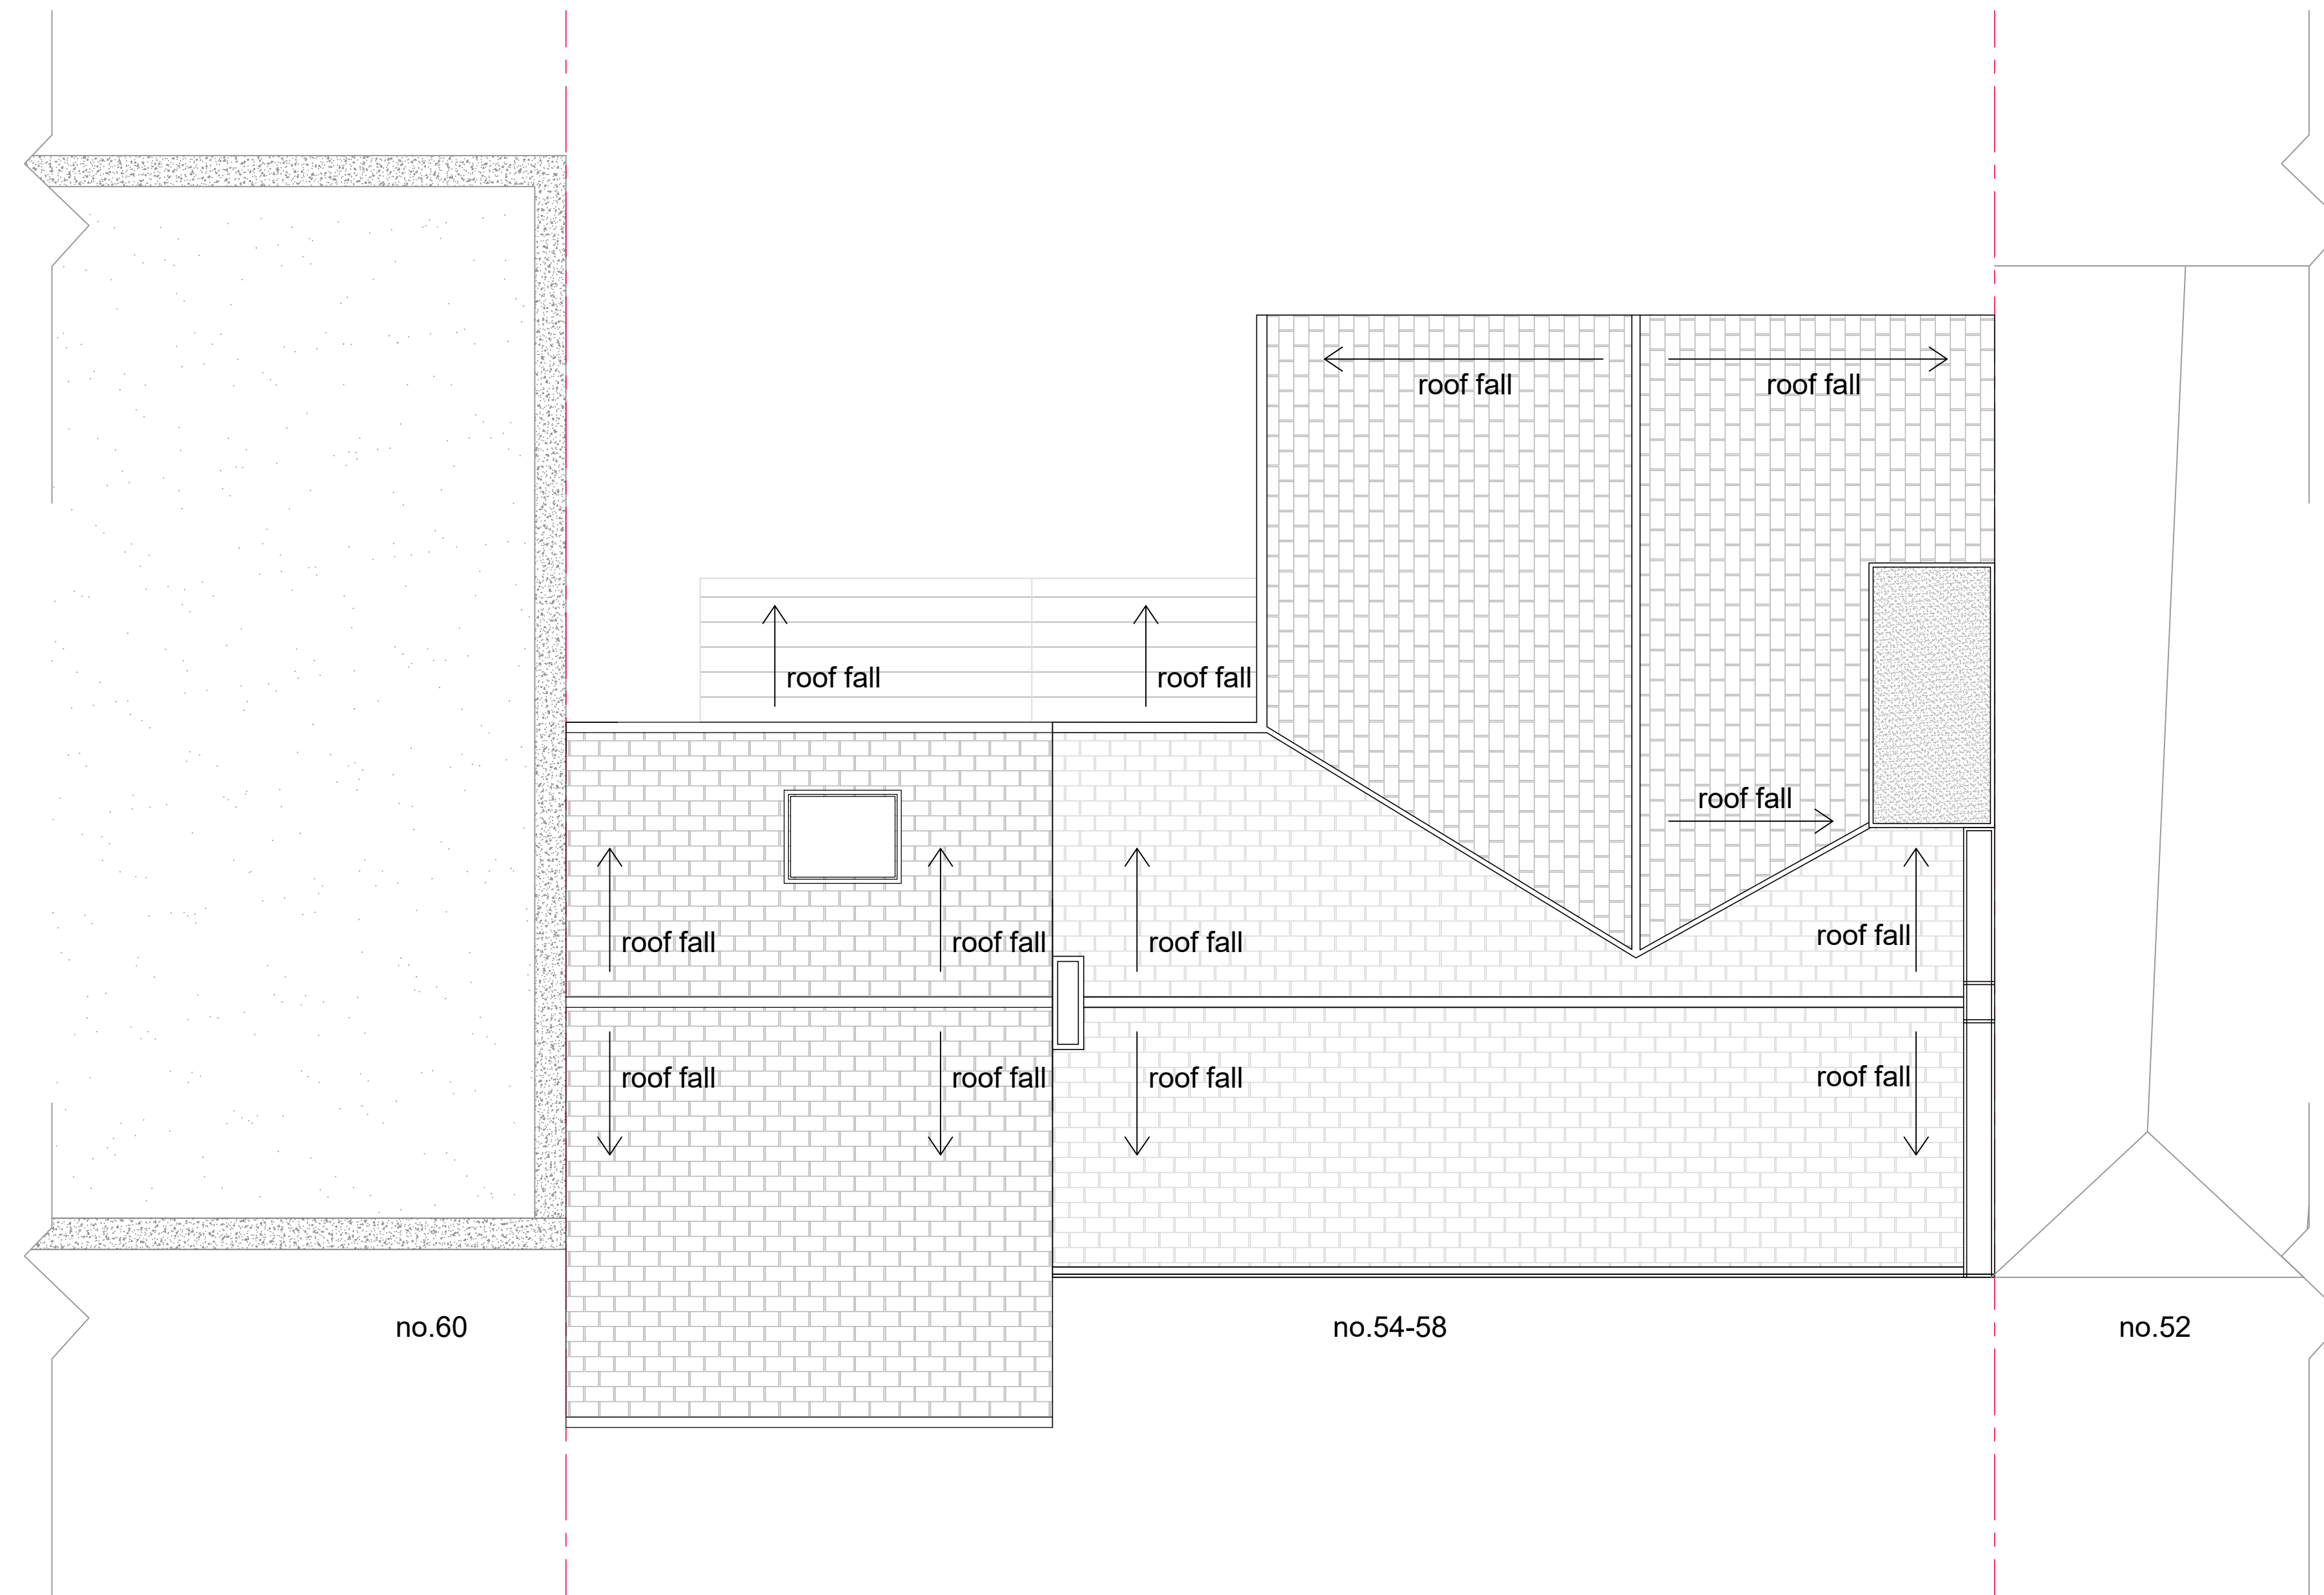

Existing Roof Plan

Merve Tay Architecture&Design
 +447515 884719
 info@mervetay.com

Address	54 Market St, Eckington Sheffield S21 4JH	
Project	Change of Use and Rear Extension	
Drawing Title	Existing Roof Plan	
Project Number	191	Date 26/02/2023
Drawn by	Merve Tay	
Scale	1:100@A3	Revision -
Drawing No	P-02	

1:100 0 1 2 3 4 5 Metres