


NOTES  
 WRITTEN DIMENSIONS TO BE PREFERRED TO SCALED.  
 This Map is Reproduced from Ordnance Survey Material with the Permission of Ordnance Survey on Behalf of The Controller of Her Majesty's Stationery Office. © Crown Copyright. Unauthorised Reproduction Infringes Crown Copyright and May Lead to Prosecution or Civil Proceedings. Licence Number 100019803. Published 2009.

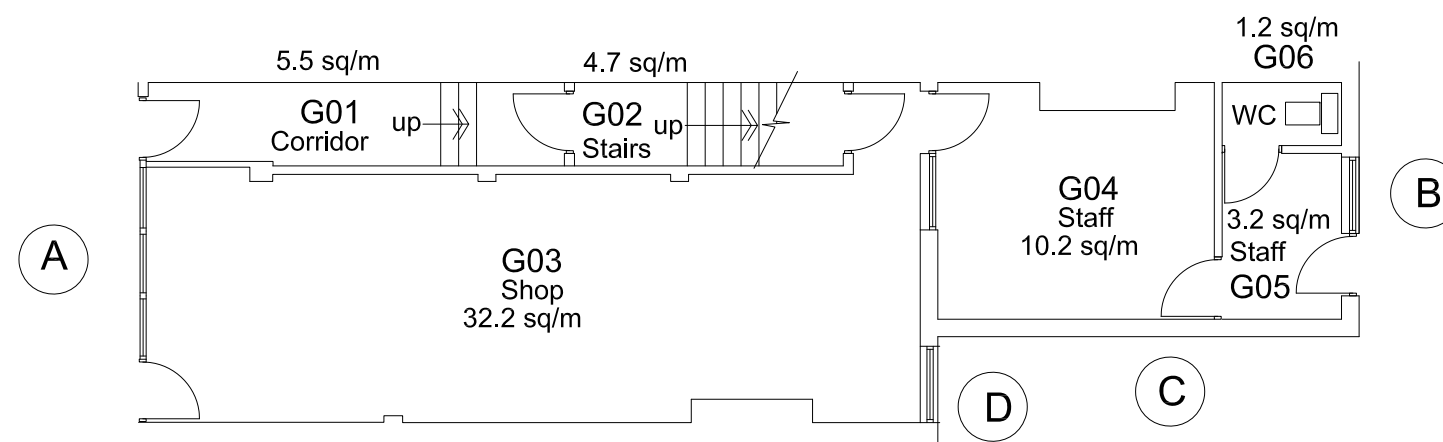

Ground Floor  
 58.6 m sq

Number 29 = 42103879

REV	DATE	INITIALS	REVIEWED

**WIRRAL**  
 TRANSFORMATION AND RESOURCES  
 Cheshire Lines Building,  
 Canning Street,  
 Birkenhead,  
 Wirral, CH41 1ND.  
 Tel. 0151 - 606 2000

PROJECT  
 29 Seaview Road, Wallasey

DRAWING TITLE  
 Floor Plan

DRAWN	REVIEWED	AUTHORISED	DRAWING NO.	REV.
SCALE Printed @ A3			NLPG SHOWN	
DATE Feb 08			Q.A. DOCUMENT REFERENCE: *	